


This drawing has been produced for <u>Durley Investment Corp.</u> for the project/site named as <u>Erskine Road</u> and is submitted as part of a planning application relating to this site name only and is not intended for use by any other person or organisation or for any other purpose.

September 2013

©PKS Architects LLP

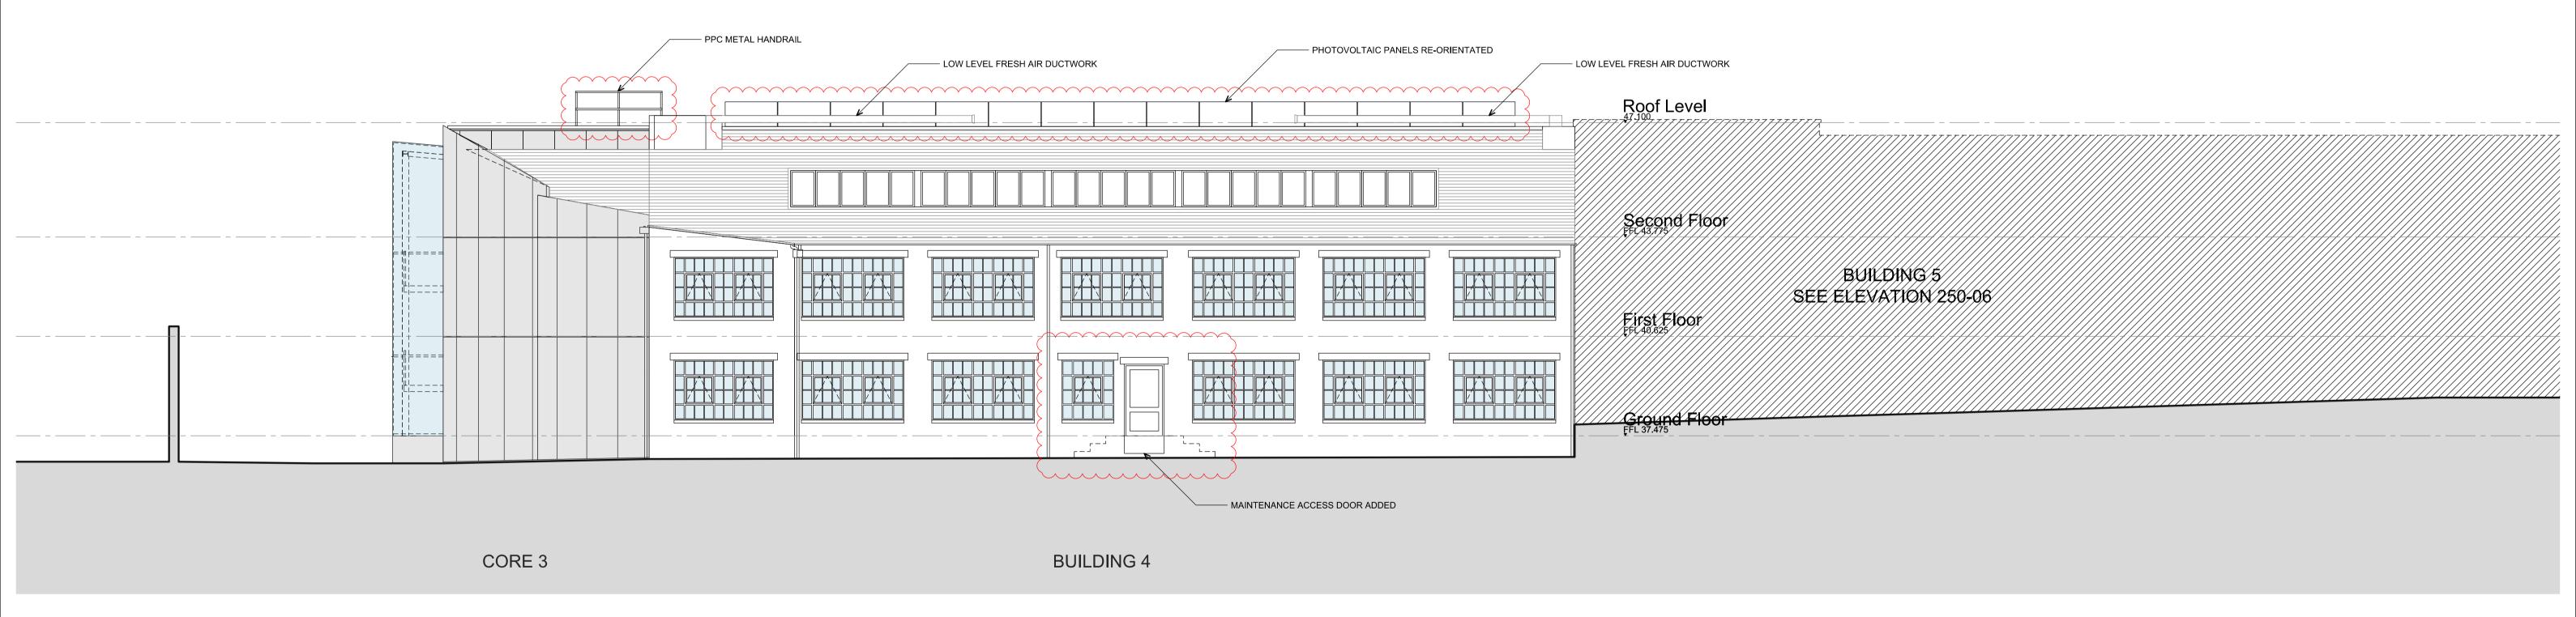

## DOONE SILVER KERR

THE INFORMATION PROVIDED HAS BEEN DERIVED FROM PKS ARCHITECTS LLP CAD DATA. THE CAD DATA AND PKS ARCHITECTS LLP DESIGN HAS NOT BEEN VERIFIED.

DOONE SILVER KERR WILL NOT BE HELD LIABLE FOR ANY ERROR OR OMISSION RESULTING FROM THE USE OF THIS DATA OR THE INFORMATION UPON WHICH IT IS

## PLANNING

DO NOT SCALE FROM THIS DRAWING : Verify all dimensions on site



date 06.10.11 job no. 772B 050-02 A

© PKS Architects LLP 10 Deane House Studios, Greenwood Place, London, NW5 1LB t. 020 7424 4800 f. 020 7424 4801 e. pks@pksarchitects.com