




\*Wall height dimension taken on site 02/03/18

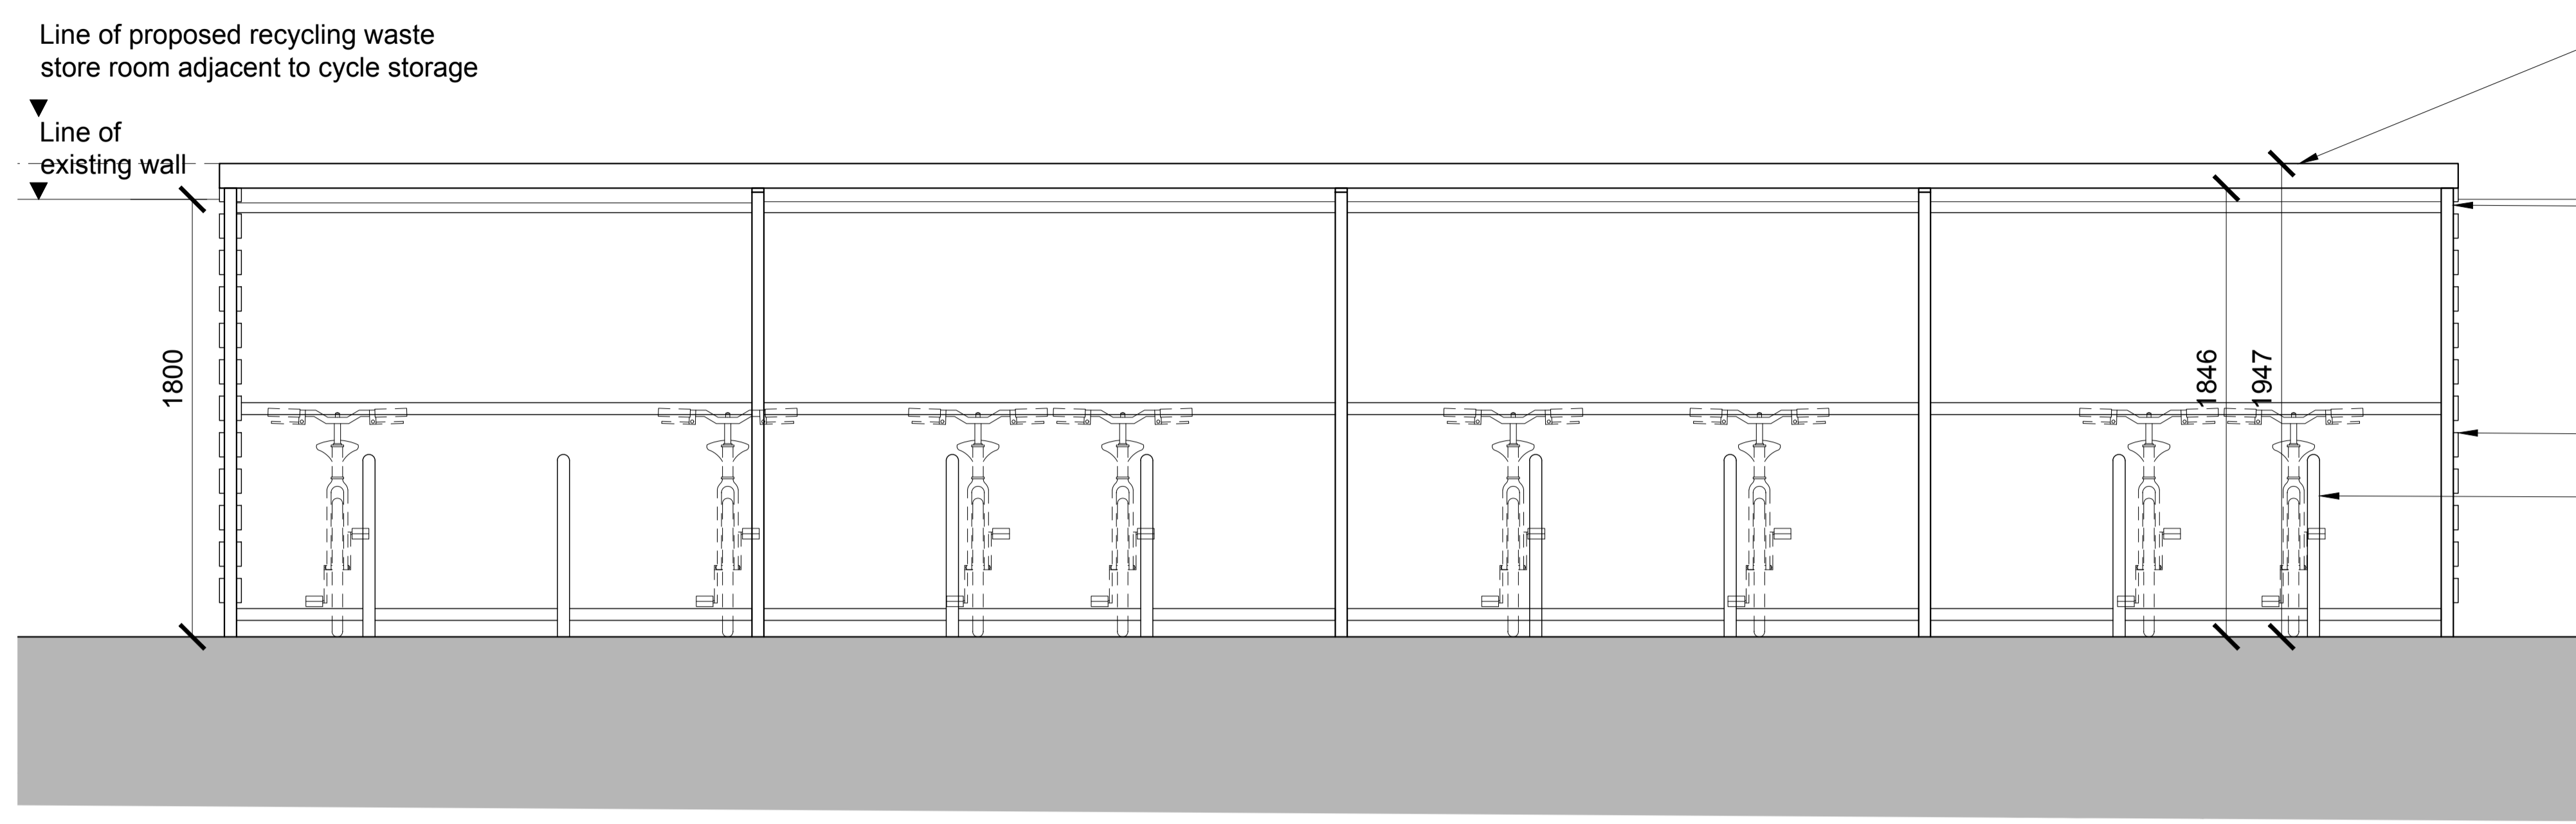


2 - CYCLE STORAGE ELEVATION

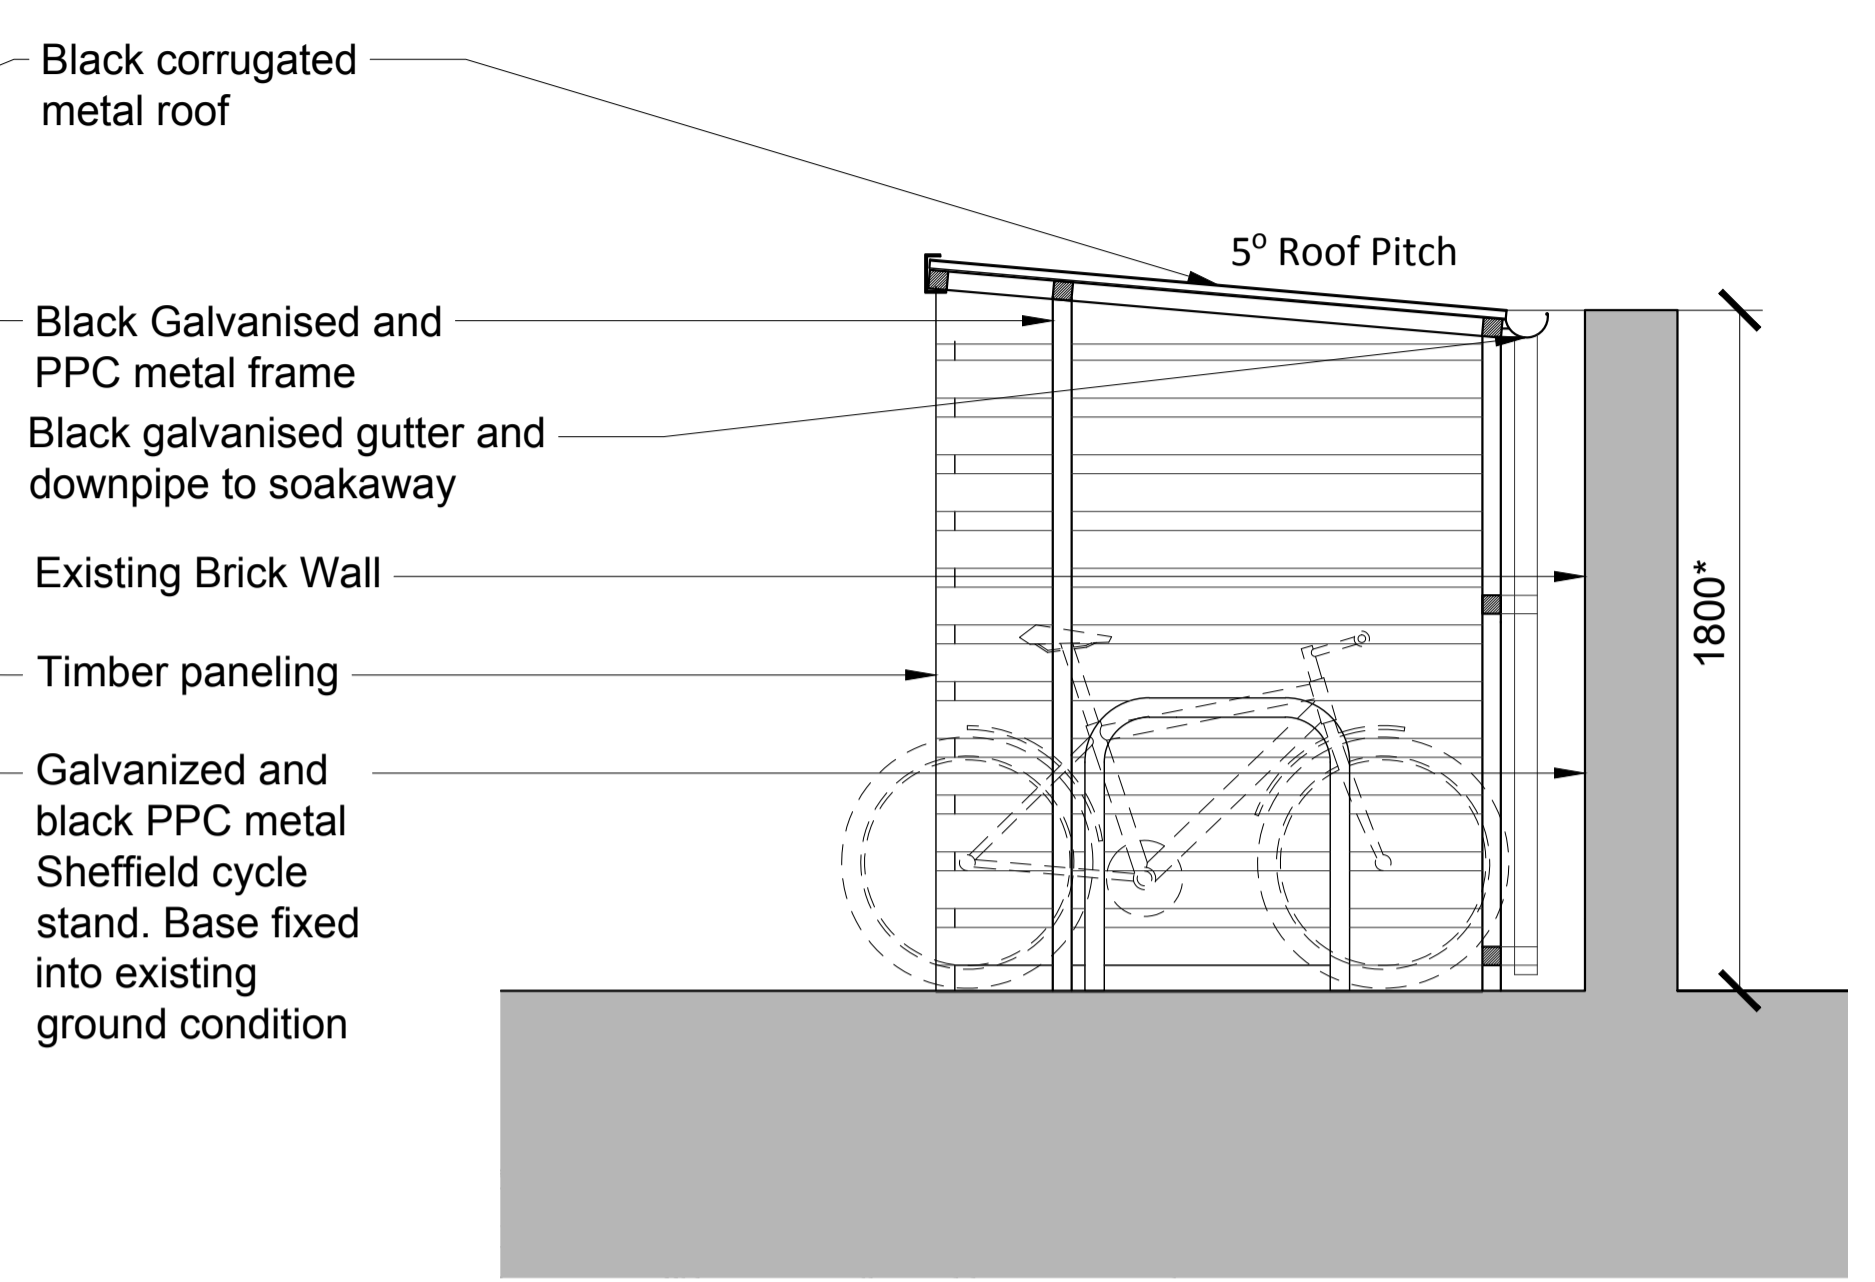

3 - CYCLE STORAGE SECTION

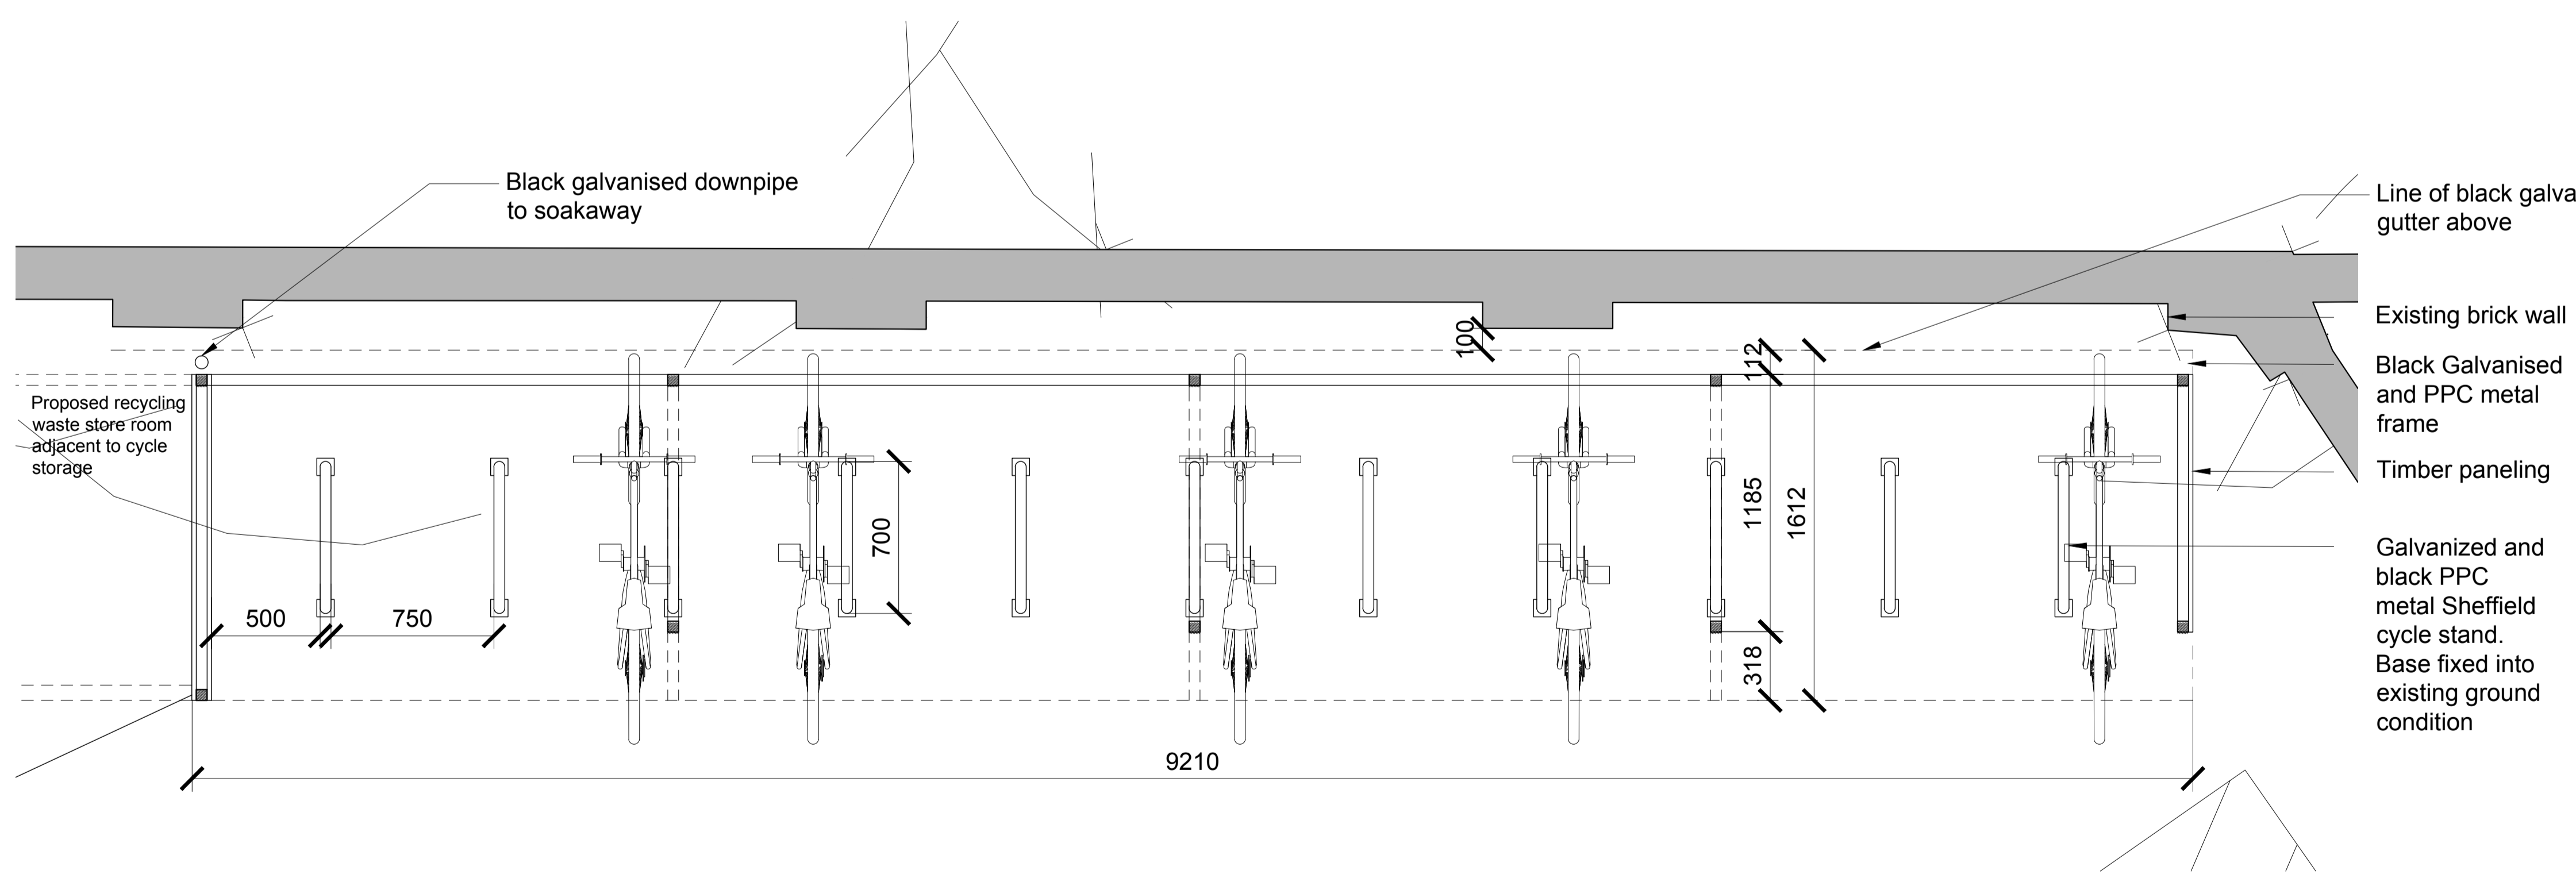

1 - CYCLE STORAGE PLAN

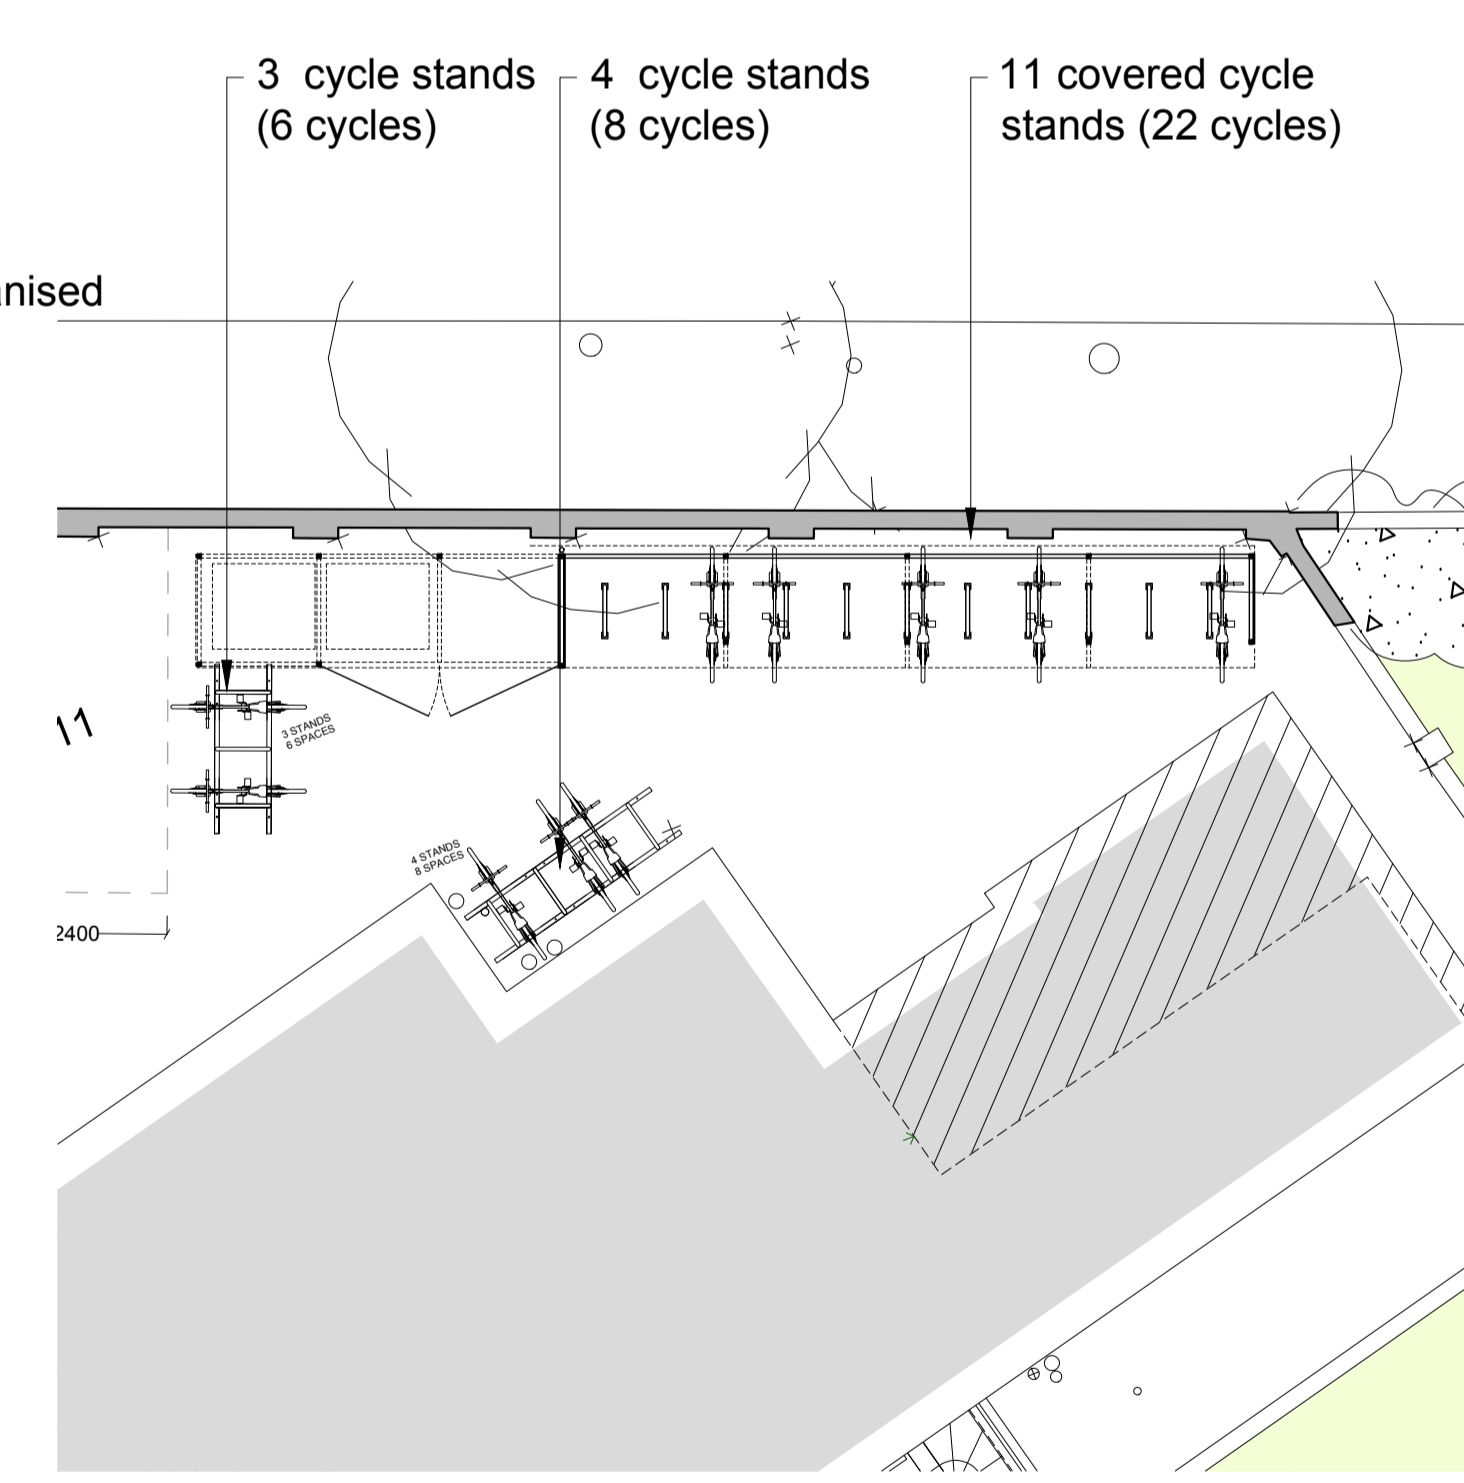

CYCLE STORAGE KEY PLAN 1:100

Revisions					Revisions						
Rev	Date	By	Description	Checked	Approved	Rev	Date	By	Description	Checked	Approved
P1	08.01.17	ASF	DDP1 Preliminary Issue	LM	RH						
P2	01.03.18	RB	Planning Conditions Discharge	JM	RH						
P3	08.03.18	RB	Planning Conditions Discharge	JM	RH						
P4	14.03.18	RB	Planning Conditions Discharge	JM	RH						

A1

Architect / Original:	Unit 0182, Stamford Works, 3 Gilbert Street, London N16 8JH	Do not scale. All dimensions to be checked on site. This drawing is copyright.
Client:	Platinum Land	
Project:	Belsize Park Firestation	Date of Origin: 28.11.17
Drawing Title:	Proposed Cycle Storage	Scale: 1:20
Client Sign Off:	Revision: <b>BFS THA PR AL 450 P4</b>	Drawn By: ASF
Drawing Number:		Drawing Status: Planning