



© This drawing is protected by the Copyright Designs and Patent Act 1988 and must not be reproduced in any form, in part or in whole, without the consent of Peter Crawford.  
 All levels, setting out and dimensions must be checked on site by the contractor and any apparent discrepancies reported to the Architect before work is put in hand.  
 This drawing is not to be scaled. It must be read in conjunction with the relevant specification clauses.

Rev.	Revision note:	Date:



© Crown Copyright. All rights reserved. Licence no. 10001998

Site Location Plan  
 Scale 1:1250

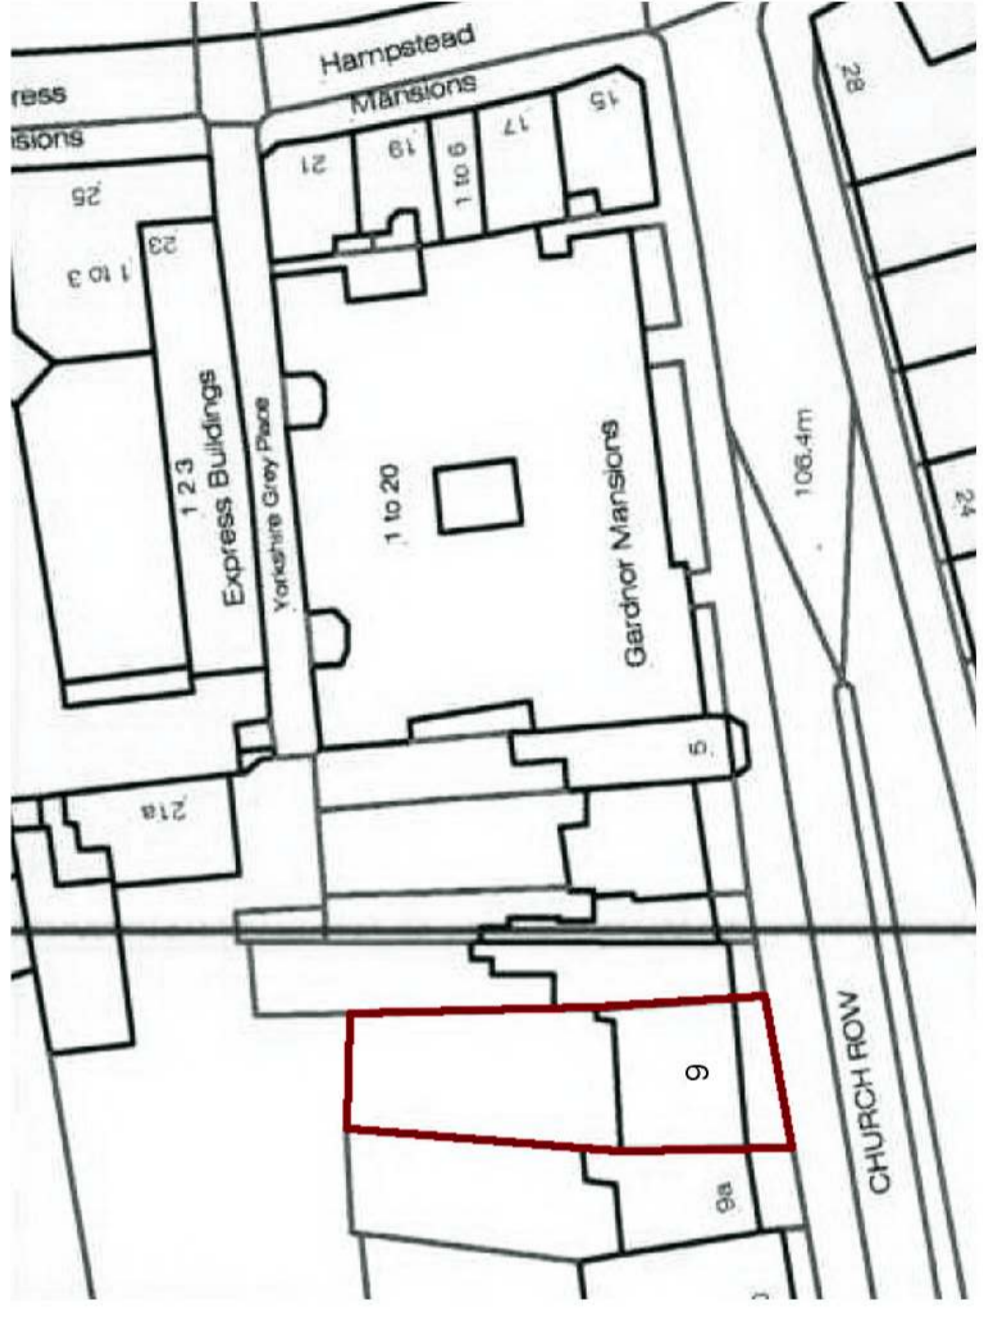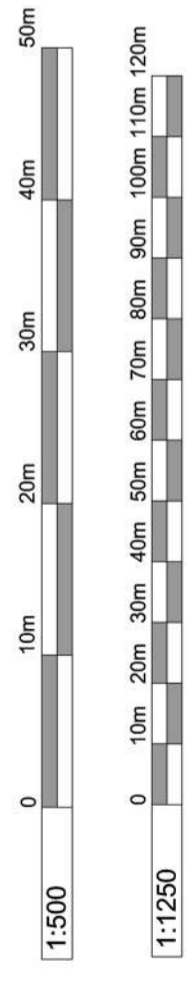

Block Plan  
 Scale 1: 500

Peter Crawford RIBA.  
 25 Jameson Street London W8 7SH  
 E: petercrawford25@gmail.com

Client:	Project:	Scale:	Date:
Marianne Vourch	9 Church Row, London.	1:250 & 500 @ A3	02.10.17

Drawn by:	Checked by:
Marianne Vourch	

Drawing No.:	Block:
CR L01	