
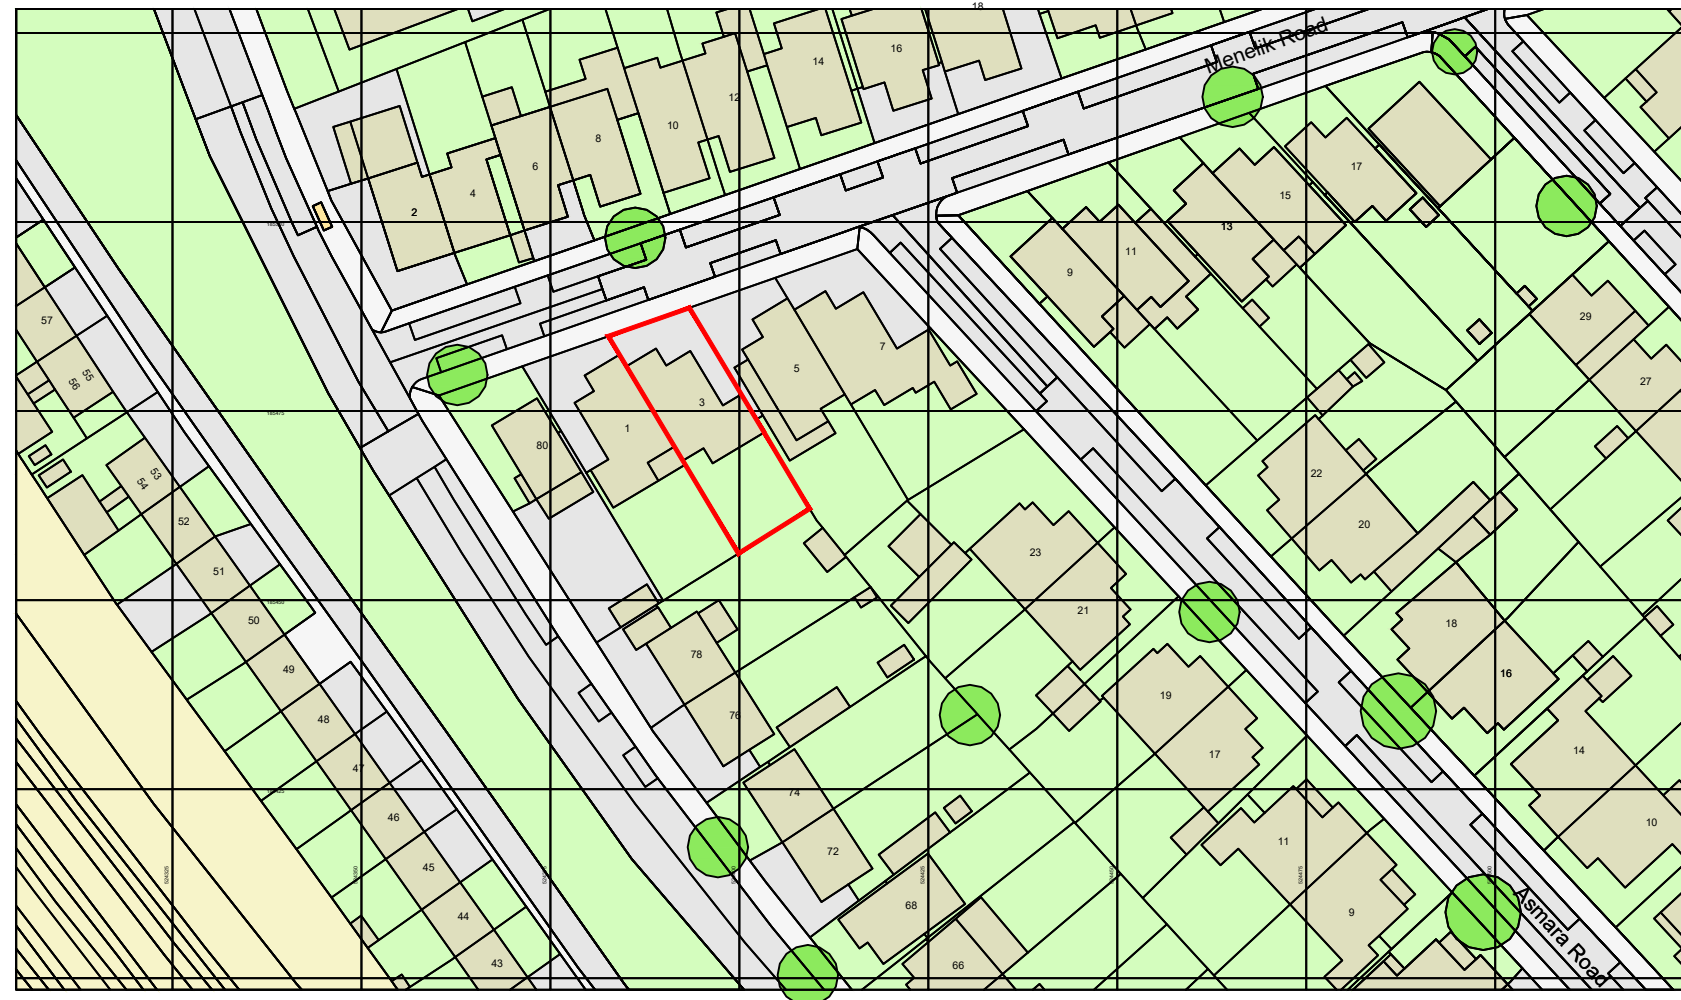


Notes :

- Dimensions are to be checked on site before fabrication and construction
- Any discrepancies are to be immediately notified to the architects
- Structural measurements are to be taken from the structural engineers drawings
- Do not scale
- Copyright reserved by GMA

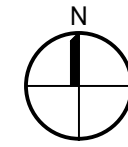

© UKMap Copyright. The GeoInformation Group 2018 Licence No. LANDMLON100003121118

REV	DESCRIPTION	DATE
-----	-------------	------

DRAWING ISSUE STATUS

planning

**STUART J STEVENSON**

*Design*

94 Bramfield Road, London, SW11 6PY  
 Telephone: 07976617376  
 stuartstevenson1@outlook.com

Client

Mr & Mrs Sciamma

Project 3 Menelik Road  
 London  
 NW2 3RS

Drawing  
 Location Plan

Scale	Date	Drawn	Checked
1:1000	March 18	SJS	-

Type	Client		
01	18-03	PL-01	

