


A CROSS SECTION
AT FIXED PANELS

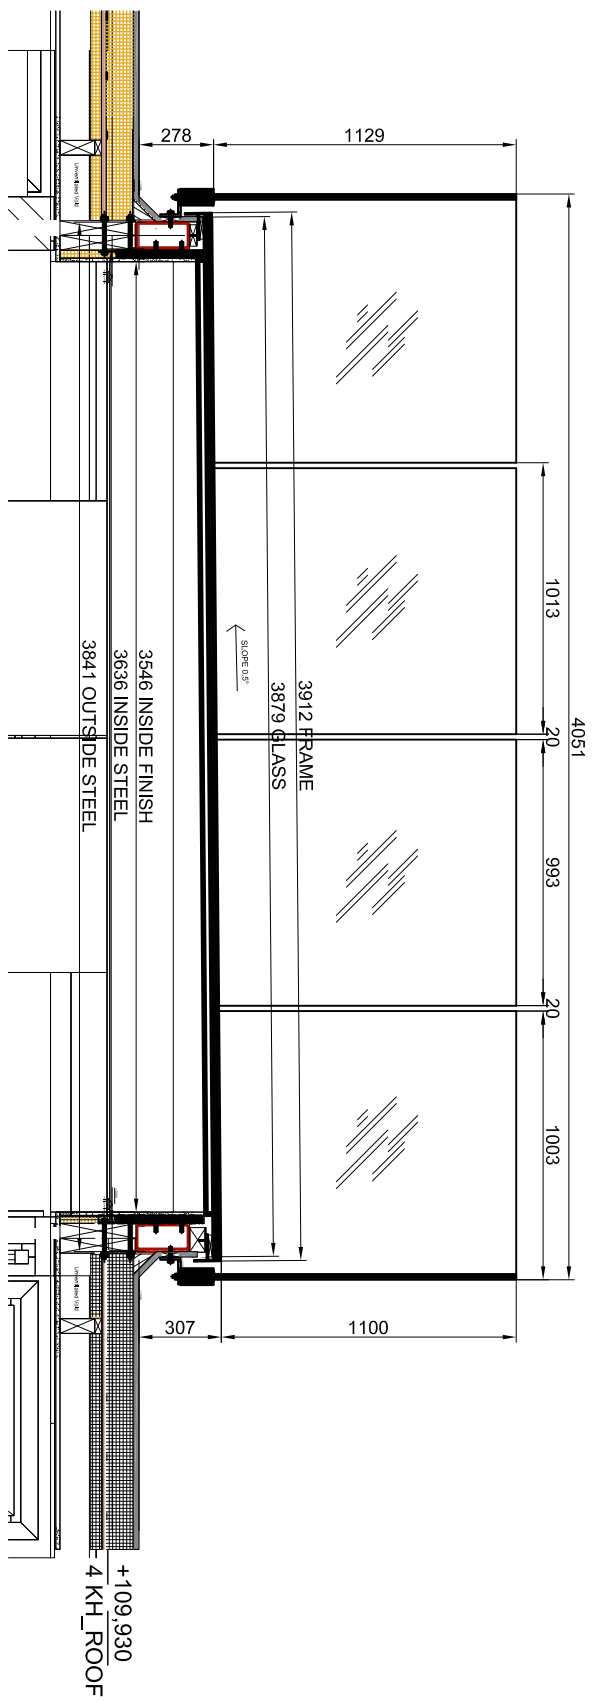

B CROSS SECTION
AT OPENABLE ACCESS PANEL

Work to figured dimensions :
Do not scale:
All dimensions are in millimeters

APPROVAL	DATE	APPROVED BY
A		
B		
C		

1. ISSUED FOR COMMENT / APPROVAL
 2. ISSUED FOR APPROVAL
 3. ISSUED FOR CONSTRUCTION
 4. REVISED FOR APPROVAL
 5. REVISED FOR APPROVAL
NO.	REVISION / DESCRIPTION	DATE	BY
1	ISSUED FOR COMMENT / APPROVAL	28/02/18	UG
2	ISSUED FOR APPROVAL	25/11/17	UG
3	ISSUED FOR CONSTRUCTION		


SKY GLASS LTD
 Unit 5, 255 Water Road
 Wembley, HA0 1JW
 Tel: +44(0) 208 740 00 40
 E: skyglass@hotmail.co.uk
 W: www.skyglass.co.uk

Client	MOUNT ANVIL LTD.
Architect	A&G PARTNERSHIP (LONDON) LTD 100, THE LONDON BUILDING, 20 HOLLOWAY ROAD, LONDON, N16 9JW TEL: 020 7493 3333 FAX: 020 7493 3334 WWW.A&G.CO.UK
Project	HAMPSTEAD MANOR / KIDDERPOPE HALL
Drawing Title	CROSS SECTIONS KIDDERPOPE HALL 4th FLR. KH-W-RF-14, '15, '16
Drawn By	GW
Date	28-11-17
Scale(s)	@A3
Drawing Status	FOR APPROVAL
Drawing No.	KR2
Revision	1