
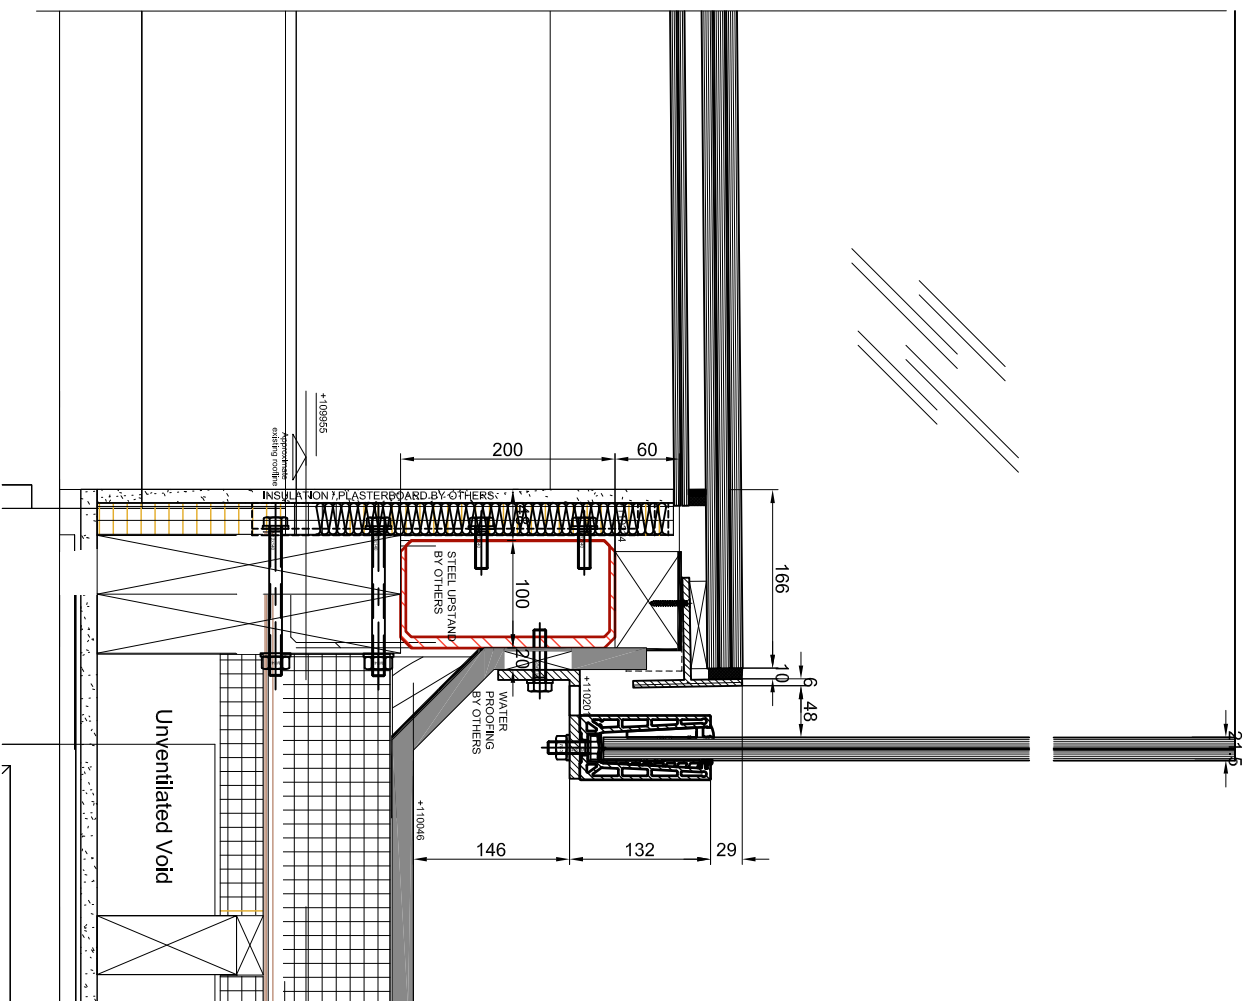


Work to figured dimensions :
Do not scale:
All dimensions are in millimeters

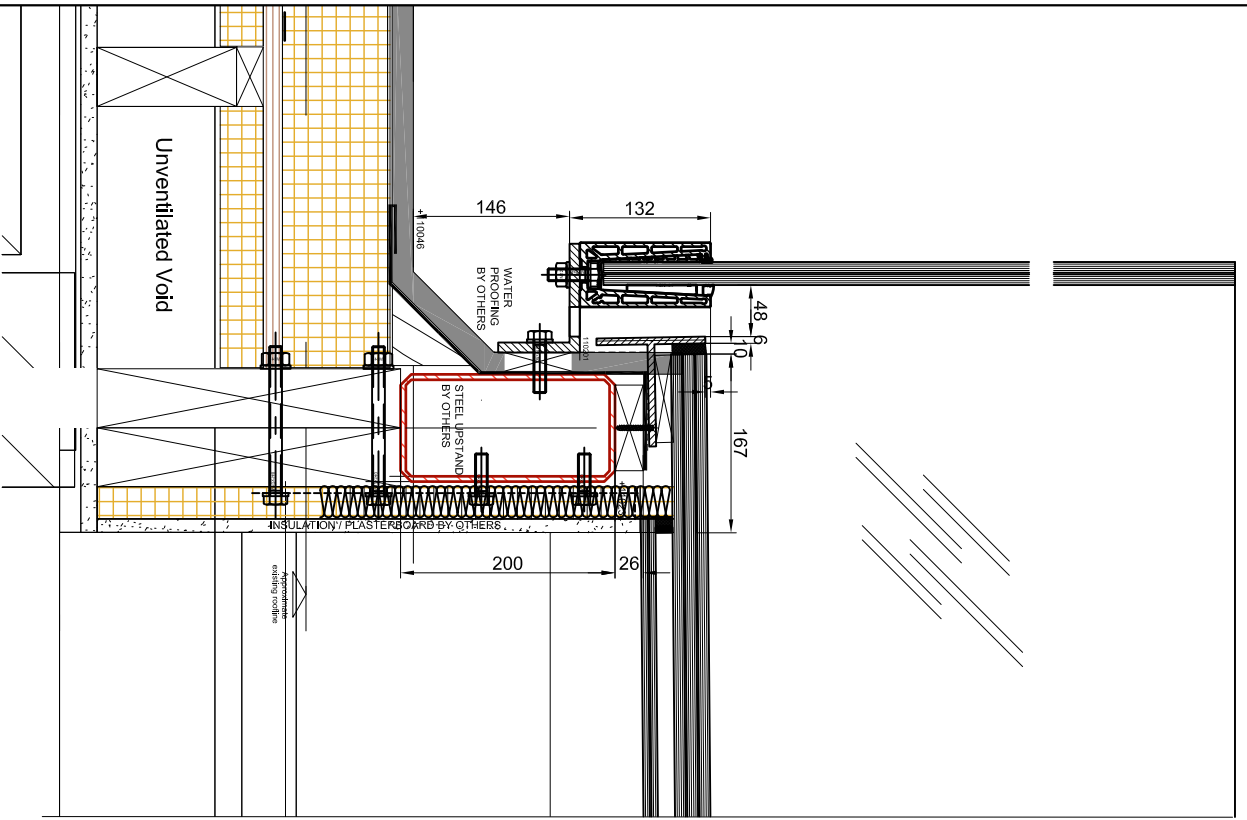

APPROVAL	DATE	APPROVED BY
A		
C		

PROJECT: KIDDERPORE HALL
 DRAWING: CROSS SECTION DETAILS @ FIXED PANEL
 DATE: 28-11-17
 DRAWN BY: GW
 CHECKED BY: GW
 APPROVED BY: GW
 SCALE: 1:10
 SHEET: 1 OF 1

NO.	REVISION / DESCRIPTION	DATE	BY
1	ISSUED FOR COMMENTARY / APPROVAL	28/02/18	GW
00	ISSUED FOR APPROVAL	28/11/17	GW
01	REVISION / DESCRIPTION	DATE	BY

SKY GLASS LTD
 Unit 5, 255 Water Road
 Wembley, HA0 1JW
 Tel: +44(0) 208 740 00 40
 E: skyglass@hotmail.co.uk
 W: www.skyglass.co.uk

Client MOUNT ANVIL LTD.
Architect A&G PARTNERSHIP (LONDON) LTD
 11th Floor, 26 Abchurch Lane, London, E.C. 4A
 Tel: +44(0) 20 7420 0000
 Fax: +44(0) 20 7420 0001
 Email: info@ag-partnership.com
 Website: www.ag-partnership.com

Project HAMPSTEAD MANOR / KIDDERPORE HALL
Drawing Title CROSS SECTION DETAILS @ FIXED PANEL
KIDDERPORE HALL 4th FLR
KH-W-RF-14, 15, 18
Drawn By GW
Date 28-11-17
Scales @A3
Drawing Status FOR APPROVAL
Drawing No. KRS
Revision 1

CROSS SECTION DETAILS @ FIXED PANEL

