


**A**  
KRT PLAN

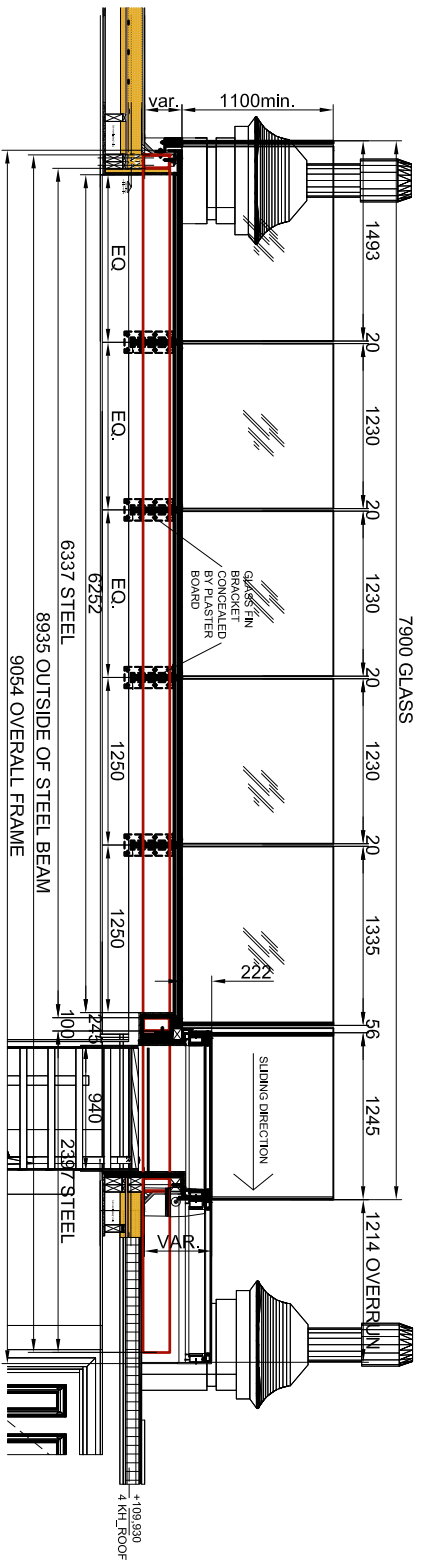

**B**  
KRT LONGL SECTION

Work to figured dimensions :  
Do not scale:  
All dimensions are in millimeters

**SPECIFICATIONS / NOTES:**

- 1. GAMA WALL MOUNT PANELS ON THE UNFINISHED GLASS
- 2. 18MM GLASS / ANGLE TILES / BLACK FINNER
- 3. TOP/BOTTOM EDGE BY BLACK FINNER
- 4. GAMA GLASS FIN
- 5. GAMA GLASS FIN TO BE SUPPLIED WITH UNFINISHED GLASS
- 6. ALL UNFINISHED SECTIONS SPECIALLY TREATED
- 7. GAMA GLASS FIN TO BE SUPPLIED WITH UNFINISHED GLASS
- 8. STRUCTURAL SILICONE / COLOUR BLACK
- 9. PVC SHIM / THICKNESS 1MM
- 10. GAMA GLAZING TYPE 41
- 11. LOW MOLECULAR SILICONE
- 12. SPAIN SENSITIVE / THERMAL RESISTANCE CONTROL
- 13. SCISSOR / THERMAL RESISTANCE CONTROL
- 14. TO BE SUPPLIED BY OTHERS (GENERAL)
- 15. - ISOLATION, THERMALS, SOUNDING BY OTHERS
- 16. - VENTILATION, INSULATION (DPC, FEAM BY OTHERS)
- 17. LEAD TO BE SUPPLIED BY OTHERS
- 18. ELECTRICAL SUPPLY BREAKER ETC.

**NOTES:**

ALL DIMENSIONS ARE INDICATIVE SUBJECT TO SITE SURVEY.  
SLIDING DRIVE AND CONTROLS  
SUBJECT TO ENGINEERING AND TESTING

APPROVAL	DATE	APPROVED BY
A		
C		
D		

**SKY GLASS LTD**  
Unit 5, 255 Water Road  
Wembley, HA0 1JW  
Tel: +44(0) 208 740 00 40  
E: skyglass@hotmail.co.uk  
W: www.skyglass.co.uk

**Client:** MOUNT ANVIL LTD.  
**Architect:** A&G PARTNERSHIP LONDON, LTD  
100, THE LONDON WALL, 20 SOUTH CANON SQUARE, LONDON, E1 6AN  
TEL: 020 7493 3333 FAX: 020 7493 3334  
WWW.A&G.CO.UK

**Project:** HAMPSHIRE MANOR / KIDDERPORE HALL  
**Drawing Title:** PLAN AND LONGL SECTION  
KIDDERPORE HALL, 4th FLR.  
KH-WRF-14, '15, '16

**Drawn By:** ZR-11-17  
**Date:** 28-11-17  
**Scale(s):** @A3

**Drawing Status:** FOR APPROVAL  
**Drawing No.:** KR1  
**Revision No.:** 1