


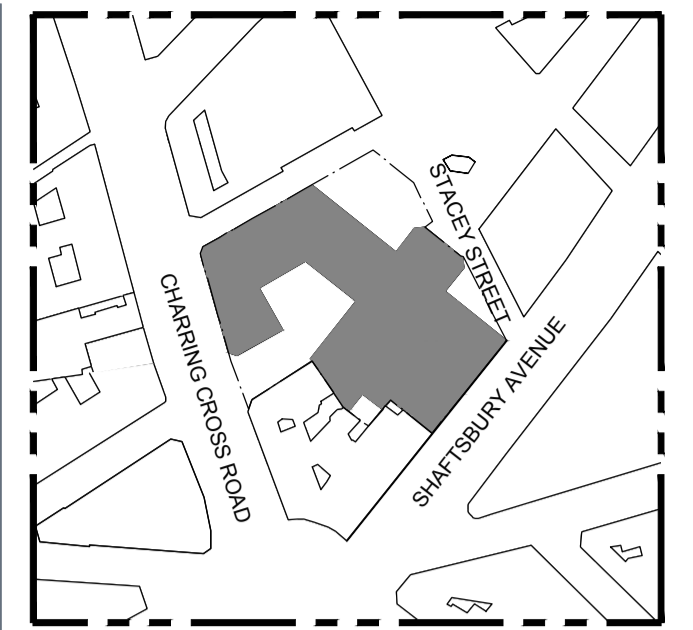
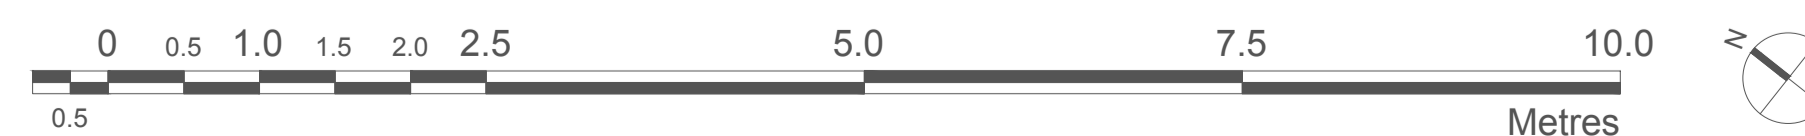


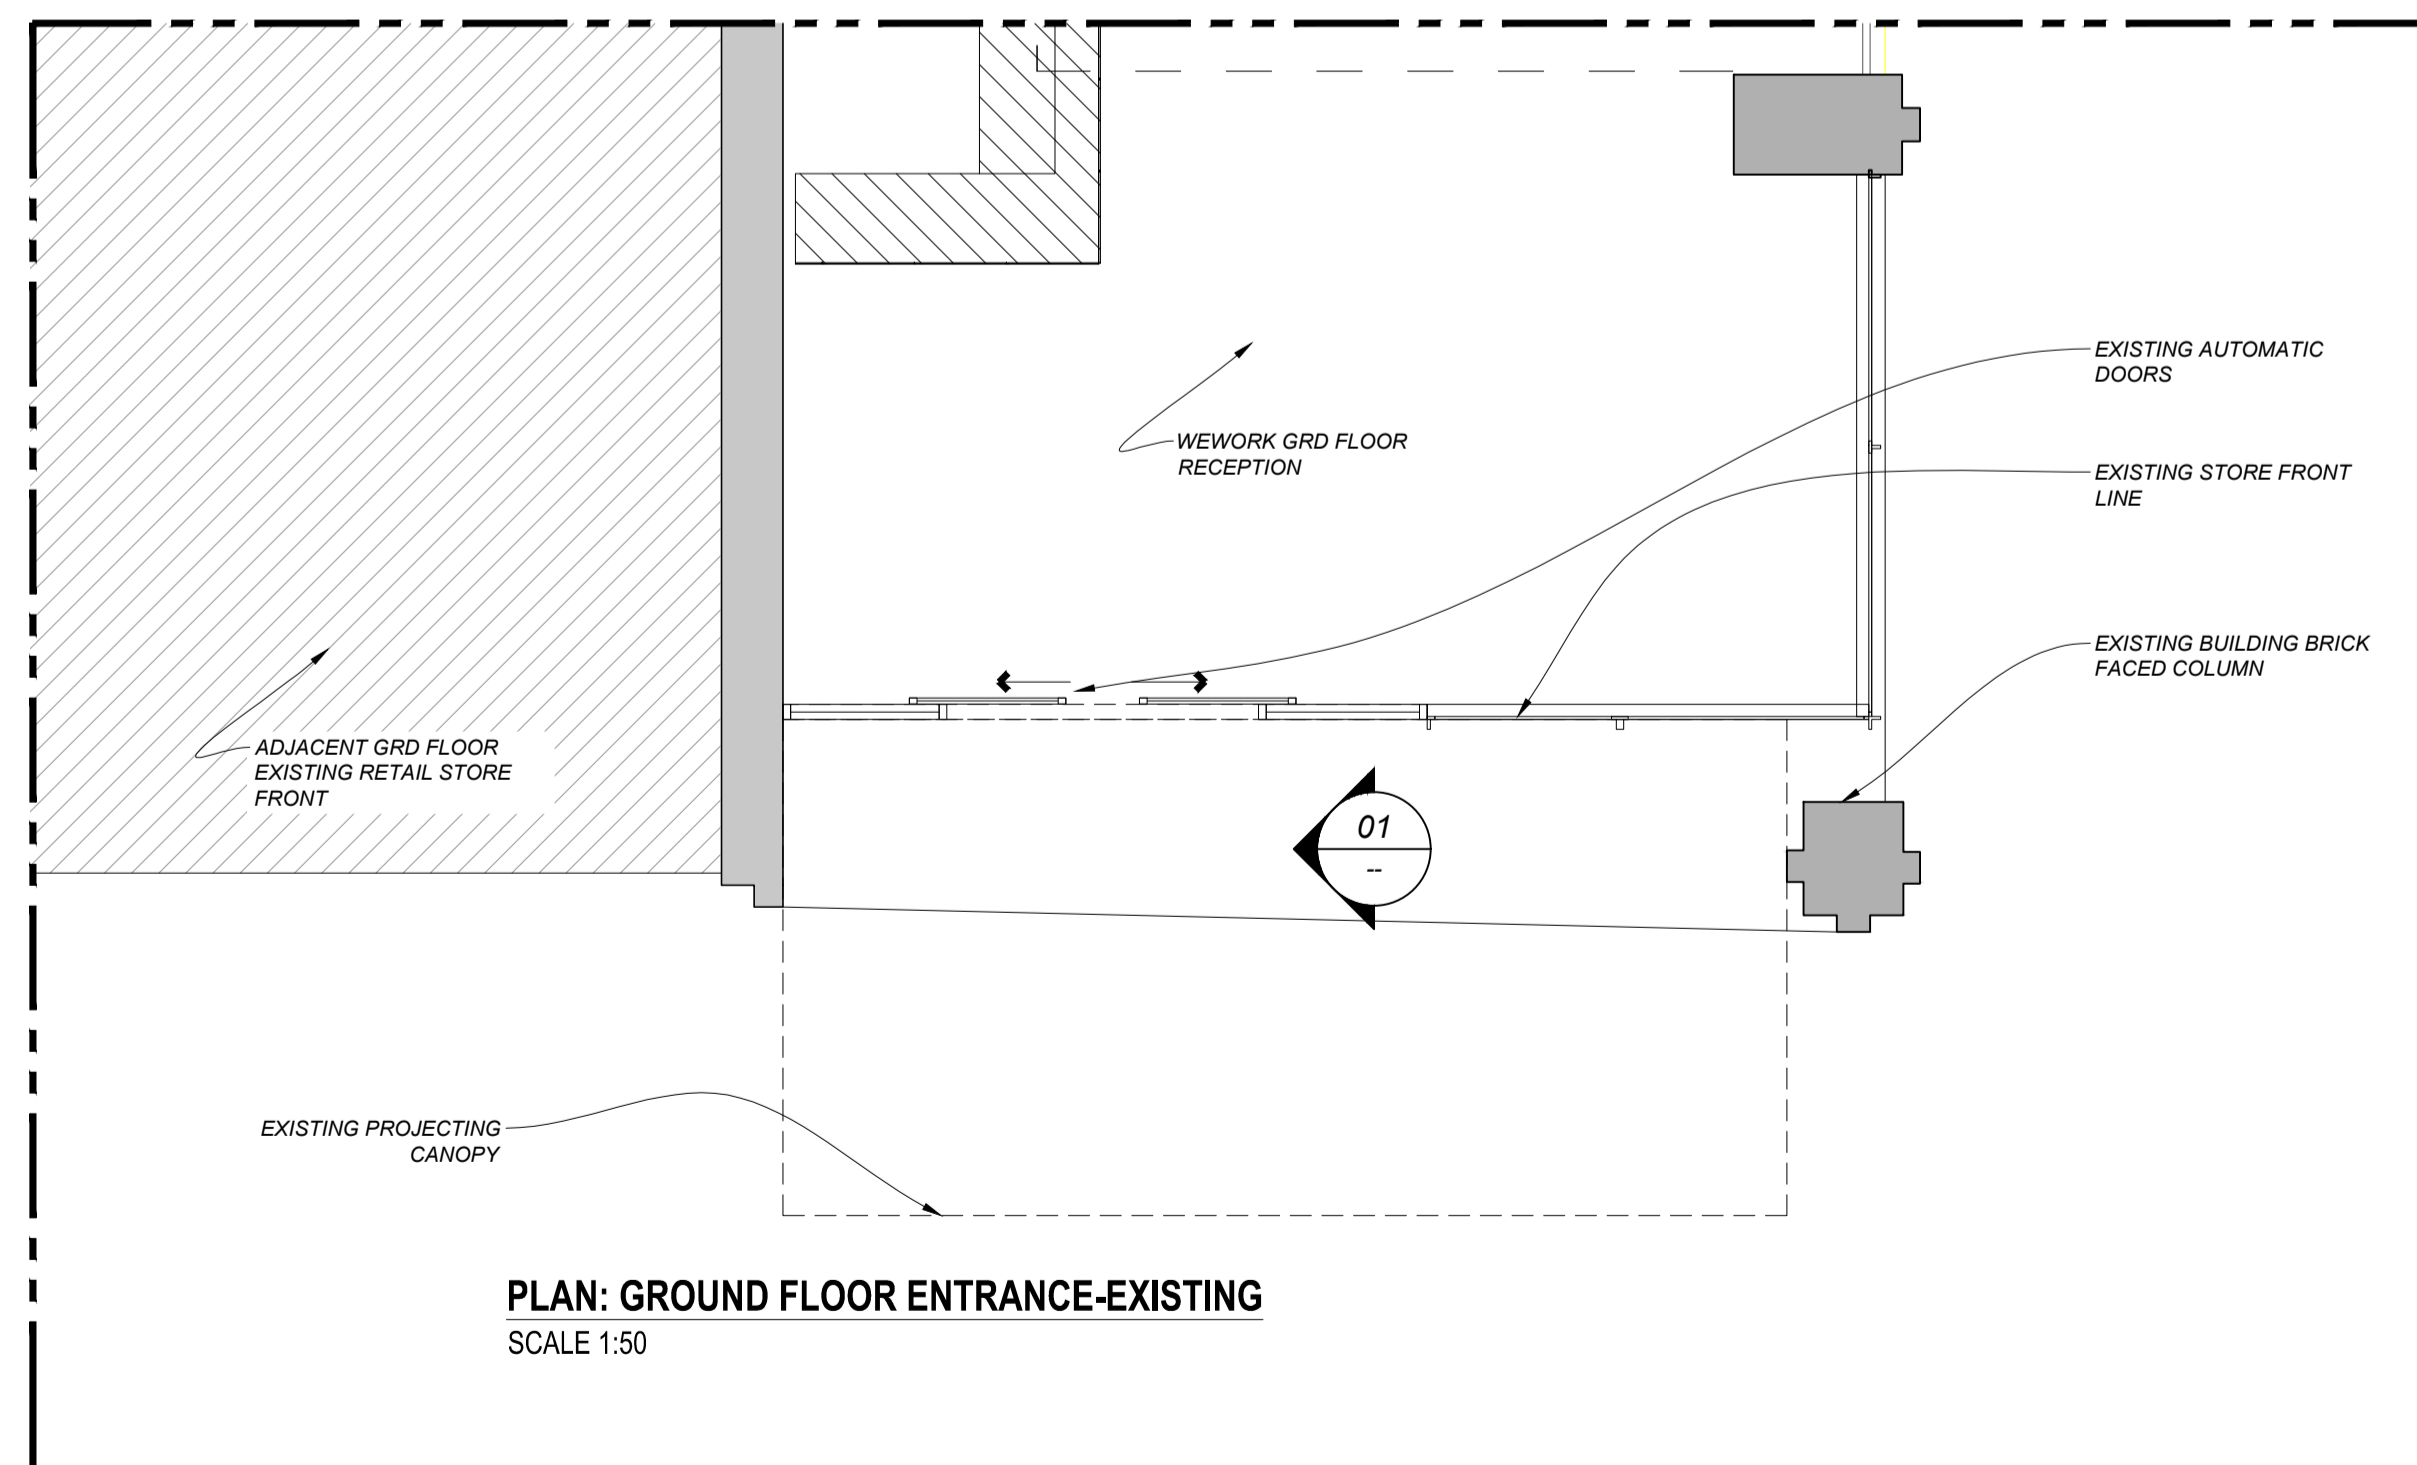

PHOTOGRAPHS : EXISTING FRONTAGE- SHAFTSBURY AVENUE & STACEY STREET ELEVATIONS
SCALE n/s

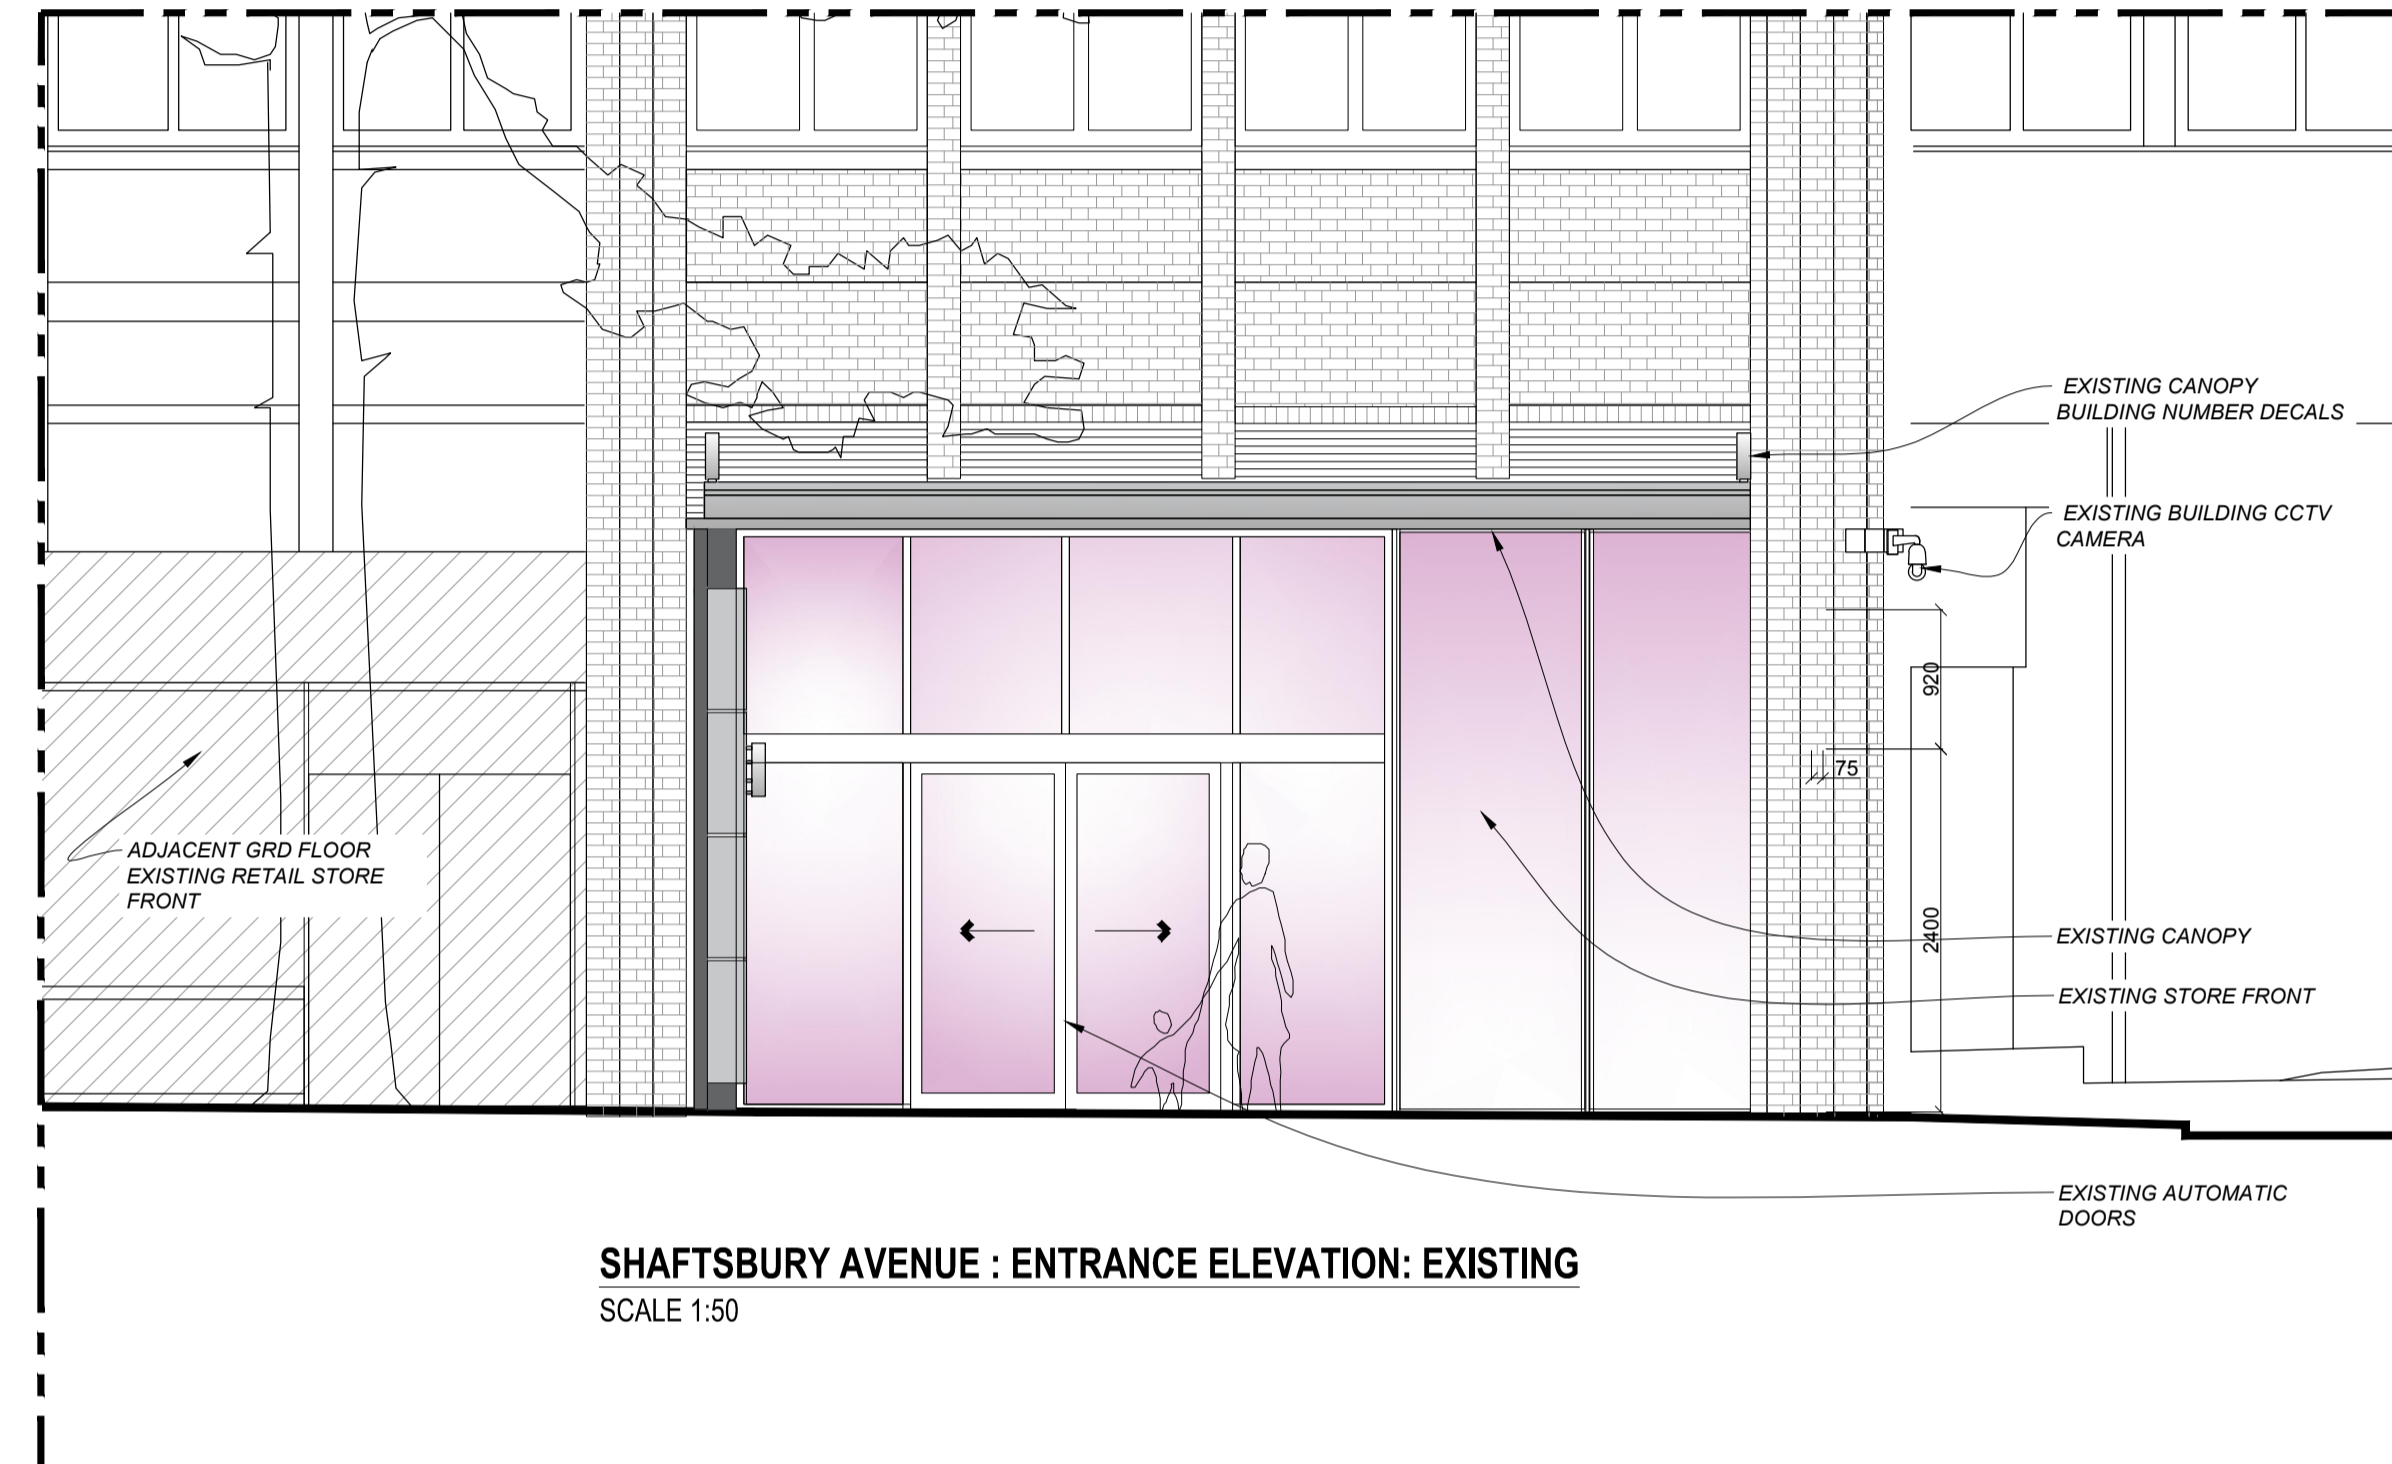

LOCATION PLAN
NTS

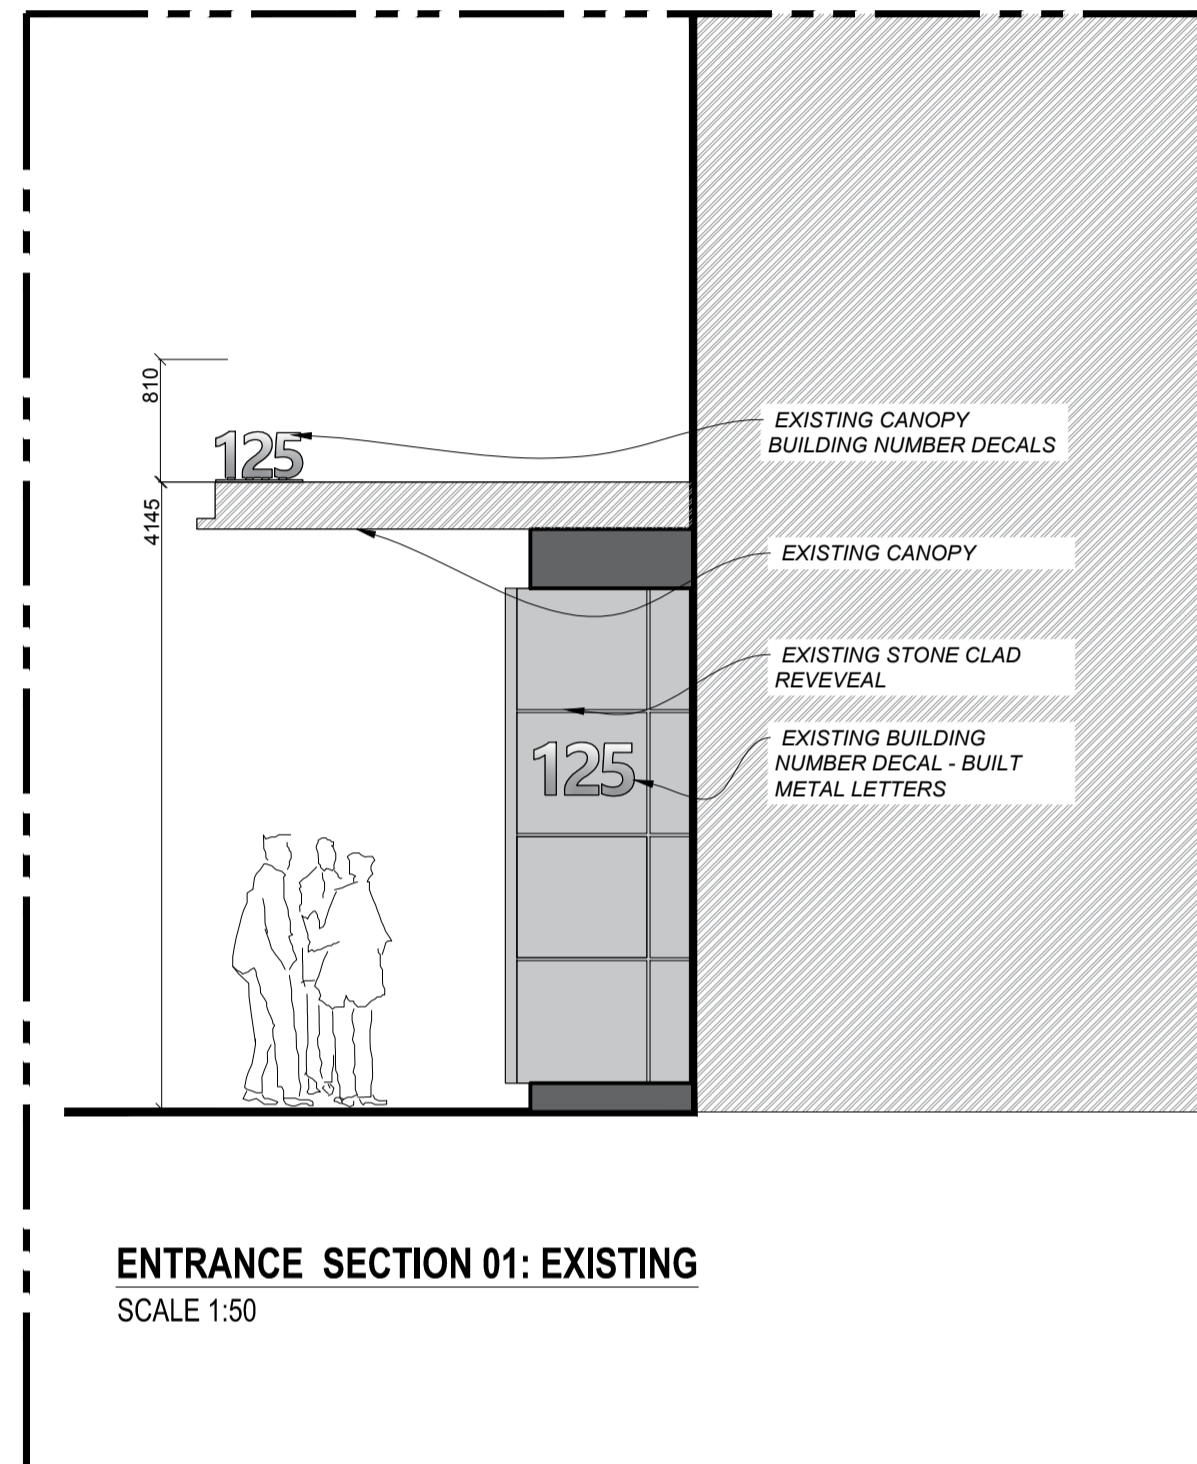

NOTES: This drawing is the exclusive Copyright of Itb and may not be copied or handed to any Third parties without prior consent. All dimensions must be checked on site and not scaled from the drawing. All drawings and proposals are subject to approvals by statutory authorities

Itb. 1st Floor
322 High Holborn
London WC1V 7PB
T: +44 (0)20 7553 9500