



DETAIL C : NEW CANOPY SIGN - illuminated
SCALE 1:10

DETAIL C : NEW CANOPY SIGN - illuminated
SCALE 1:10

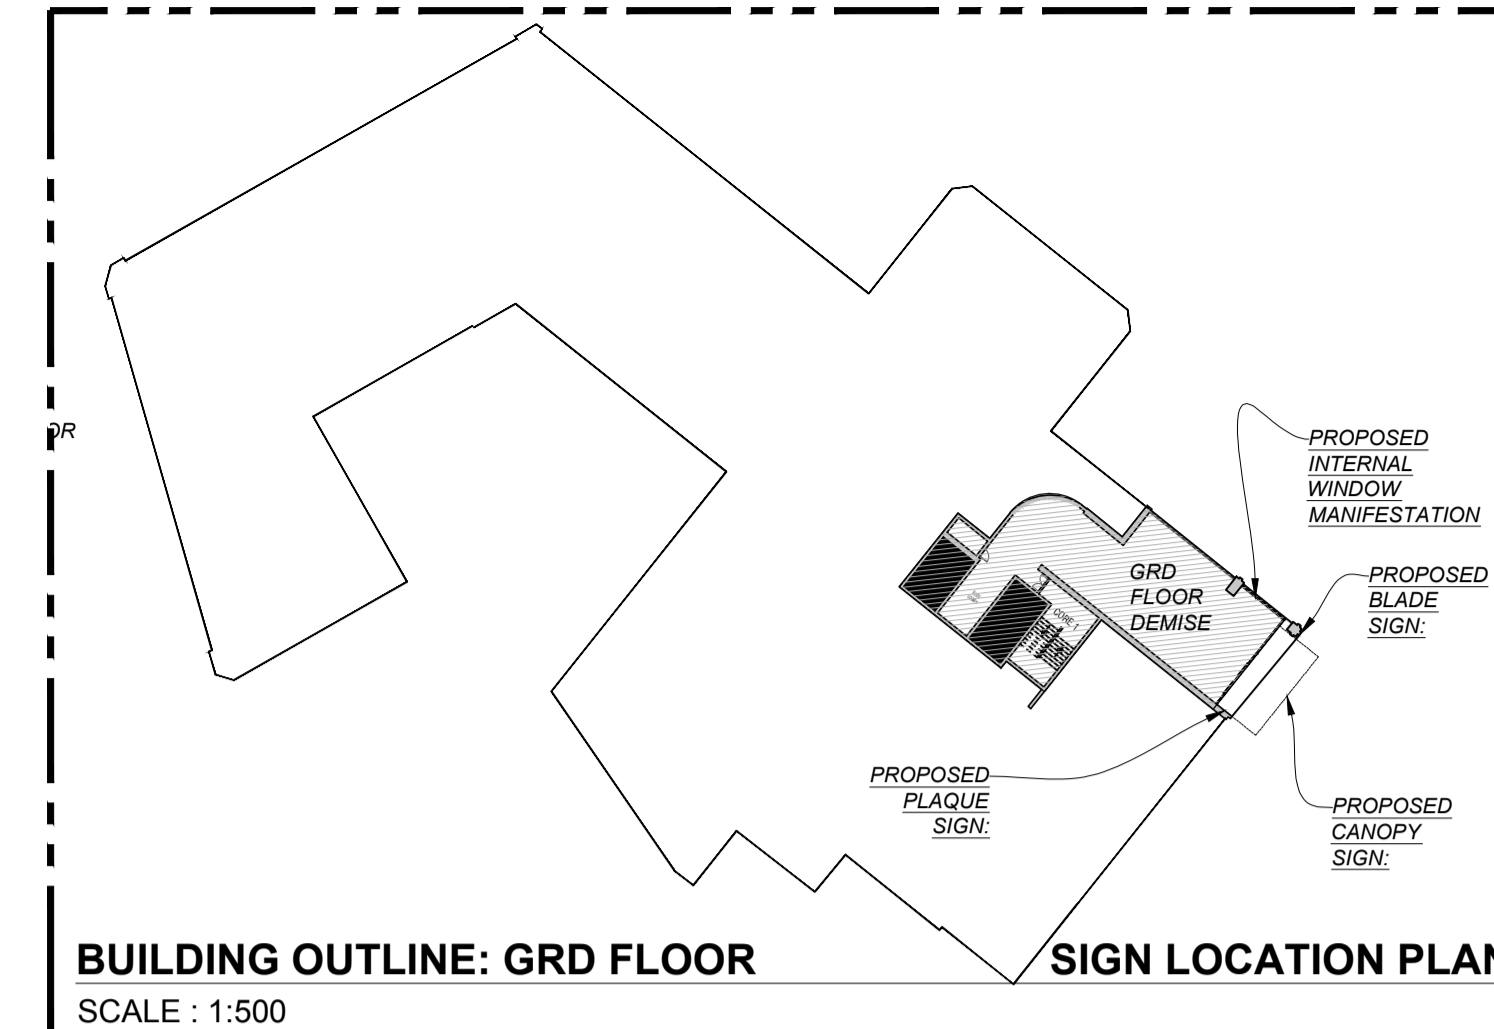


BUILDING OUTLINE: GRD FLOOR
SCALE : 1:500

SIGN LOCATION PLAN
SCALE : NTS

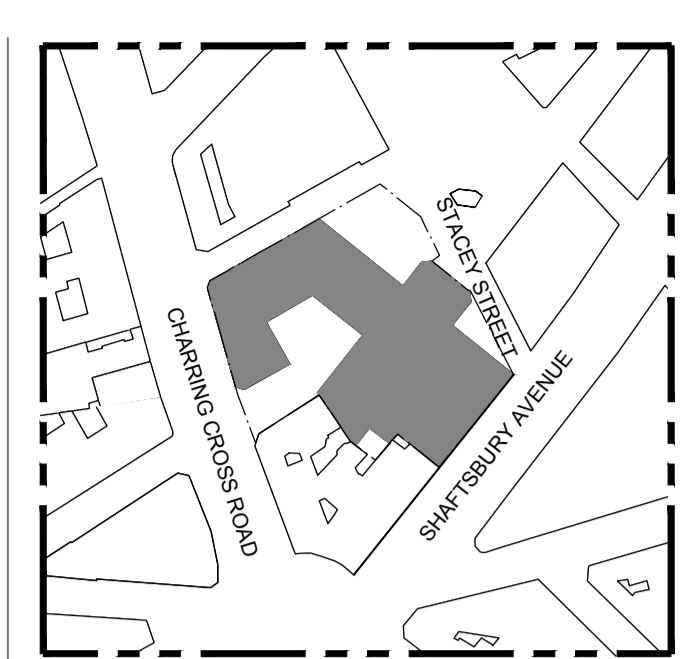


SITE LOCATION PLAN
SCALE : NTS

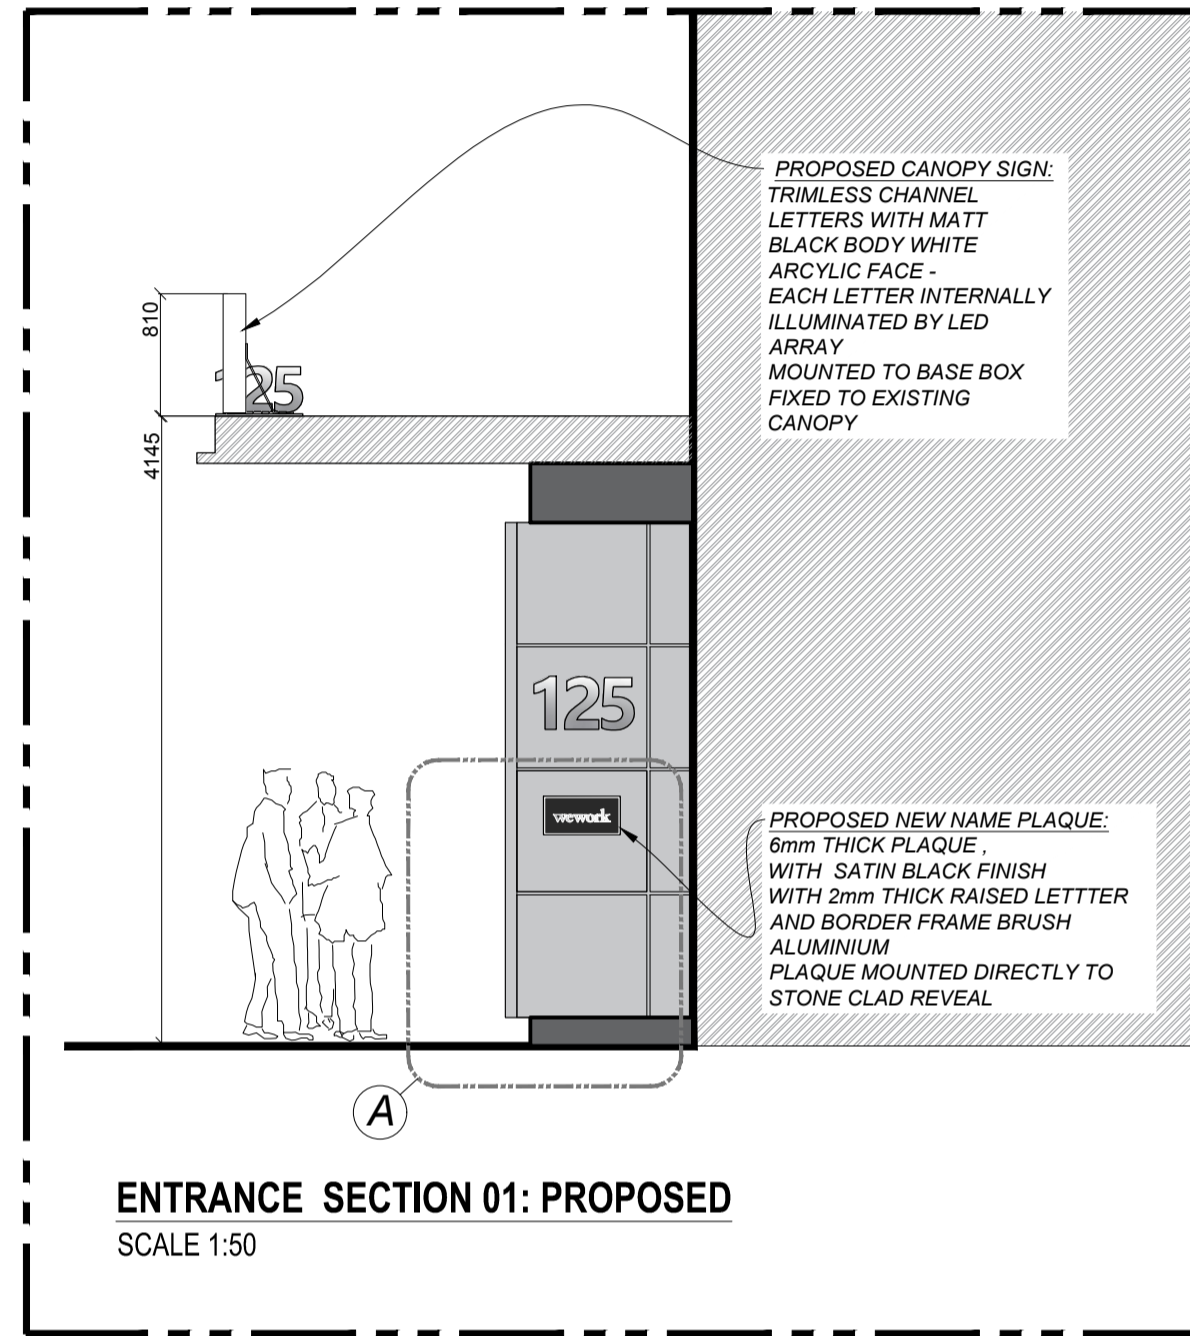


ENTRANCE SECTION 01: PROPOSED
SCALE 1:50




SHAFTSBURY AVENUE : ENTRANCE ELEVATION: PROPOSED
SCALE 1:50

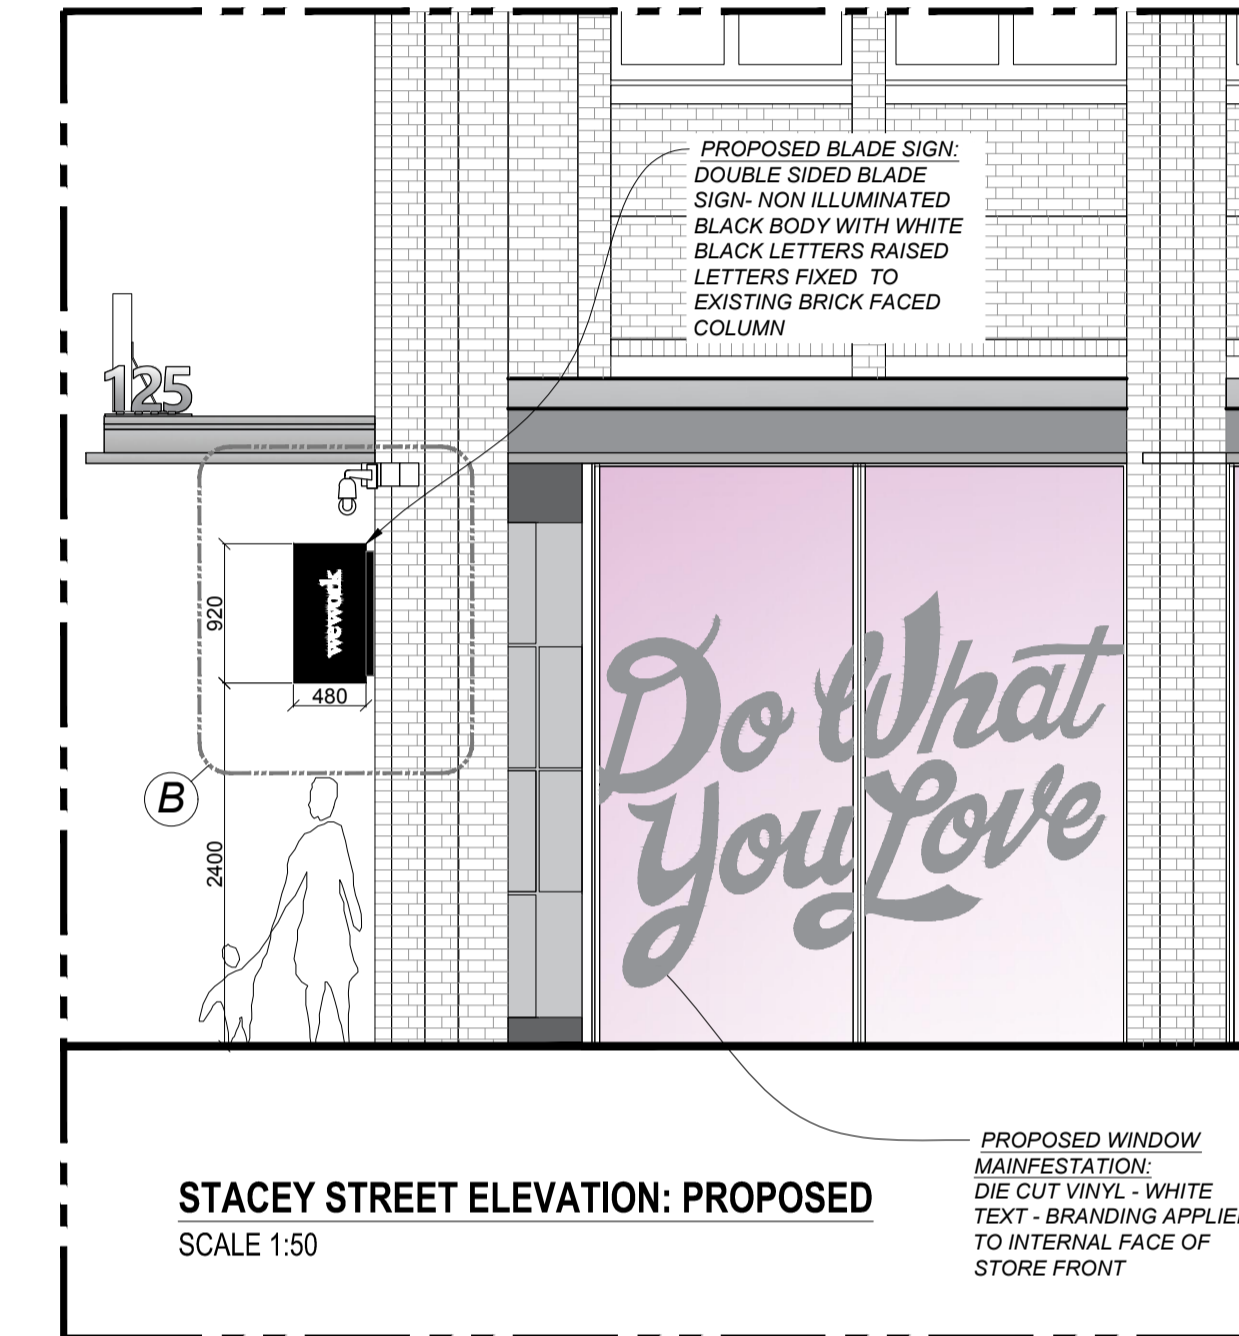


STACEY STREET ELEVATION: PROPOSED
SCALE 1:50

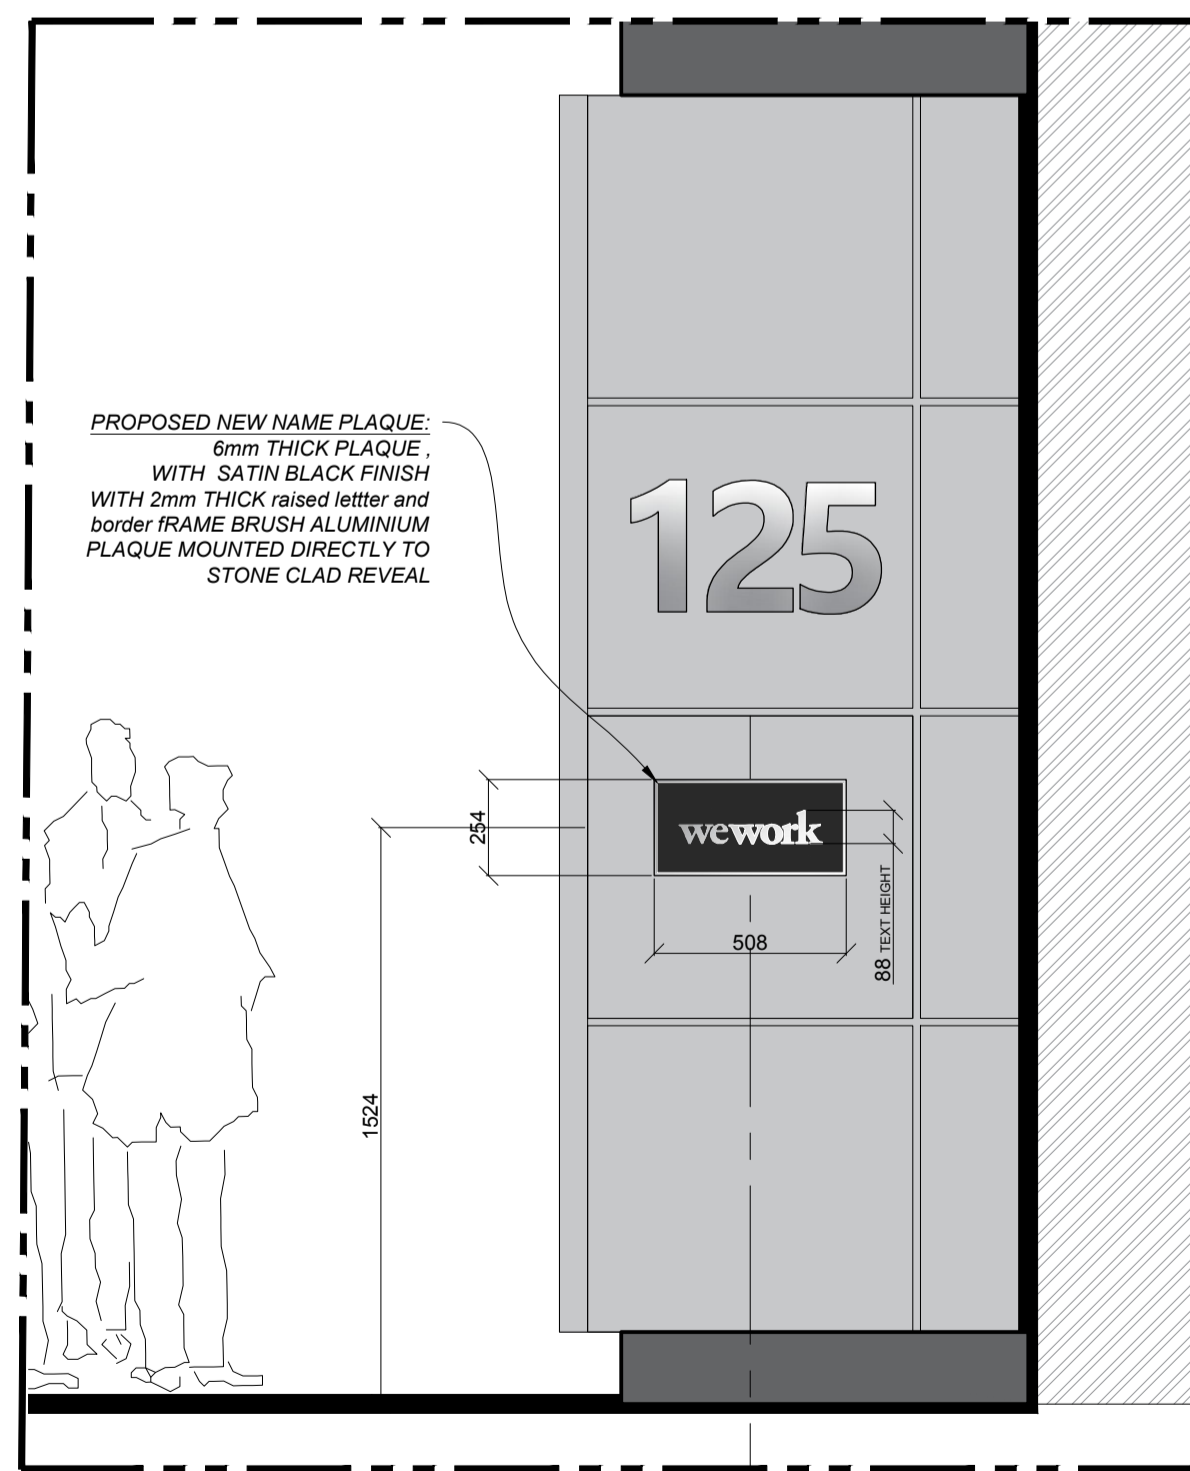



DETAIL A : NEW NAME PLAQUE - non illuminated
SCALE 1:20

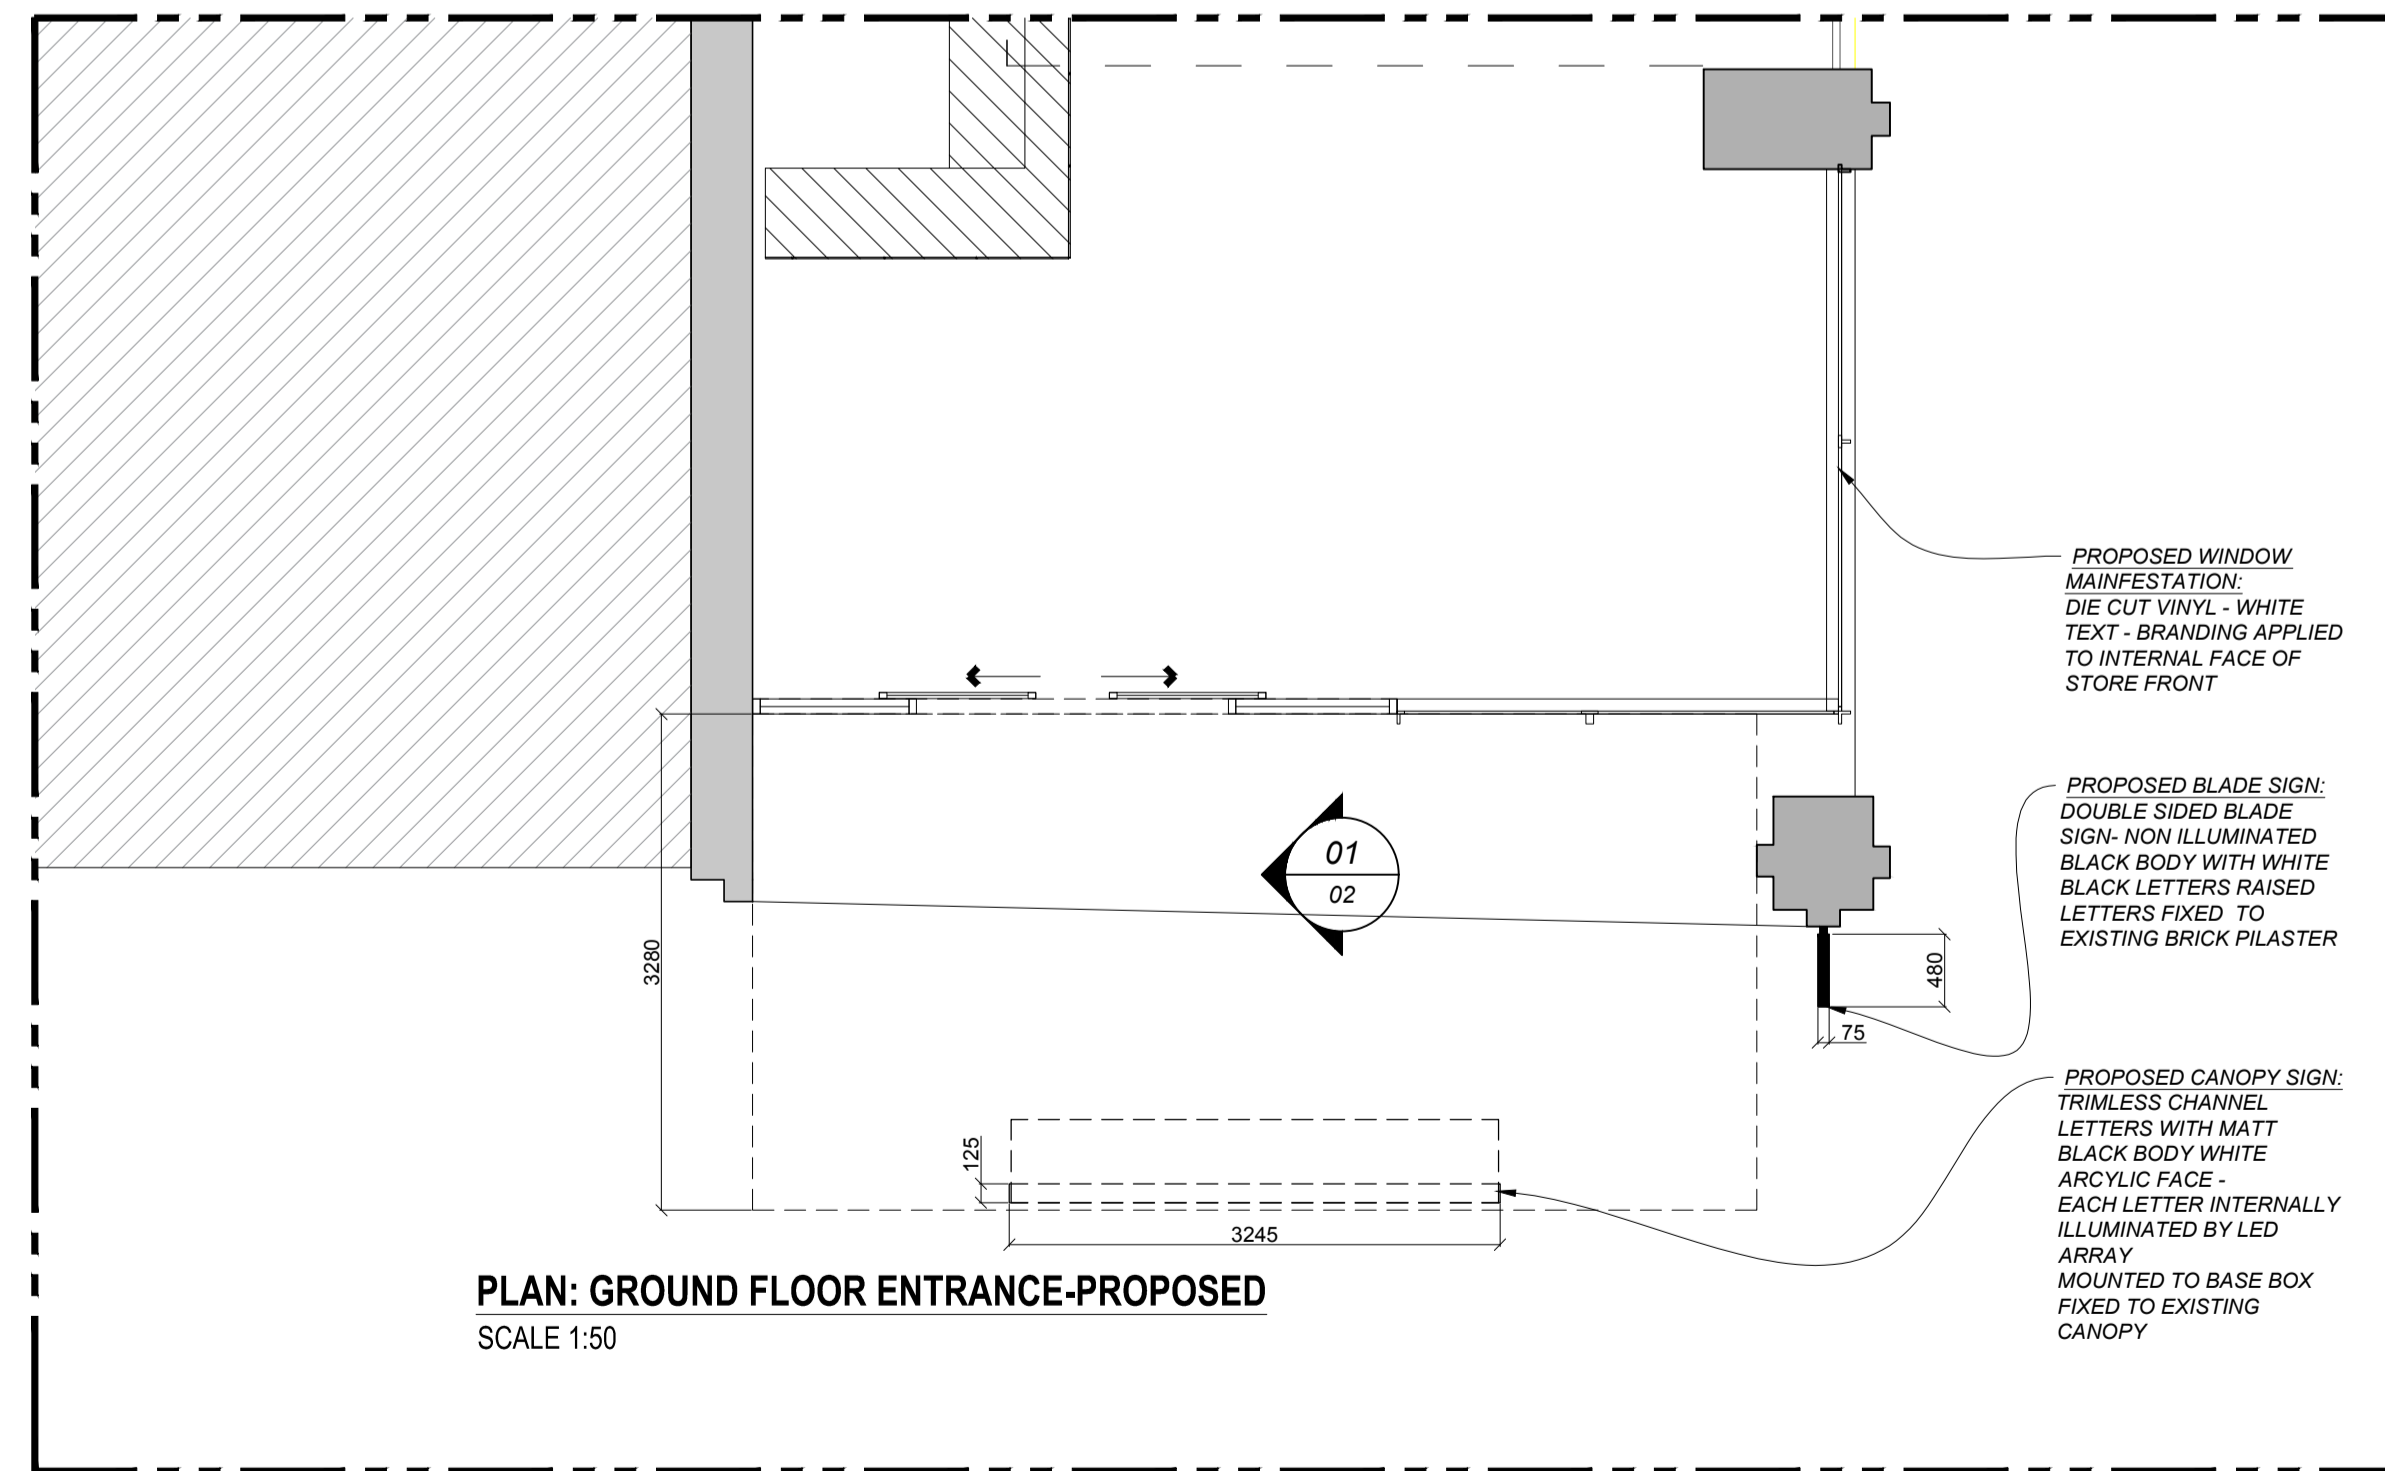

PLAN: GROUND FLOOR ENTRANCE-PROPOSED
SCALE 1:50

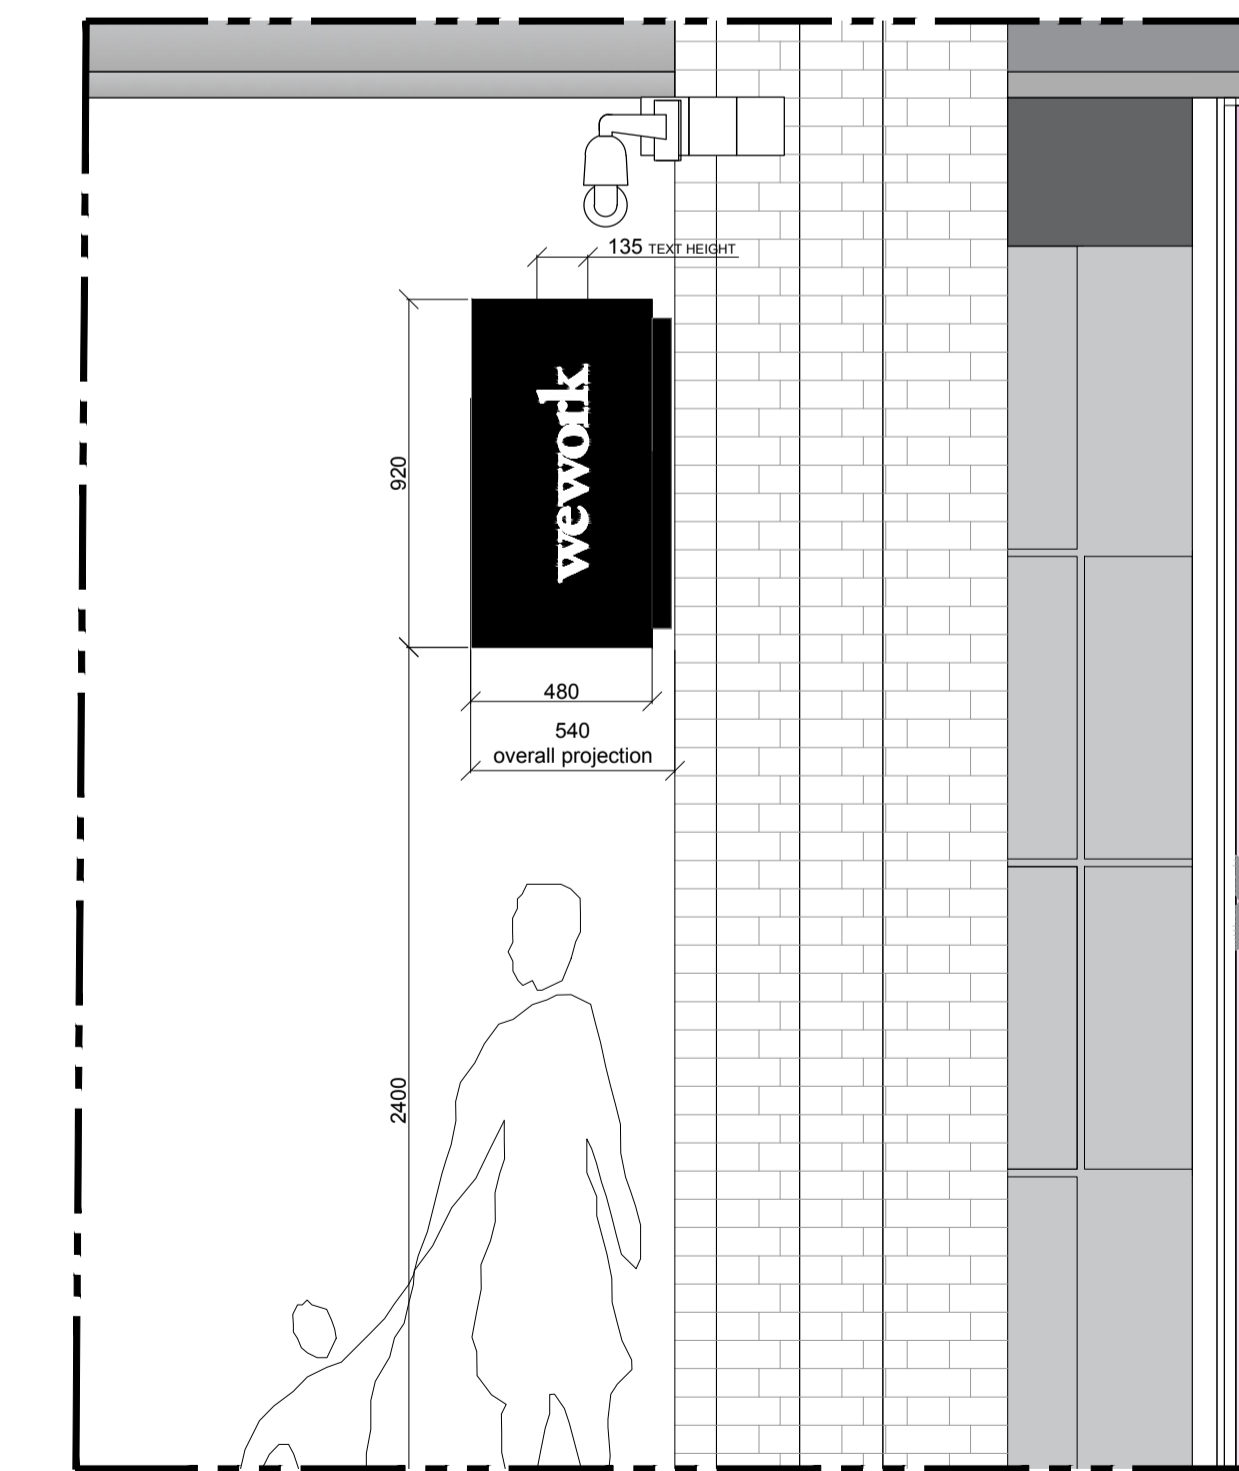

DETAIL B : NEW BLADE SIGN- non illuminated
SCALE 1:20

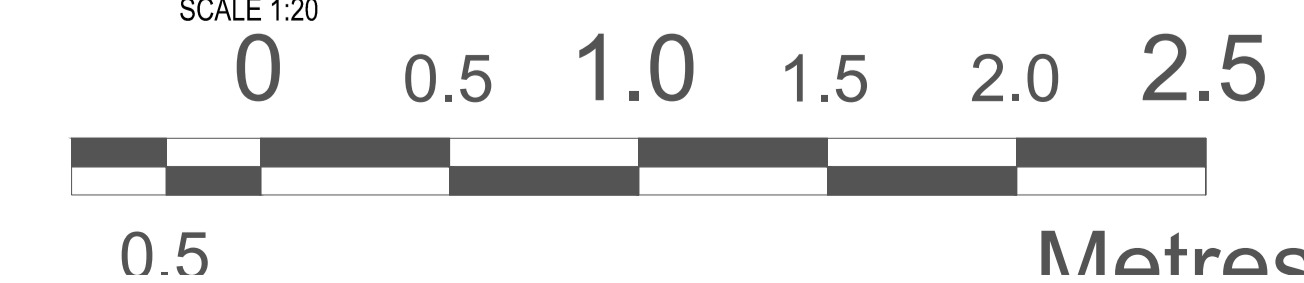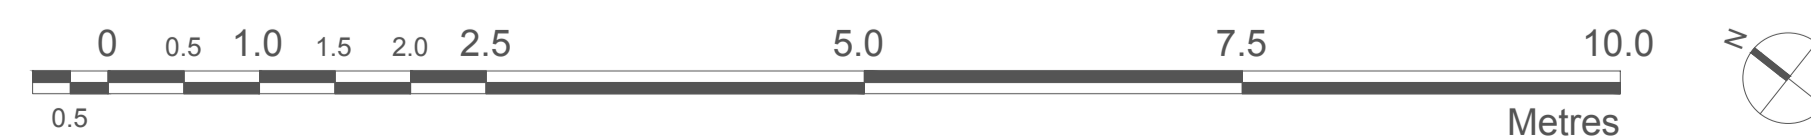

/	Drawing 1ST Issue	NJ	14.03.18
Rev	Descriptive amendments	Drawn by	Date

Pre-Design - Construction - As Built
PLANNING

Client
WeWork

Client Contact
Richard Pickering
Site Address
125 Shaftsbury Avenue London

Drawing Title
Shaftsbury Avenue Entrance SIGNAGE -PROPOSED

Account Manager
Rob Gregory
Designer/ Senior Tech. Designer / Project Manager
Norman Joseph/Lee Grayland

Scale	Drawn by	First Drawing Date
1:50 @ A1	NJ	02/03/2018
Contract Number	Building	Floor
1124	-	ALL
	Detail	Revision
	P02	\

ltb. 1st Floor
322 High Holborn
London WC1V 7PB
T: +44 (0)20 7553 9500

NOTES: This drawing is the exclusive Copyright of ltb and may not be copied or handed to any Third parties without prior consent. All dimensions must be checked on site and not scaled from the drawing. All drawings and proposals are subject to approvals by statutory authorities