



1:10 elevation



1:10 plan

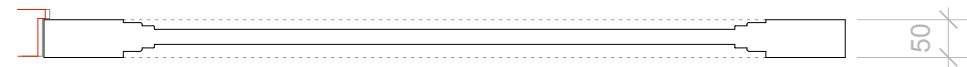

1:10 section

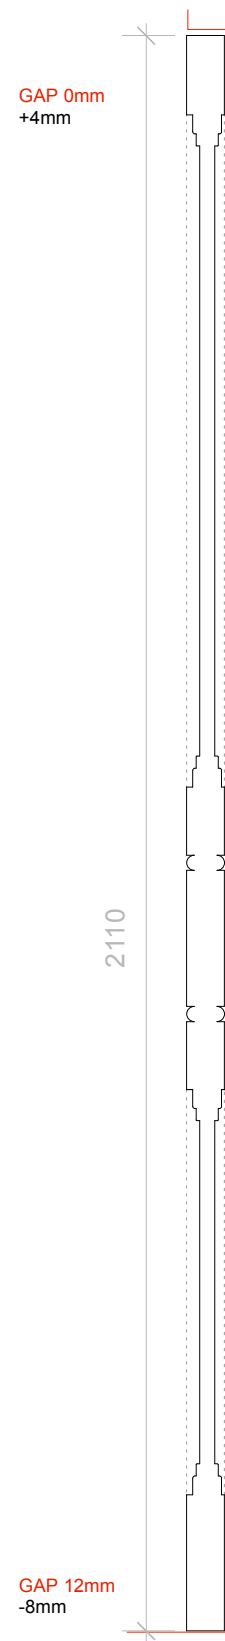

NOTES:

rotation anticlockwise with refitting of hinges removes 4mm of the discrepancy

oak additions to door edges as follows:

top: left 0mm - right +4mm  
 left: no addition  
 right: top 0mm - base +4mm  
 threshold: no addition

Envirograf ES/SDW oak veneer intumescent/smoke brush seal 1mm veneer thickness to be included in the additional oak edging - seal only applied where 0mm addition is indicated.


Envirograf intumescent lock seal inserted to both sides of lock case/keep

Excel Hardware 4 Inch 'Fire Rated' Solid Steel Ball Bearing Hinges, Antique Brass - XL869-ANB


Original 'Gibbons' cover plate to lock case to have brass C/S slot head screws not posidrive.

Oak edging set back 4mm from inner face to preserve worn/rounded corner from requiring planing and to allow the original outline of the door to remain readable - with the additional edge receding from view from the room. Edging bonded and pinned with brass lost head pins.

detail 1:5- head

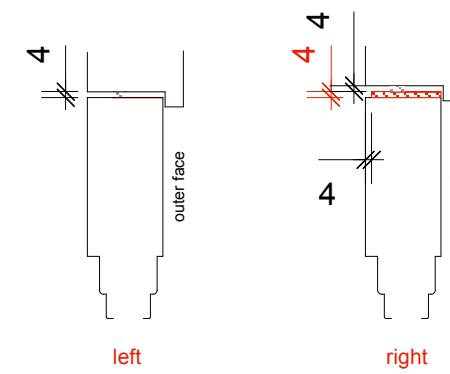

detail 1:5- jambs

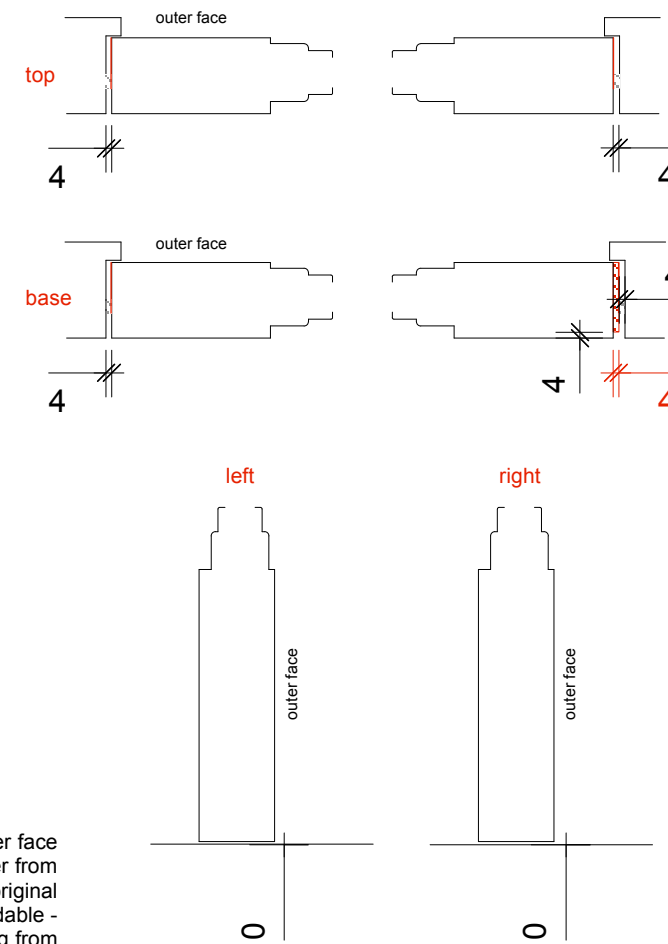

detail 1:5- threshold

notes:

arts lettres techniques ARCHITECT Arts Lettres Techniques Limited 2018 copyright is retained ©

33A ARLINGTON ROAD LONDON NW1 7ES T: (020) 7383 4778 architect@artslettres.com

PROJECT 30 EUSTON SQUARE NUMBER ES FD02 SCALE 1:10/1:5 @ A3

SUBJECT PRINCES GATE Fire door 1 - detail REVISION DATE 01/03/18

ALL DIMENSIONS MUST BE VERIFIED ON SITE