



1:10 elevation





1:10 section

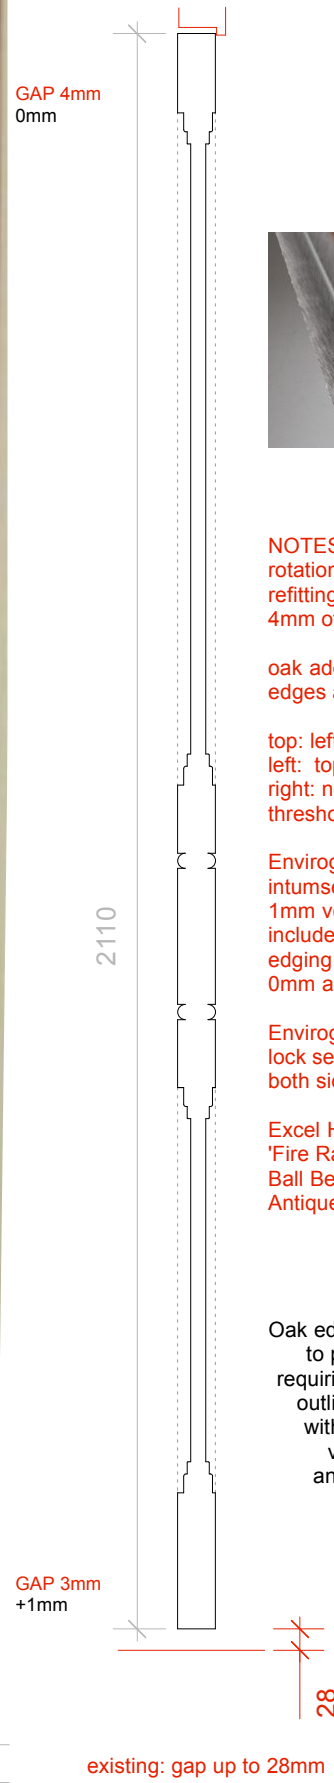

detail 1:5- head

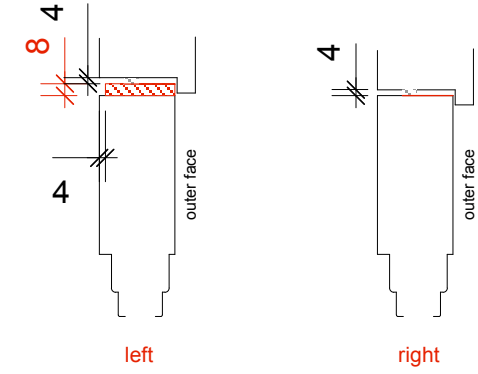

detail 1:5- jambs

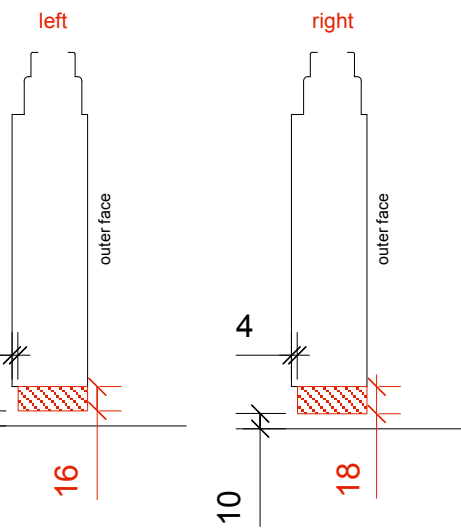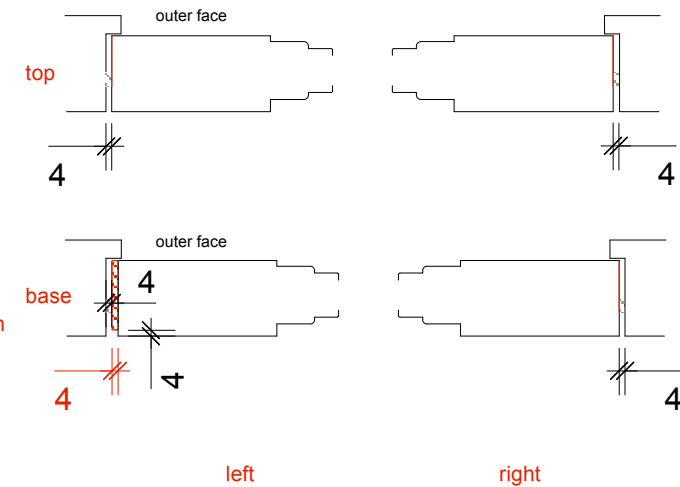

detail 1:5- threshold

NOTES:
 rotation anticlockwise with refitting of hinges removes 4mm of the discrepancy

oak additions to door edges as follows:
 top: left 0mm - right +8mm
 left: top 0mm - base +4mm
 right: no addition
 threshold: left +16mm - right +18mm

Envirograf ES/SDW oak veneer intumescent/smoke brush seal 1mm veneer thickness to be included in the additional oak edging - seal only applied where 0mm addition is indicated.

Envirograf intumescent lock seal inserted to both sides of lock case/keep

Excel Hardware 4 Inch 'Fire Rated' Solid Steel Ball Bearing Hinges, Antique Brass - XL869-ANB

Oak edging set back 4mm from inner face to preserve worn/rounded corner from requiring planing and to allow the original outline of the door to remain readable - with the additional edge receding from view from the room. Edging bonded and pinned with brass lost head pins.


notes:

arts lettres techniques ARCHITECT Arts Lettres Techniques Limited 2018 copyright is retained ©
 33A ARLINGTON ROAD LONDON NW1 7ES T: (020) 7383 4778 architect@artslettres.com

PROJECT 30 EUSTON SQUARE
 SUBJECT IRELAND Fire door 2 - detail

NUMBER ES FD03
 REVISION

SCALE 1:10/1:5 @ A3
 DATE 01/03/18

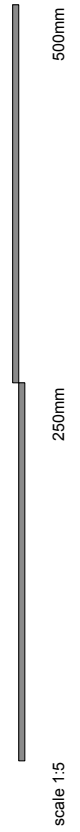

1:10 plan

