


Proposed pavement plan - Scale 1:100



Furniture style

CHAIR 500 X 500mm
TABLE 750mm DIA

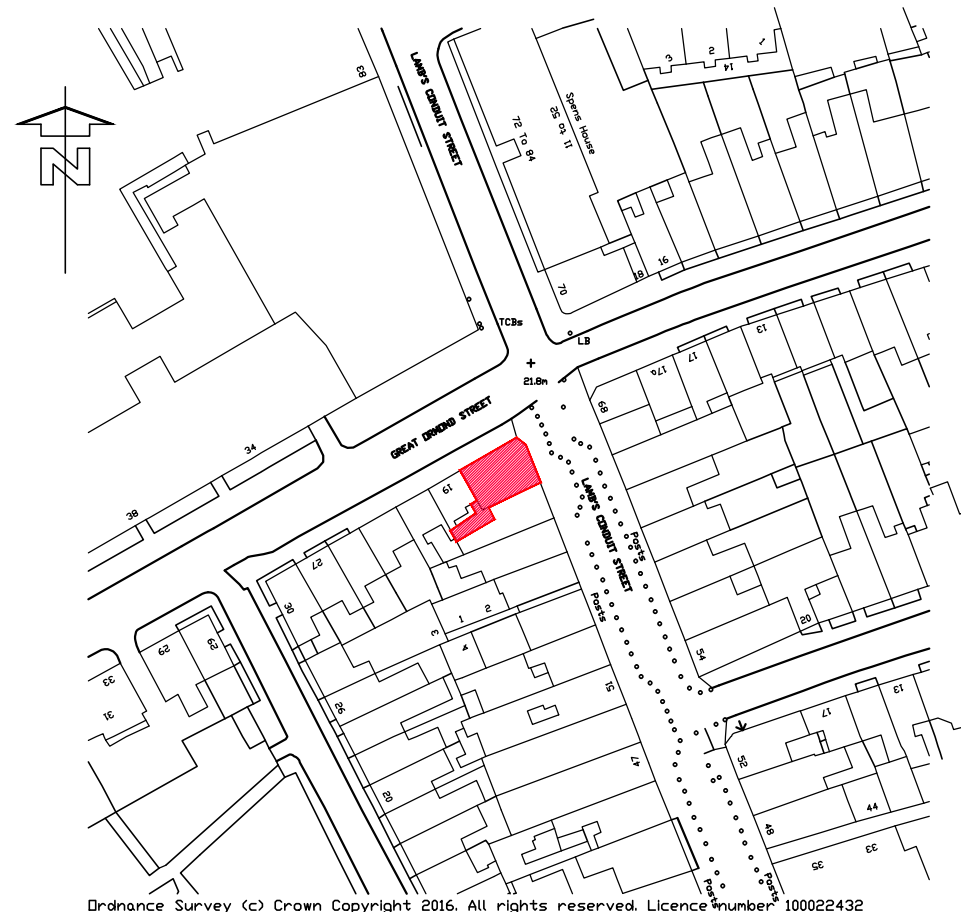

Ordnance Survey (c) Crown Copyright 2016. All rights reserved. Licence number 100022432

Site location plan - Scale 1:1250



External existing photograph

November 2016

Project : **The PERSEVERANCE**
63 Lambs Conduit Street, London, WC1N 3NB

Scale: **AS shown**

Drawing Number: **3072-80**

Rev: **B**

PembrookDesign

Summit House, Horsecroft Road, The Pinnacles, Harlow, Essex, CM19 5BN
Tel: 01279 433888, Fax: 01279 433889

NOTE: CONTRACTORS ARE TO CHECK ALL SIZES AND DIMENSIONS BEFORE SETTING OUT ANY SITE OR SHOPWORK. ANY ERRORS OR DISCREPANCIES TO BE REPORTED AND RESOLVED BY THE SITE SPECIFIC PROJECT DESIGNER/BUILDER AND RESPECTIVE AGENTS