


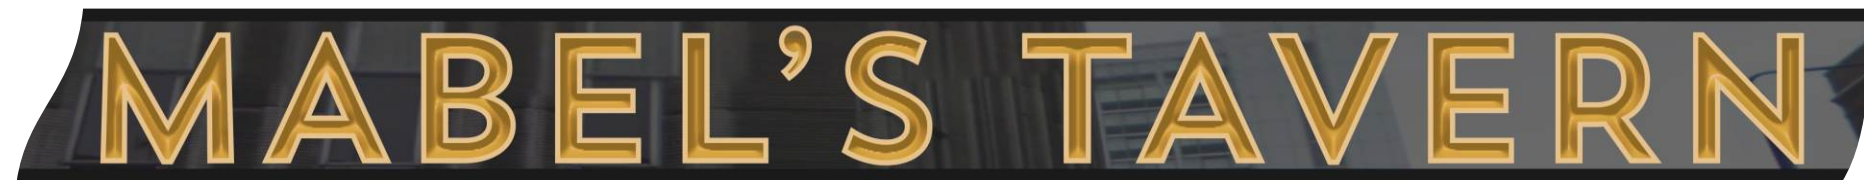

FASCIA 1 NORTH WEST ELEVATION - SCALED 1:50



SECTION OF FASCIA 1 - SCALED 1:20

TYPE : V-CUT GLASS FASCIA
QUANTITY : 1 OFF
SIZE : 9200w X 460h x 50d
MATERIALS : HARDWOOD & LAMINATED TOUGHENED GLASS
COLOURS : AS SPEC
LIGHTING : LED TROUGH LIGHT -215 CANDELARS m2
FIXING : PLUG & SCREW TO WALL
HEIGHT ABOVE GROUND: 2750mm
MAX PROJECTION: 50mm
NOTES :




OTHER SIGN 2 TO NORTH WEST ELEVATION - SCALED 1:20

TYPE : SIGNBOARD
QUANTITY : 1 OFF
SIZE : 1500w X 500h x 40d
MATERIALS : SATIN PAINTED ALUMINIUM & SIGNWRITING
COLOURS : AS SPEC
LIGHTING : LANTERN -75 CANDELARS m2
FIXING : PLUG & SCREW TO WALL
HEIGHT ABOVE GROUND: 2200mm
MAX PROJECTION: 40mm
NOTES :




OTHER SIGNS 3 & 4 TO NORTH ELEVATION - SCALED 1:20

TYPE : SIGNBOARDS
QUANTITY : 2 OFF
SIZE : 600w X 1100h x 40d
MATERIALS : SATIN PAINTED ALUMINIUM & SIGNWRITING
COLOURS : AS SPEC
LIGHTING : SWANNECK COWLS - 75 CANDELARS m2
FIXING : PLUG & SCREW TO WALL
HEIGHT ABOVE GROUND: 1000mm
MAX PROJECTION: 40mm
NOTES :

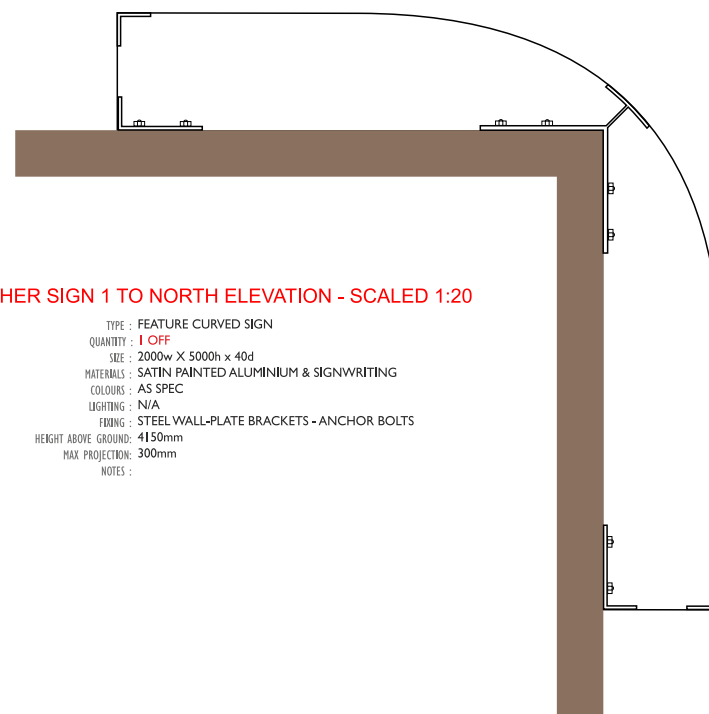

OTHER SIGN 1 TO NORTH ELEVATION - SCALED 1:20

TYPE : FEATURE CURVED SIGN
QUANTITY : 1 OFF
SIZE : 2000w X 5000h x 40d
MATERIALS : SATIN PAINTED ALUMINIUM & SIGNWRITING
COLOURS : AS SPEC
LIGHTING : N/A
FIXING : STEEL WALL-PLATE BRACKETS - ANCHOR BOLTS
HEIGHT ABOVE GROUND: 4150mm
MAX PROJECTION: 300mm
NOTES :

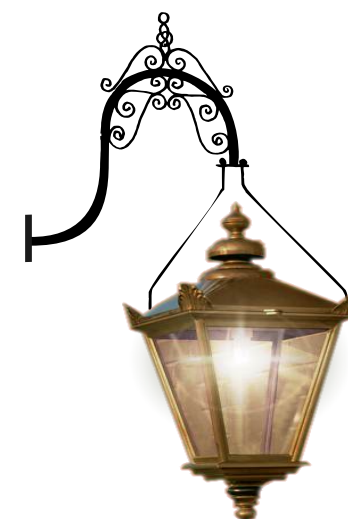

FEATURE LANTERN TO ENTRANCE

TYPE : LANTERN
QUANTITY : 1 OFF
SIZE : 650w X 850h
MATERIALS : COPPER
COLOURS : AS SPEC
LIGHTING : LED RETRO LAMP - 70 CANDELARS m2
FIXING : PROJECTION BRACKET
HEIGHT ABOVE GROUND: 3000mm
MAX PROJECTION: 1100mm
NOTES :



SWING SIGNS - SCALED 1:20

TYPE : SWINGSIGNS
QUANTITY : 2 OFF
SIZE : 900w X 1400h x 60d
MATERIALS : SATIN PAINTED ALUMINIUM
COLOURS : AS SPEC
LIGHTING : ECOLUX TROUGH LIGHTS-215 CANDELARS m2
FIXING : EXISTING STEEL PROJECTION BRACKETS
HEIGHT ABOVE GROUND: 4800mm
MAX PROJECTION: 1200mm
NOTES :

