

A

B

C

D


E

F



**3A** PROPOSED EXTERNAL LIGHTS

NTS

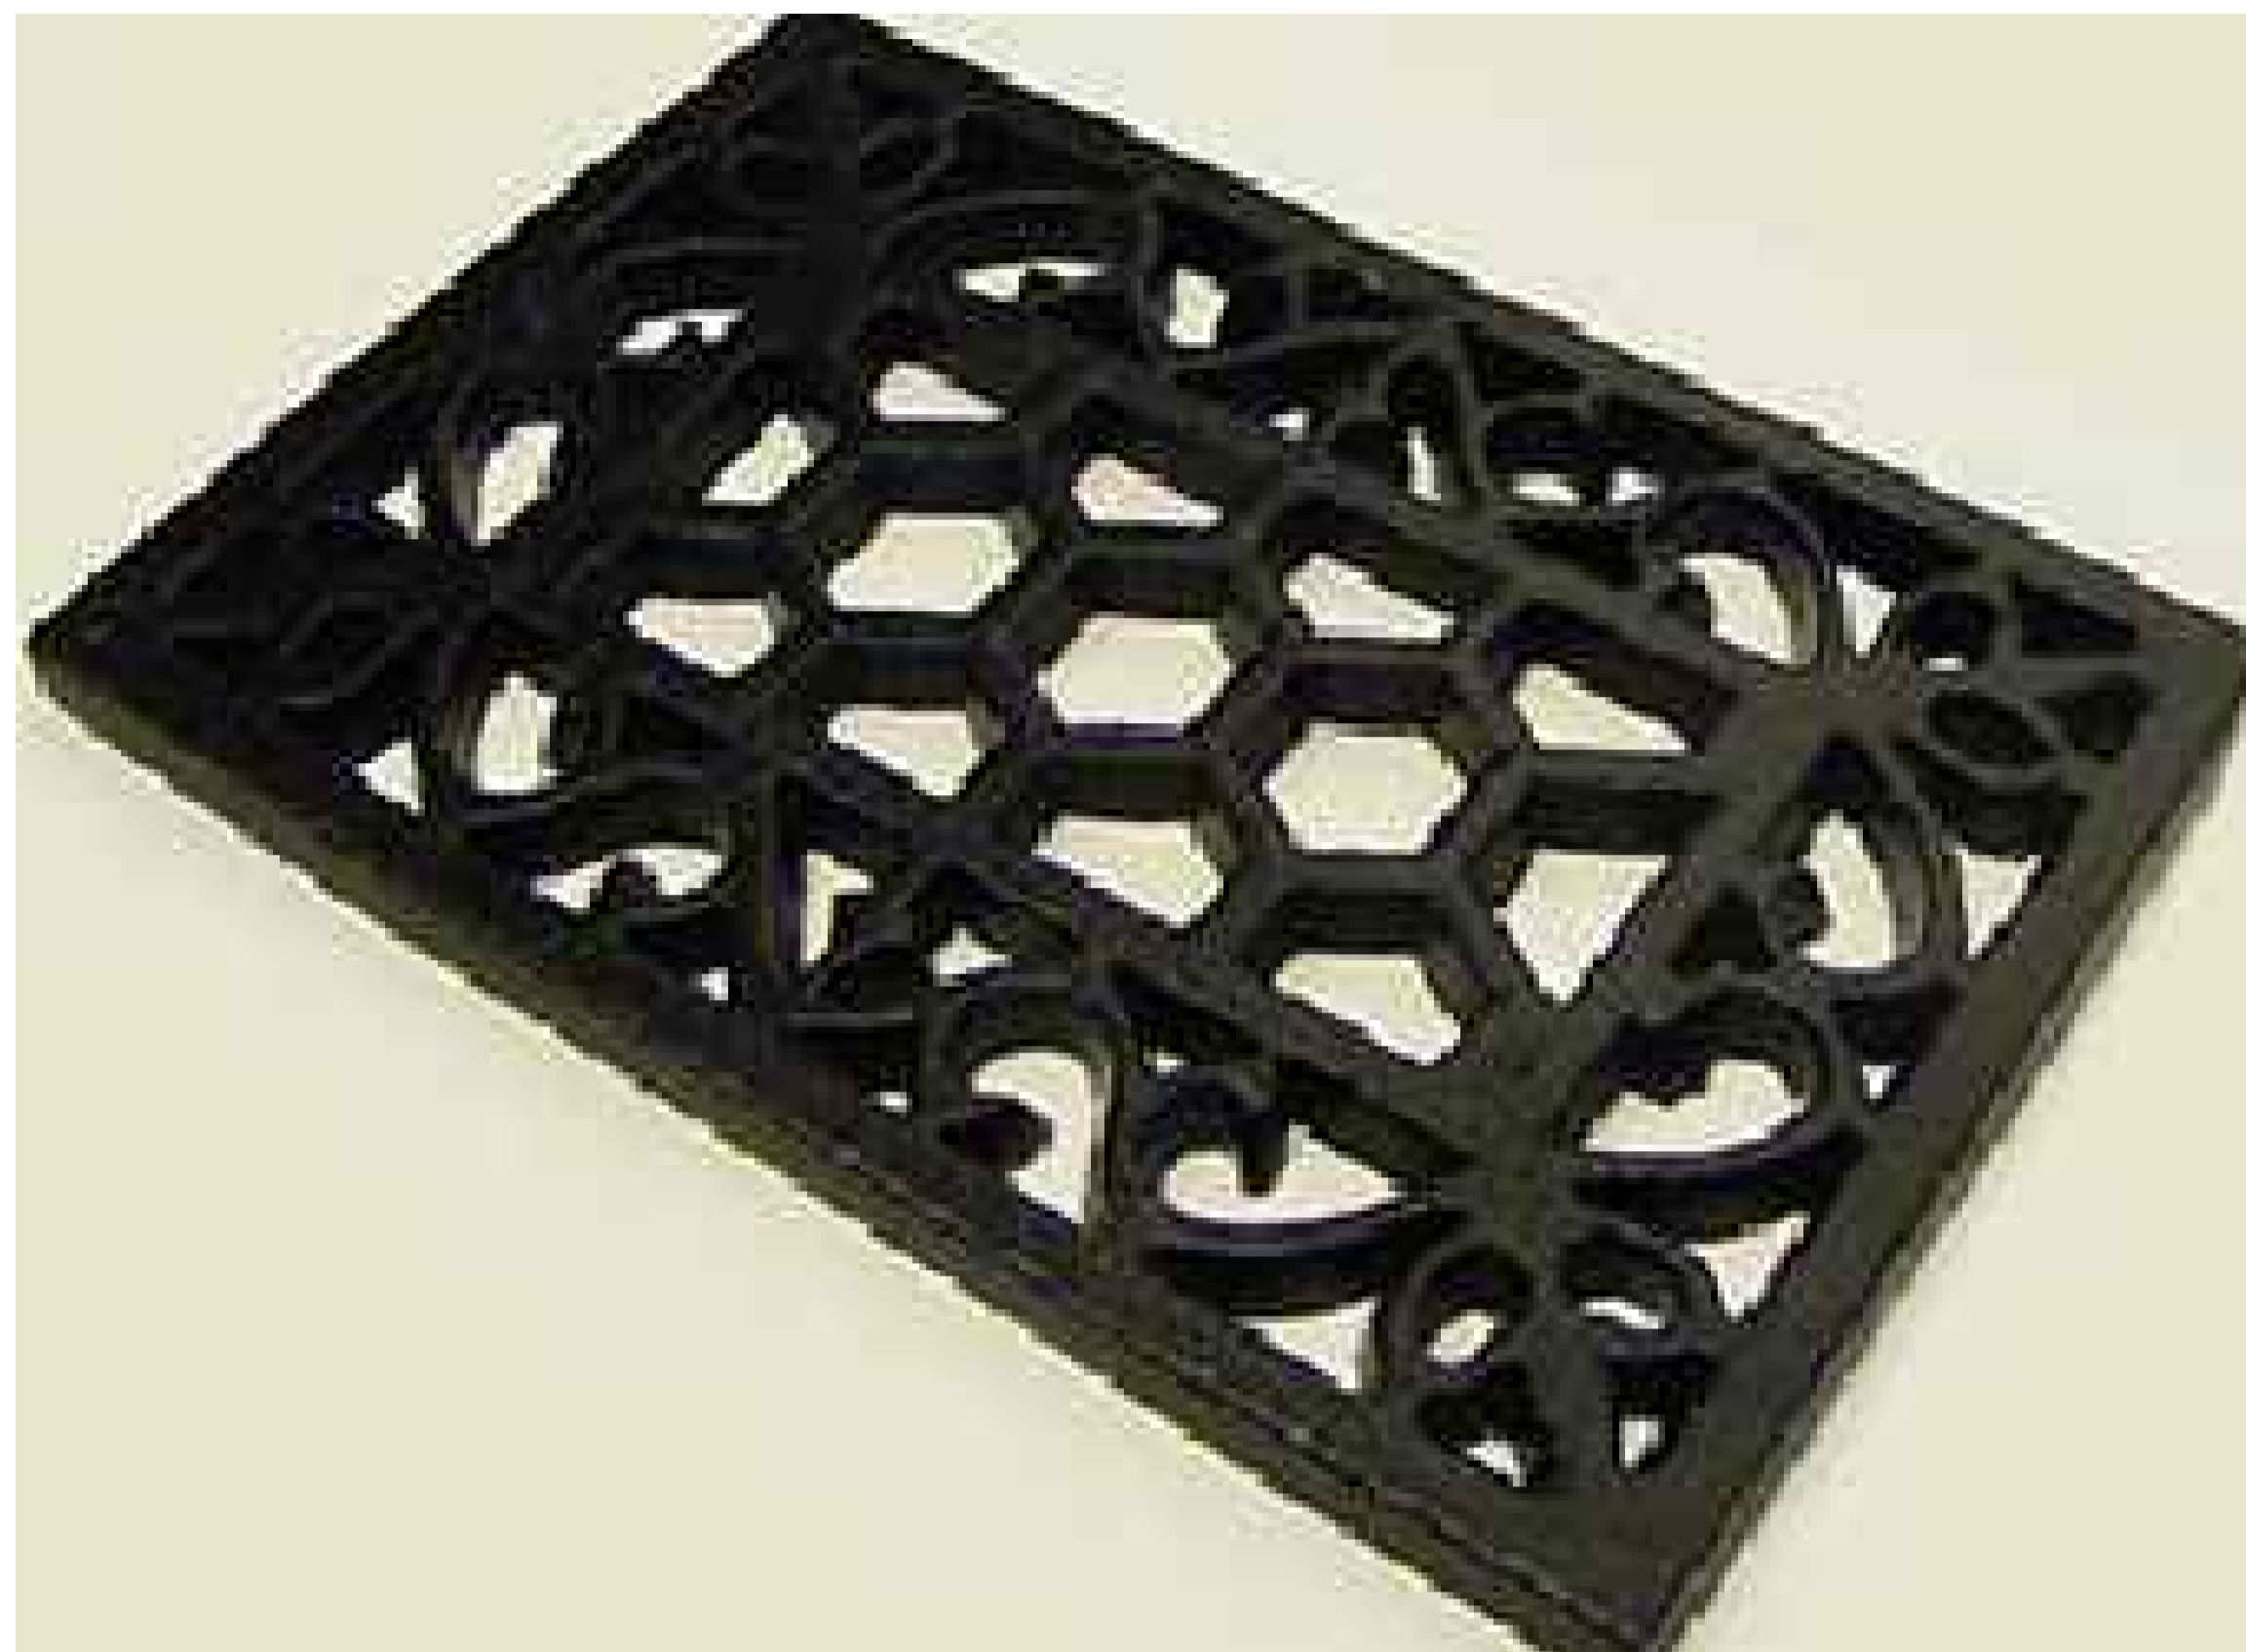

**3E** PROPOSED EXTERNAL GRILLES (225mmx150mm)

NTS

Notes

All rights reserved.  
All drawings and written material appearing here, constitute original and unpublished work of the Architect and may not be duplicated, used or disclosed without written consent of the Architect.

Notes and material designations are typical for similar conditions unless otherwise indicated.

Rev	Date	Description	Rev By	Clk By

Drawn By	Checked By
NP	SK

Client	Christ and Yioula Ltd
--------	-----------------------

**KOUPPARIS ASSOCIATES**  
CHARTERED ARCHITECTS  
0207 267 6909/6874

Project Title  
**24 Camden Road,  
London  
NW1 9DP**

Drawing Title  
**External Lights and Grilles**

Status -

Project Number	14/0175	Drawing Number	
Scale	1:50 1:10 (A1)	Sheet No.	Rev.
Date	31/01/2018	16-175-55	-
Revised	-		

A

B

C

D

E

F