
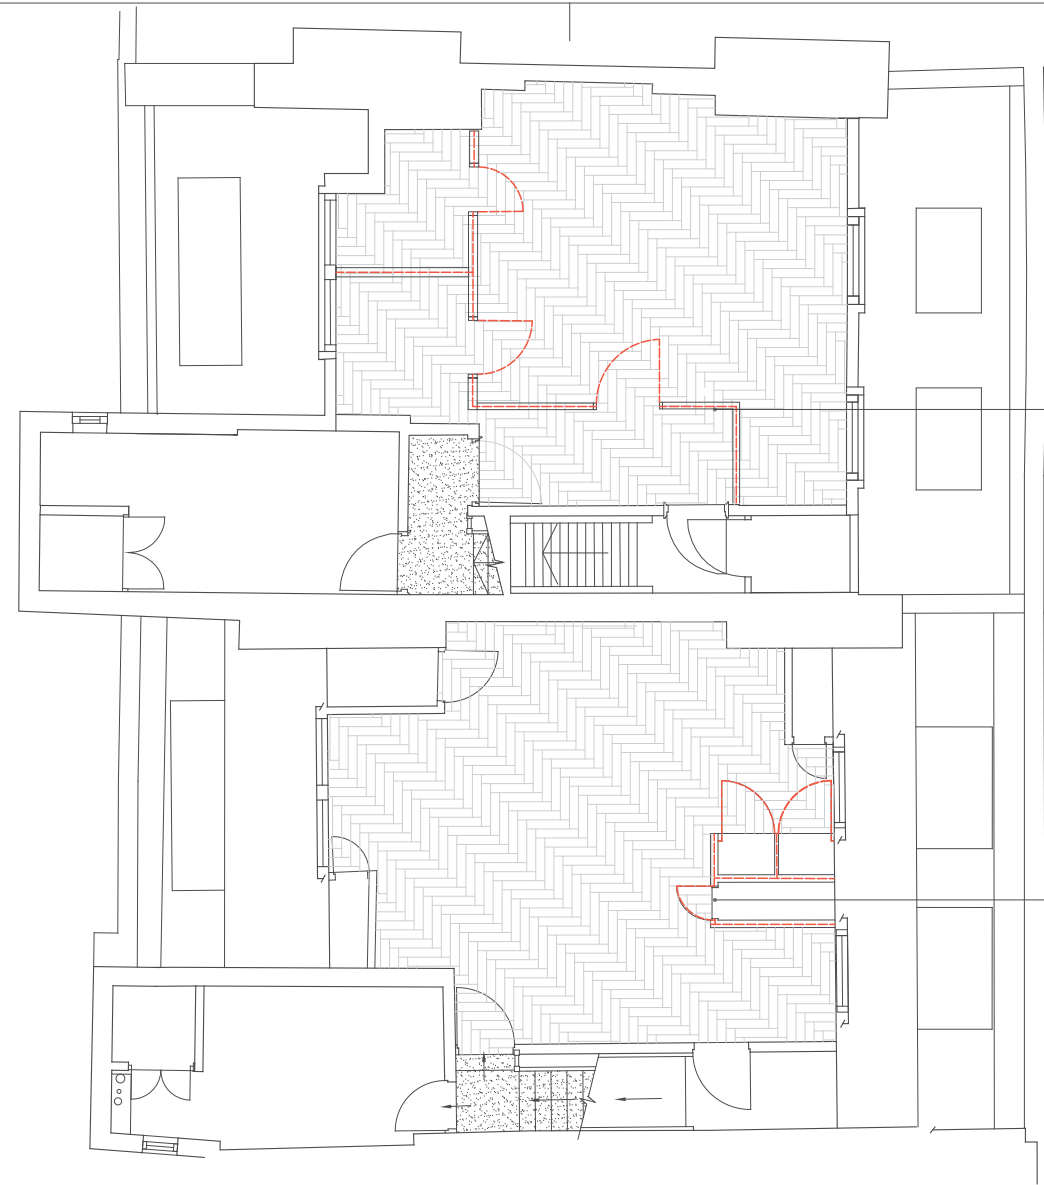


NOTES

This drawing is copyright. All rights reserved.
Do not scale from this drawing; work from figured dimensions only.

KEY


 EXISTING NON ORIGINAL
INTERNAL PARTITIONS TO BE
REMOVED



NON ORIGINAL INTERNAL
PARTITIONS TO BE REMOVED

NON ORIGINAL CUPBOARD TO BE
REMOVED.

01 PROPOSED FOURTH FLOOR DEMOLITION PLAN
SCALE 1:50@A1

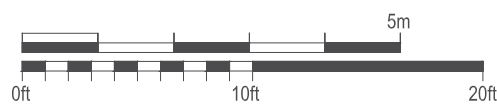

NOTE: PLEASE REFER TO LISTED BUILDING CONSENT APPLICATION REF: 2017/2248/L FOR CONFIRMATION OF APPROVED WORKS

	PROJECT TITLE 14-15 Southampton Place						
	DRAWING TITLE Fourth floor GA - Demolition Plan						
DWG STATUS PLANNING							
DRAWN	MJD	FILE	648	DATE	25.09.17	REVISION	-
CHECKED	TJM	JOB NO	648	SCALE	1:50@A1	DWG NO	648_600