





BESPOKE AC ENCLOSURE
 CONSTRUCTED FROM PAINTED
 MDF. COLOUR TO MATCH WALLS.
 NOTE: AC UNIT & ENCLOSURE
 WILL BE FLOOR MOUNTED ONLY.
 NO MECHANICAL FIXING WILL BE
 MADE TO ORIGINAL WINDOW
 SURROUNDS

01 TYPICAL EXTERNAL FACADE INTERNAL ELEVATION
 SCALE 1:20

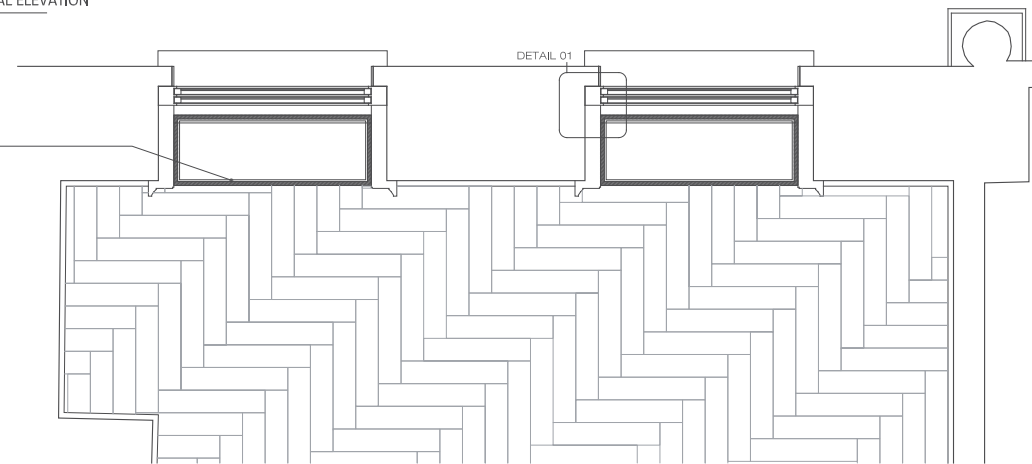


BESPOKE AC ENCLOSURE
 CONSTRUCTED FROM PAINTED
 MDF. COLOUR TO MATCH WALLS.
 NOTE: ONLY ONE AC UNIT PER
 ROOM. DUMMY ENCLOSURE TO
 BE PROVIDED FOR SECOND
 WINDOW REVEAL

02 TYPICAL EXTERNAL FACADE PLAN SECTION
 SCALE 1:20

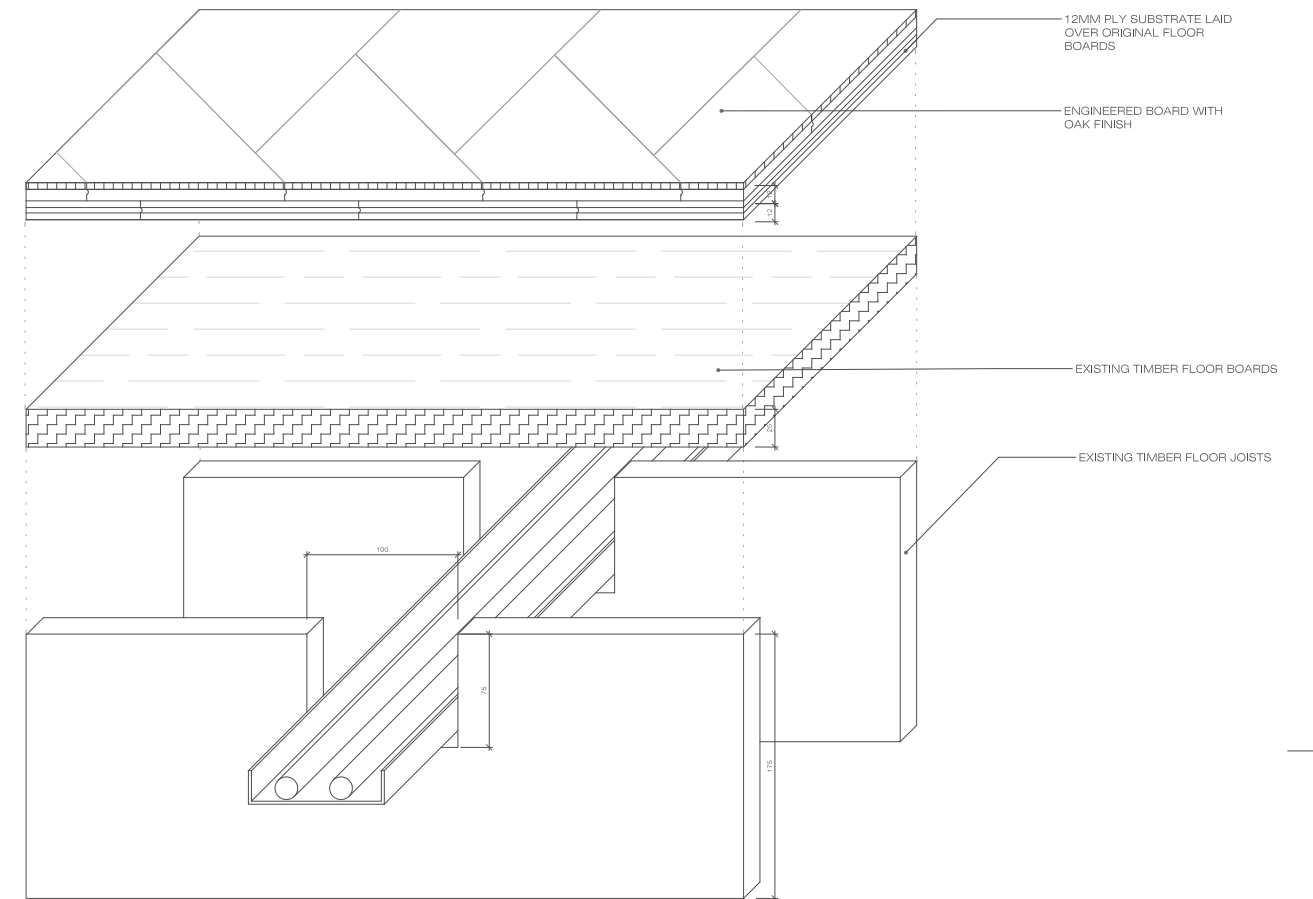


03 FLOOR JOISTS PIPE ACCOMMODATION - TYPICAL SECTION
 SCALE 1:2.5

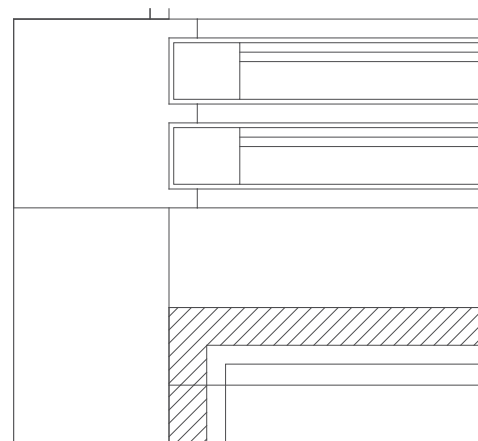

01 DETAIL 01
 SCALE 1:2



02 DETAIL 02
 SCALE 1:2

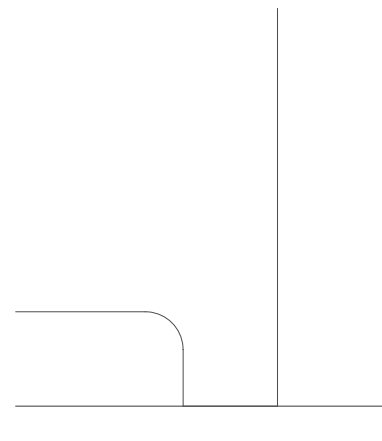

03 DETAIL 03
 SCALE 1:2

Od INTERIOR	PROJECT TITLE 14-15 Southampton Place						
	DRAWING TITLE AC Enclosures						
DWG STATUS PLANNING							
DRAWN	MD	FILE	648	DATE	25.09.17	REVISION	A
CHECKED	TJM	JOB NO	648	SCALE	1:20@A1	DWG NO	648_610