



01 TYPICAL MEETING ROOM DOOR PLAN  
1:10@A1

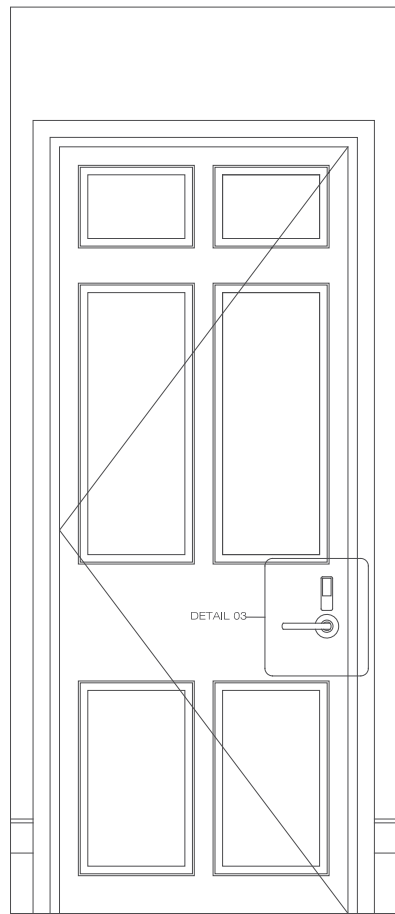

02 TYPICAL MEETING ROOM DOOR ELEVATION  
1:10@A1

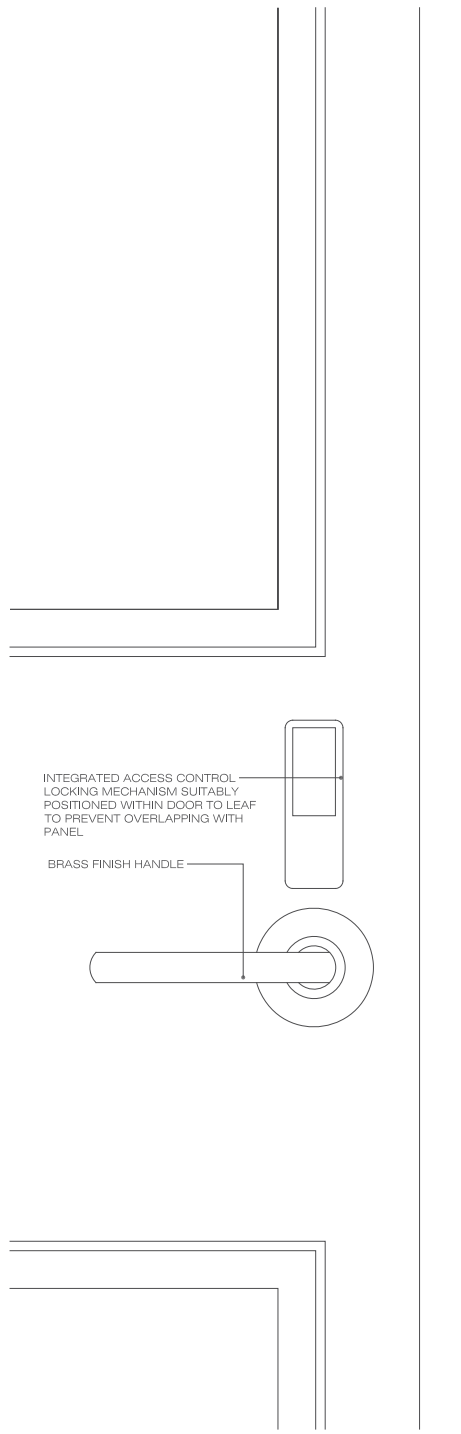

03 DETAIL 3 - TYPICAL DOOR HANDLE ELEVATION  
1:2

POLISHED BRASS 'TRIDENT' LEVER  
DOOR HANDLE ON POLISHED BRASS  
ROSE.  
MANUFACTURER: WAYFAIR



04 PROPOSED DOOR HANDLE

	PROJECT TITLE 14-15 Southampton Place						
	DRAWING TITLE TYPICAL DOOR DETAILS						
DWG STATUS Planning							
DRAWN	MD	FILE	648	DATE	25.09.17	REVISION	A
CHECKED	TJM	JOB NO	648	SCALE	1:10@A1	DWG NO	648_615