


EXISTING SECOND FLOOR



DOCUMENT NOTES:
 1. THIS DRAWING IS FOR PLANNING PURPOSES ONLY AND SHOULD NOT BE USED FOR CONSTRUCTION.
 2. THIS DRAWING AND DESIGN IS FOR USE SOLELY IN CONNECTION WITH THE PROJECT DESCRIBED BELOW.
 3. THIS DRAWING AND DESIGN IS THE PROPERTY OF AS STUDIO AND MUST NOT BE ISSUED, LOANED OR COPIED WITHOUT WRITTEN CONSENT.
 4. THIS DRAWING IS TO BE READ IN CONJUNCTION WITH ALL ADDITIONAL INFORMATION FORMING PART OF THIS APPLICATION.

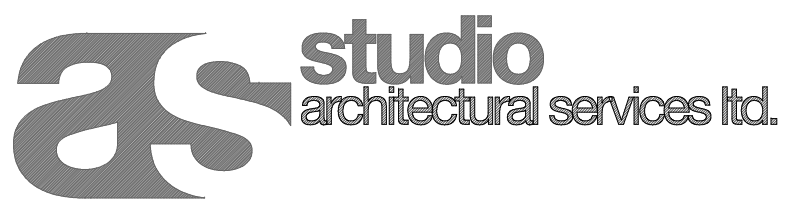

2 magdalen mews
 back of 164 finchley road
 london
 NW3 5HB
 tel:+44 (0)207 794 1625 fax:+44 (0) 207 794 0296
 info@as-studio.co.uk

PROJECT ADDRESS: 95 FORDWYCH ROAD NW2 3TL LONDON	EXISTING SECOND FLOOR		REV.	
	DRAWING NO: 2095(EXI)102	DWG FILE: 2095(PLA)100-300		
	CLIENT NAME: -	PROJECT STAGE: PLANNING		DRAWN: DA, MM
	VERSION: -	SCALE: 1:100		SIZE: A3
			MAR 2018	