
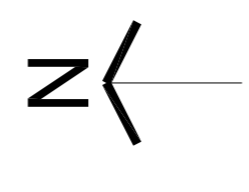


REVISIONS

Rev. Date By

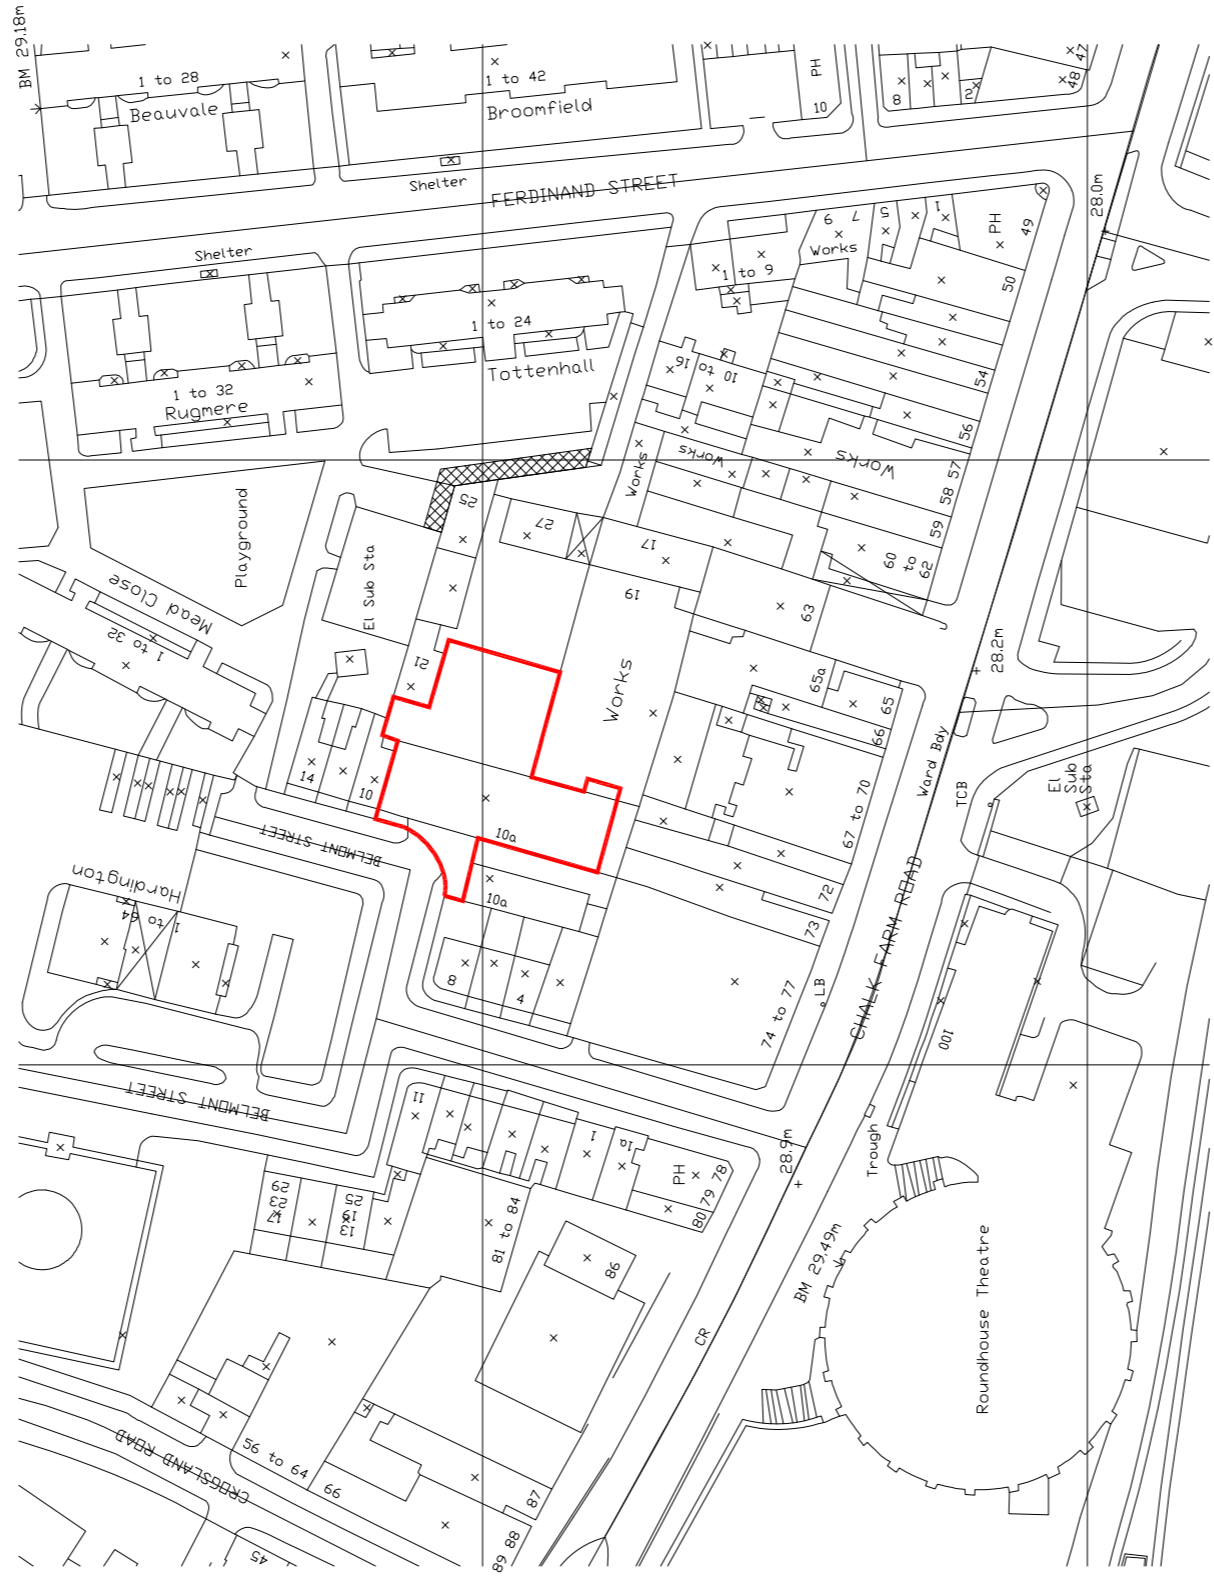

— APPLICATION SITE
(OWNED BY
RISETALL LTD)


Crown Copyright. All rights reserved. Licence Number 100020449
Scale 1:1250

EXISTING SITE LOCATION MAP

PLANNING APPLICATION

ALL DIMENSIONS TO BE CHECKED ON SITE
WORK TO FINISHED DIMENSIONS ONLY
REPAIRS TO EXISTING STRUCTURE TO BE COMPLETED
AT ONCE BEFORE PROCEEDING

Contemporary Design Solutions



46 Great Marlborough Street
London
W1F 7JY
Telephone: 020 7464 6000 Fax: 020 7464 4844

Client
RISETALL LTD

Project Title
Backyard Fence
10A Belmont Street,
London NW1

Drawing Title
Existing Site Location Plan

Scale 1: 1250@A1:2500@A3 Date March 2018
Drawn LV Checked
Drawing No. **180330-A(SO)001**
Rev.

