



## STUDIO MCLEOD

The Studio 320 Kilburn Lane London W9 3EF

+44 (0)20 8968 5232 info@studiomcleod.com



28 SHIRLOCK ROAD, LONDON, NW3 2HS


EXISTING BASEMENT PLAN

 drawing no.
 164/SU/01
 rev.

 scale
 1:100@A3

 date
 26 MARCH 2018

 status
 PLANNING

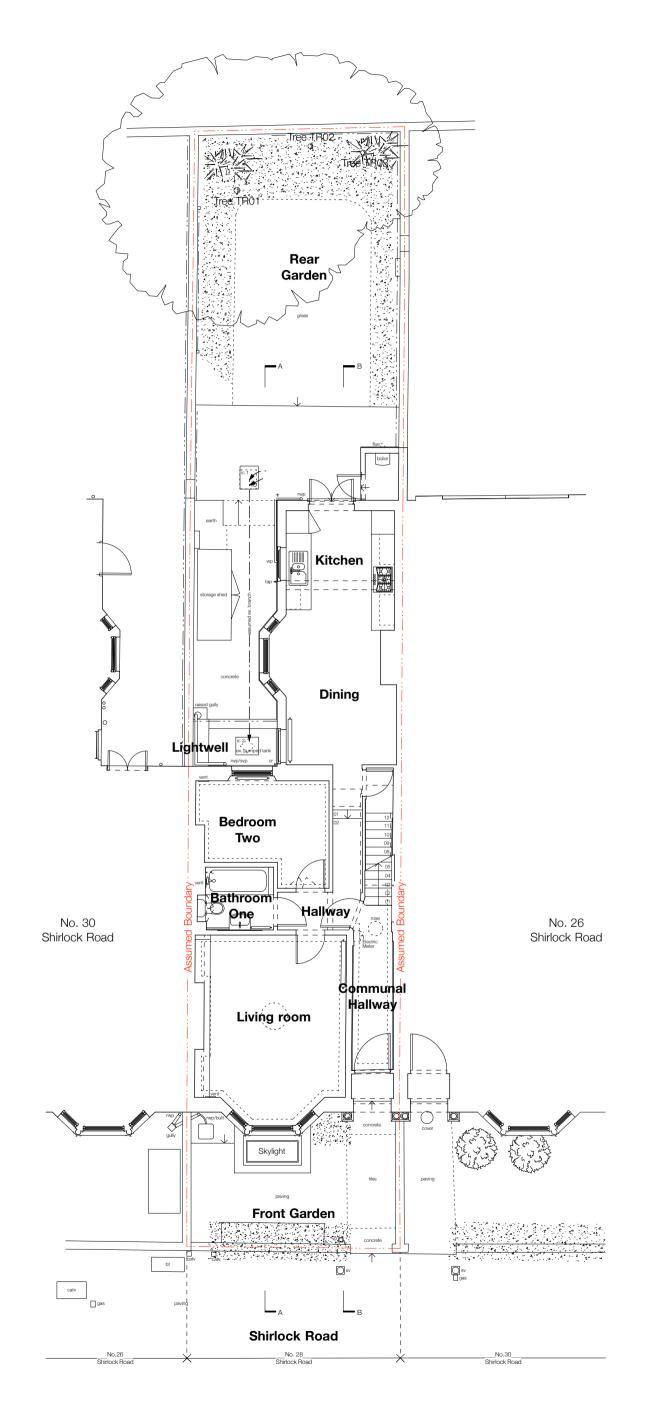



STUDIO MCLEOD

The Studio 320 Kilburn Lane London W9 3EF

+44 (0)20 8968 5232 info@studiomcleod.com



drawing no. 164/SU/02

1:100@A3

26 MARCH 2018 PLANNING

rev. \_

N 0 2 41