


PROPOSED OUTRIGGER ELEVATION

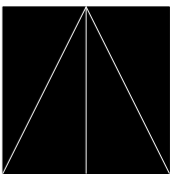

STUDIO MCLEOD

The Studio
320 Kilburn Lane
London W9 3EF

+44 (0)20 8968 5232
info@studiomcleod.com

notes

revisions:

to be read in conjunction with all other information issued by other consultants. drawing not to be scaled - contractors must verify all dimensions on site before commencing work, any discrepancies to be reported to the designer. drawing to be read in conjunction with all other relevant drawings. all dimensions in mm unless otherwise stated

Studio McLeod Architecture Limited: The Studio, 320 Kilburn Lane, London, W9 3EF. Registered in England. Company Number 08474700

**28 SHIRLOCK ROAD,
LONDON, NW3 2HS**


PROPOSED OUTRIGGER ELEVATION

drawing no. **164/PL/106** rev. -


scale 1:50@A3

date 26 MARCH 2018

status PLANNING

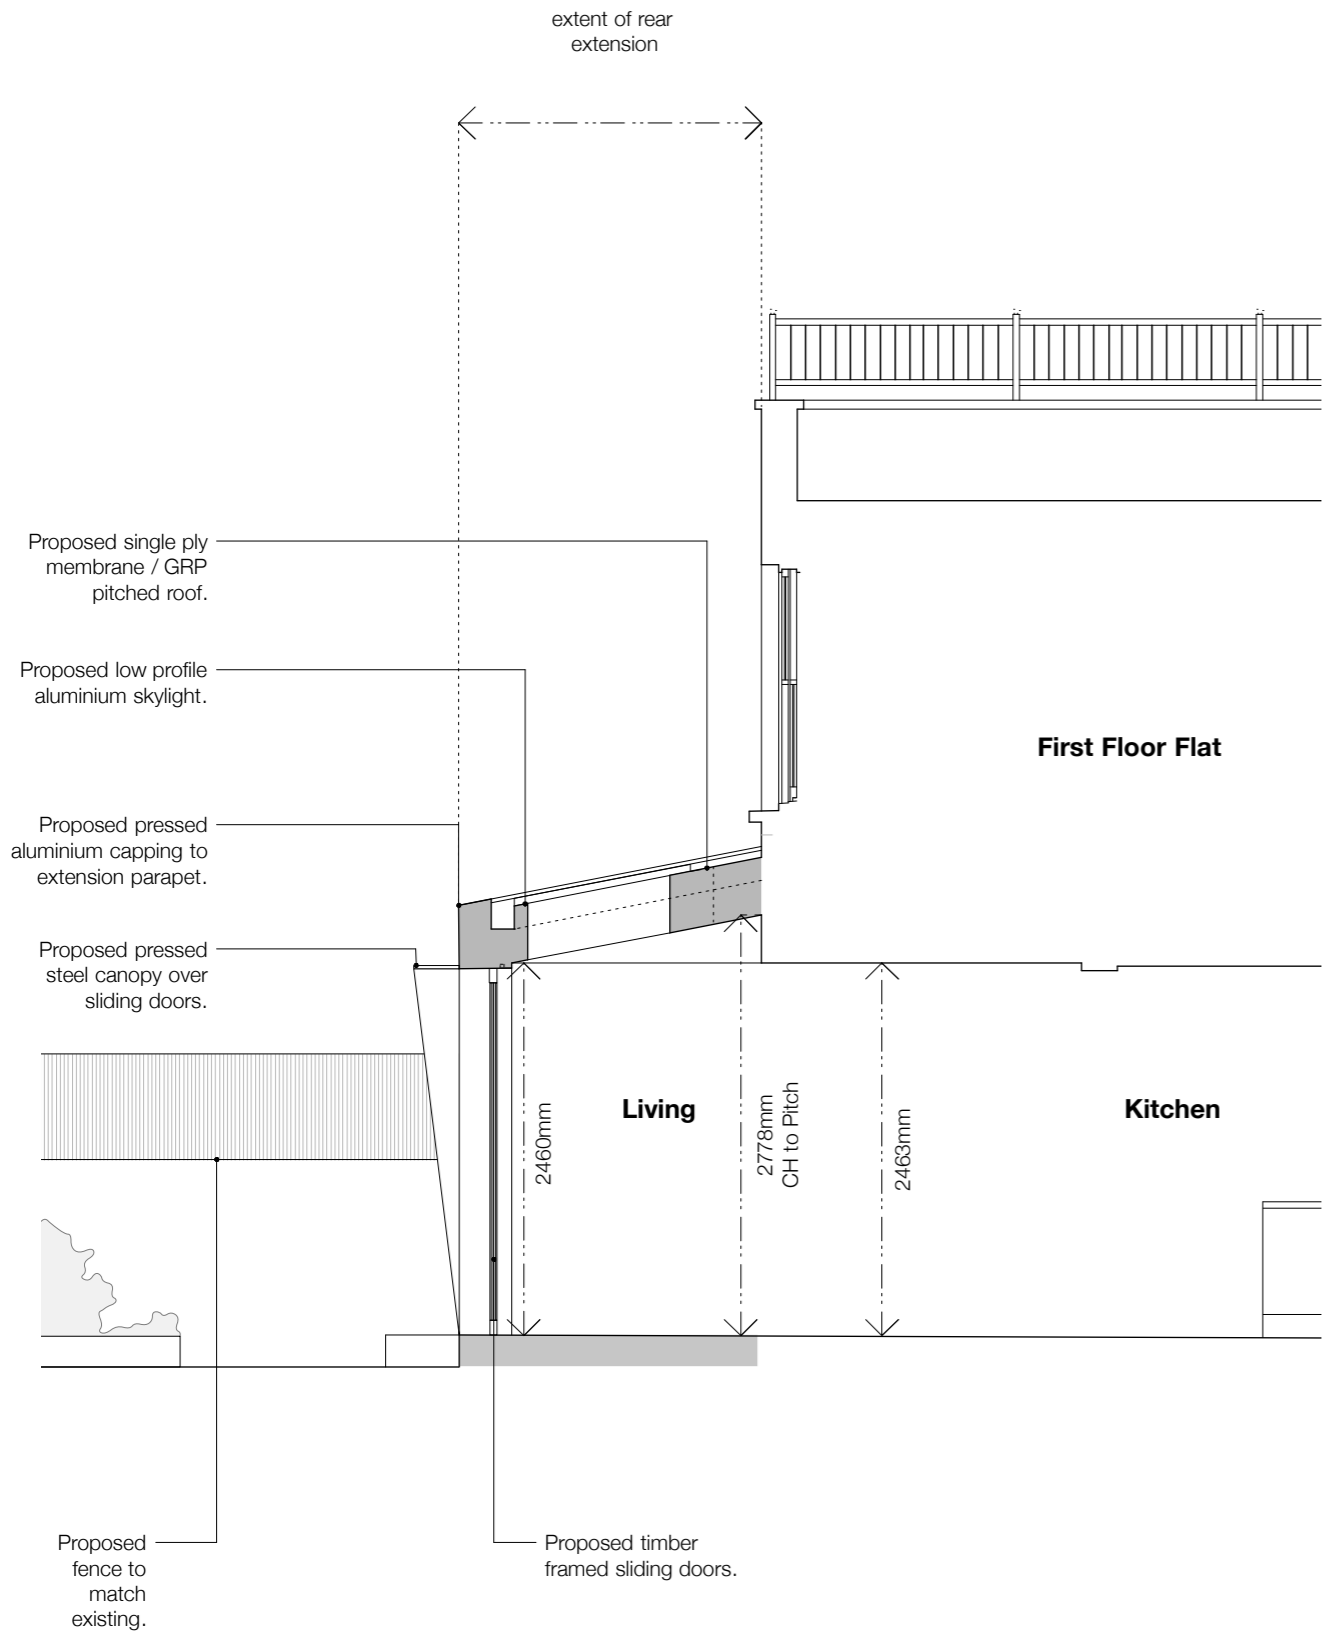


PROPOSED SECTION A-A
REAR EXTENSION

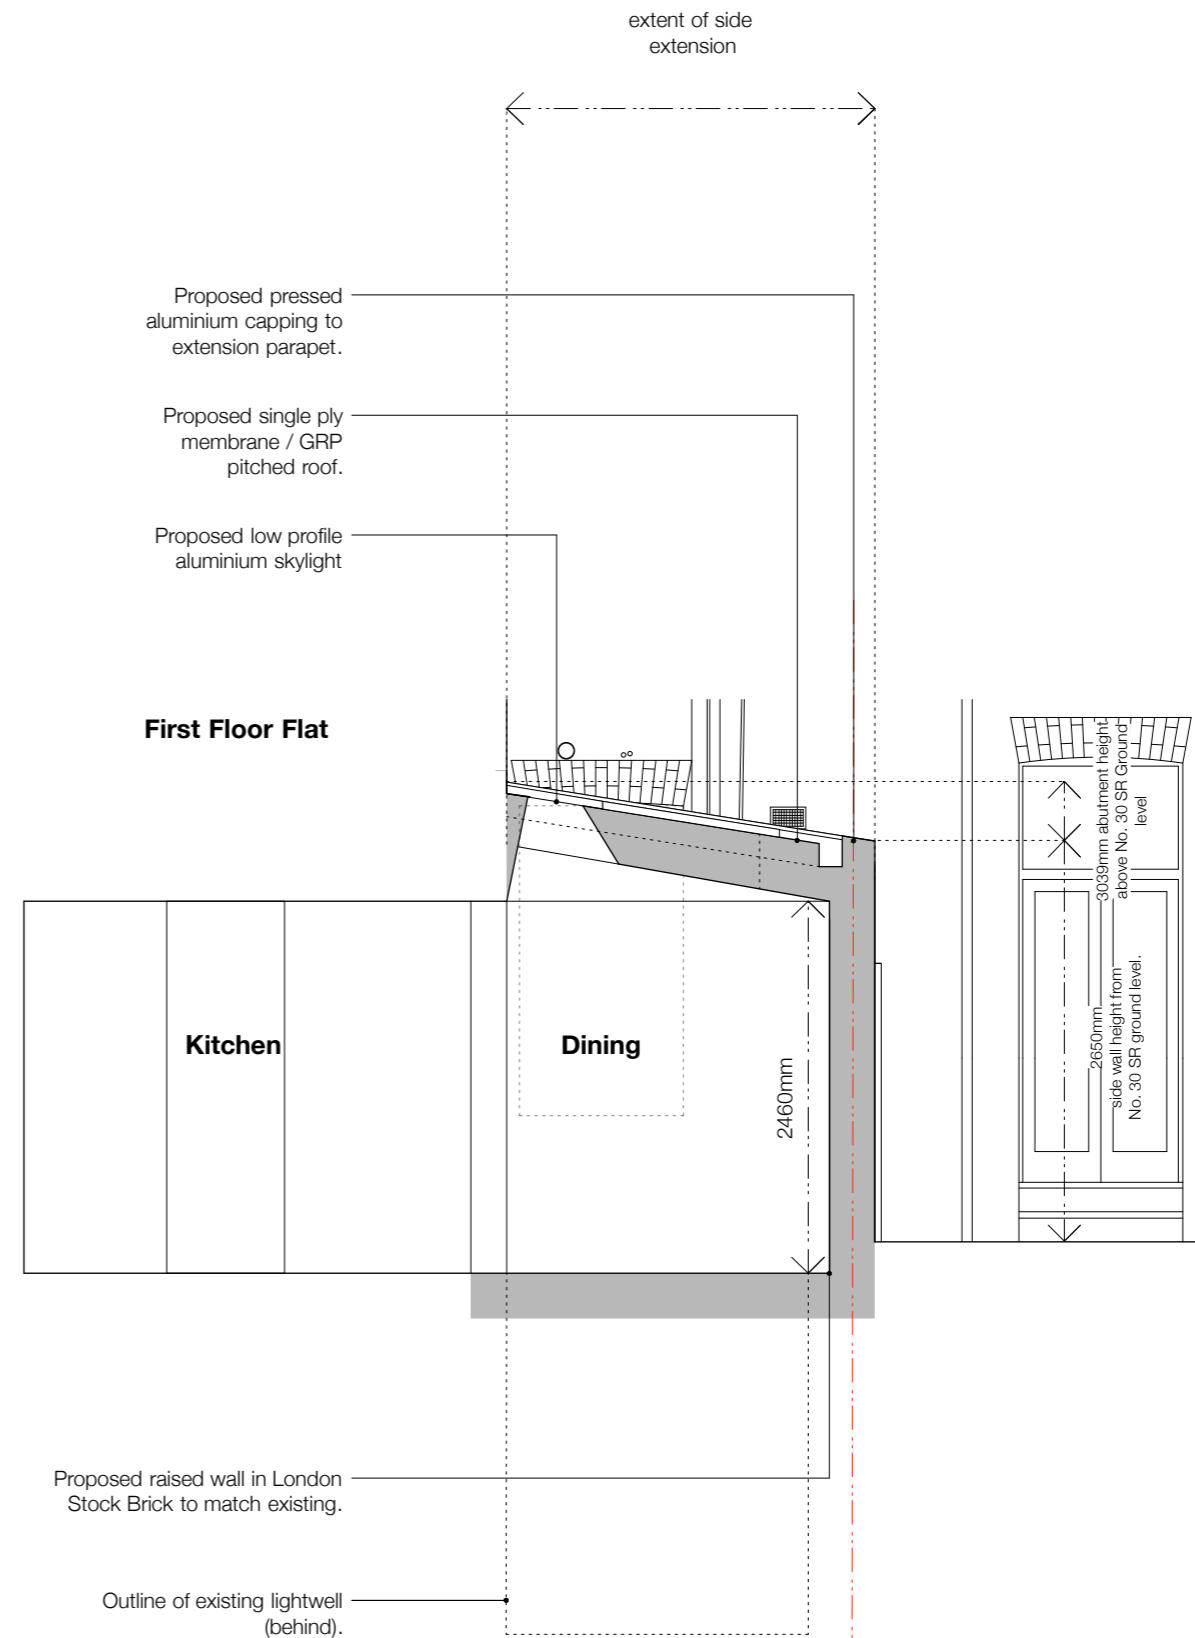

PROPOSED SECTION B-B
SIDE EXTENSION

0 1 2m
scale 1:50

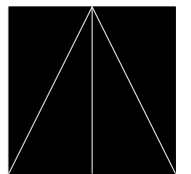

STUDIO MCLEOD

The Studio
320 Kilburn Lane
London W9 3EF

+44 (0)20 8968 5232
info@studiomcleod.com

notes

revisions:

to be read in conjunction with all other information issued by other consultants. drawing not to be scaled - contractors must verify all dimensions on site before commencing work, any discrepancies to be reported to the designer. drawing to be read in conjunction with all other relevant drawings. all dimensions in mm unless otherwise stated

Studio McLeod Architecture Limited: The Studio, 320 Kilburn Lane, London, W9 3EF. Registered in England. Company Number 08474700

**28 SHIRLOCK ROAD,
LONDON, NW3 2HS**

PROPOSED SECTIONS A-A & B-B

drawing no. **164/PL/107** rev. -

scale 1:50@A3

date 26 MARCH 2018

status PLANNING