


REVISIONS


Rev. By Date  
 New rendered piers and fenestration reduced on Proposed 6th floor extension 21/03/18 LV

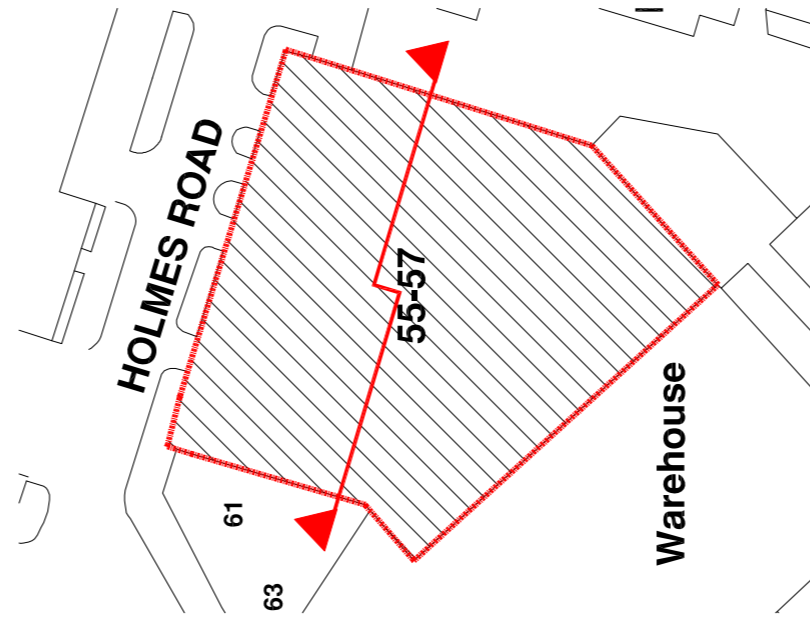

PLANNING APPLICATION

ALL DIMENSIONS TO BE CHECKED ON SITE  
 WORK TO REQUIRED DIMENSIONS ONLY  
 REPORT ANY DISCREPANCIES TO ARCHITECT  
 AT ONCE BEFORE PROCEEDING

Contemporary Design Solutions



46 Great Marlborough Street  
 London  
 W1F 7JY  
 Telephone: 020 7464 4000 Fax: 020 7464 4044

Client  
 Kentish Town Developments

Project Title  
 55 Holmes Road, London NW5 3AN  
 New 6th Floor Extension

Drawing Title  
 Proposed Section B-B'

Scale: 1:100@A1, 1:200@A3 Date: January 2018  
 Drawn: LV Checked: -  
 Drawing No.: 171010-A(GA)301 Rev.: A

PLOT DATE - 3/21/2018 2:11 PM

