



Window Type - N:
W.G.04 W.G.16

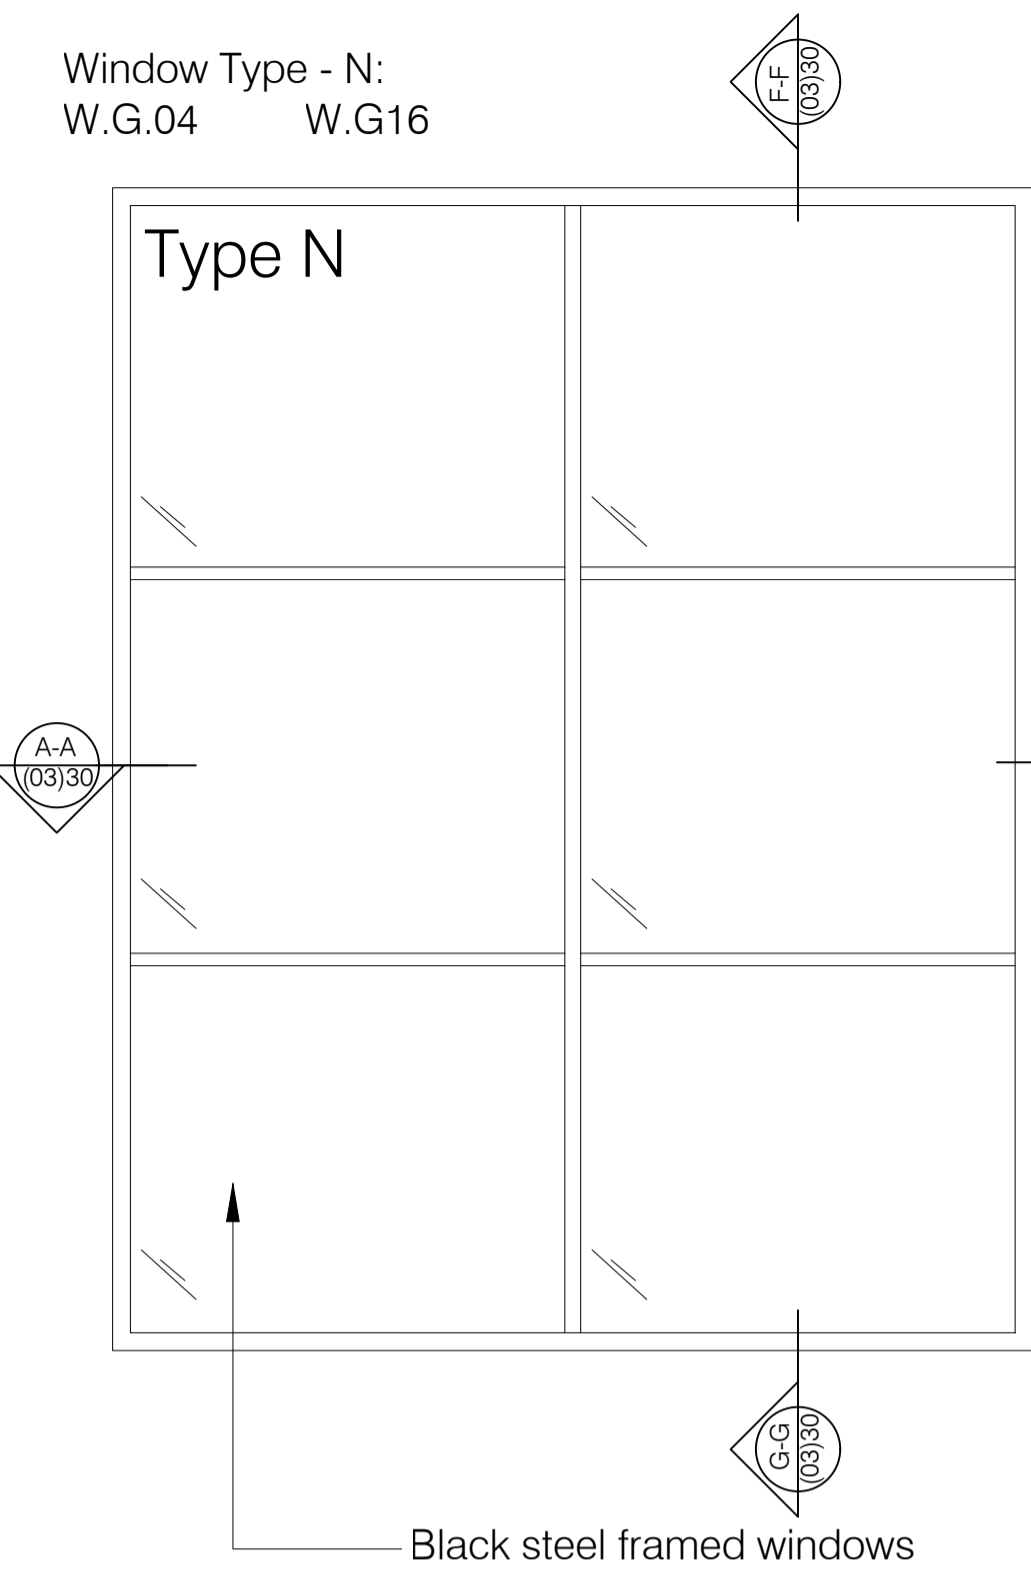


Black steel framed windows

Window Type - O:
W.G.15

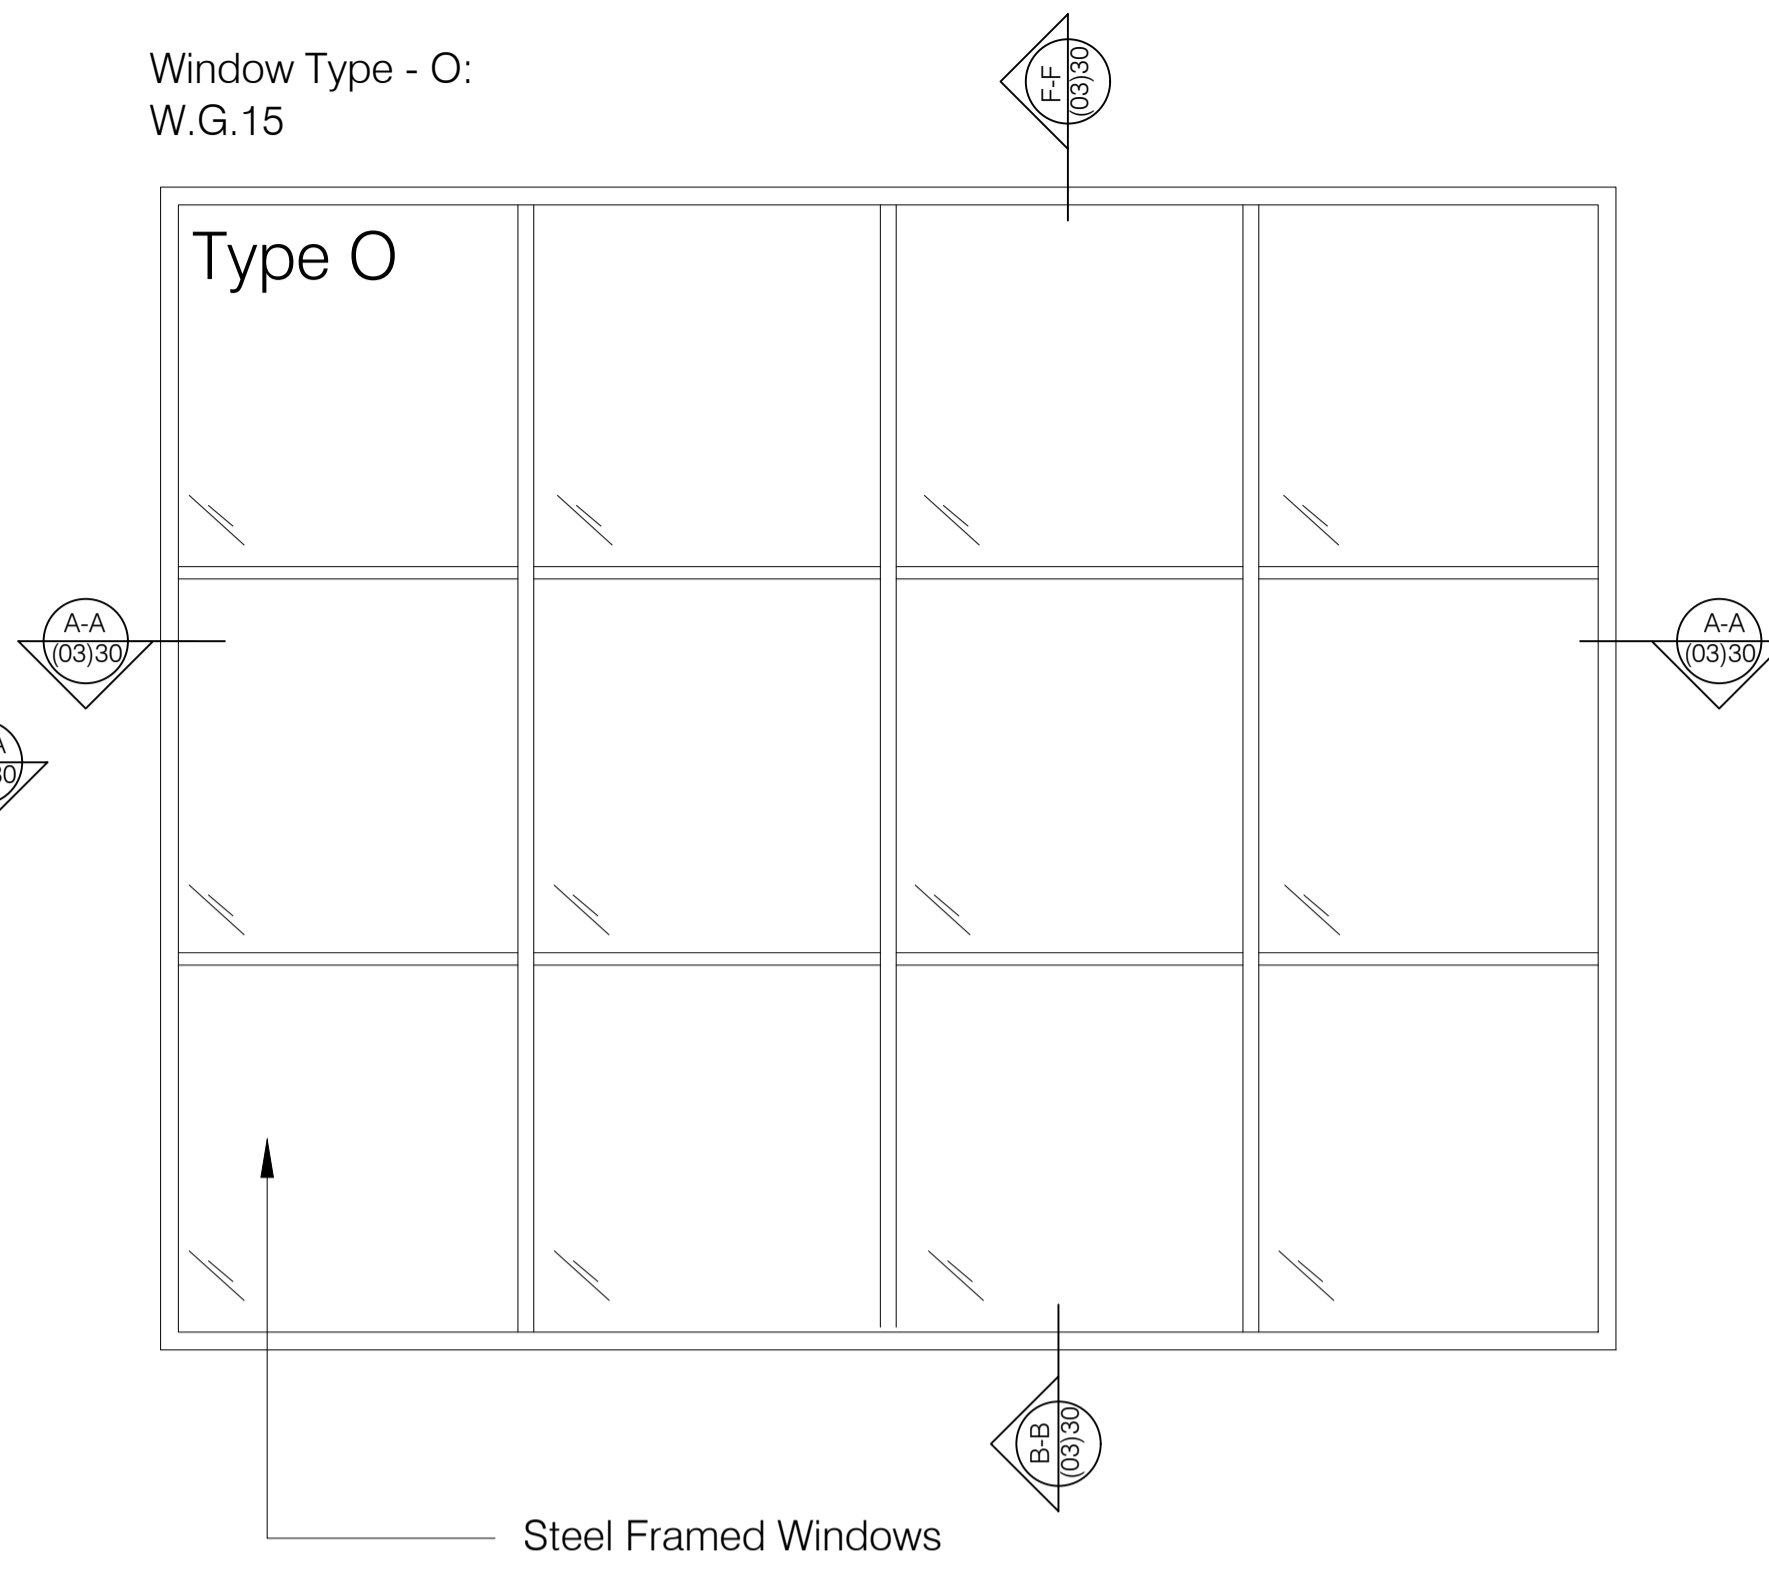


Steel Framed Windows

Window Type - Q:
W.G.03

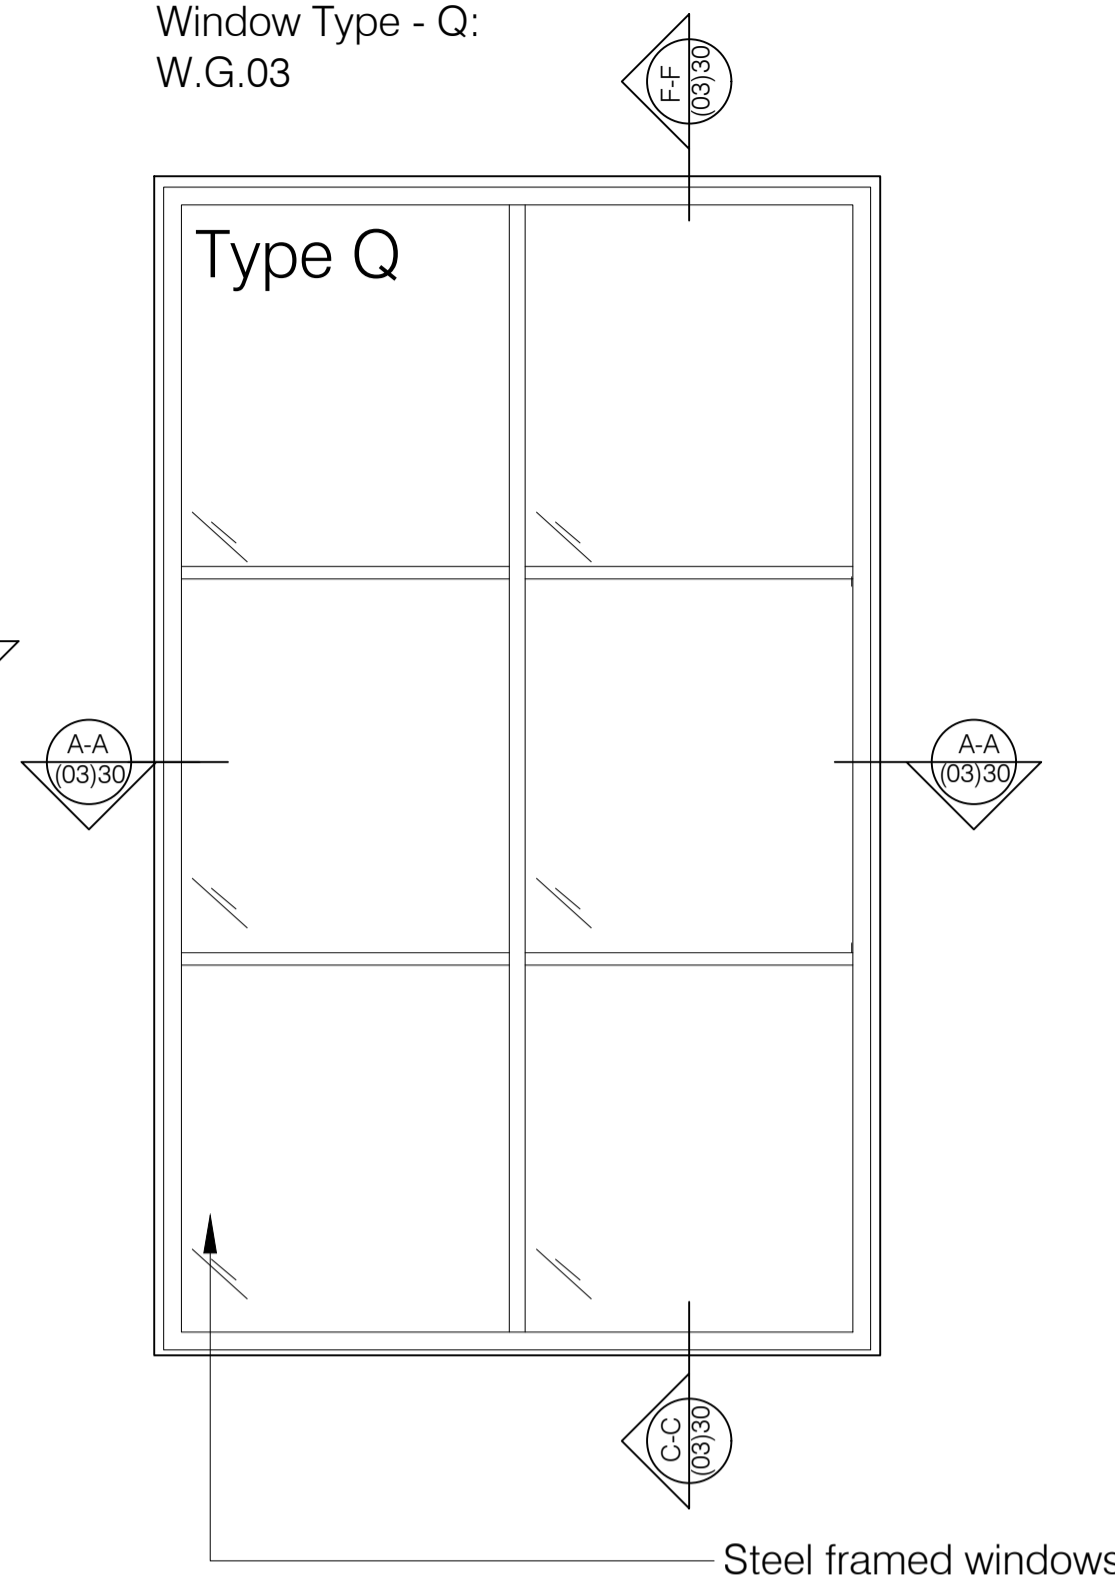


Steel framed windows

Window Type - T:
W.B.03

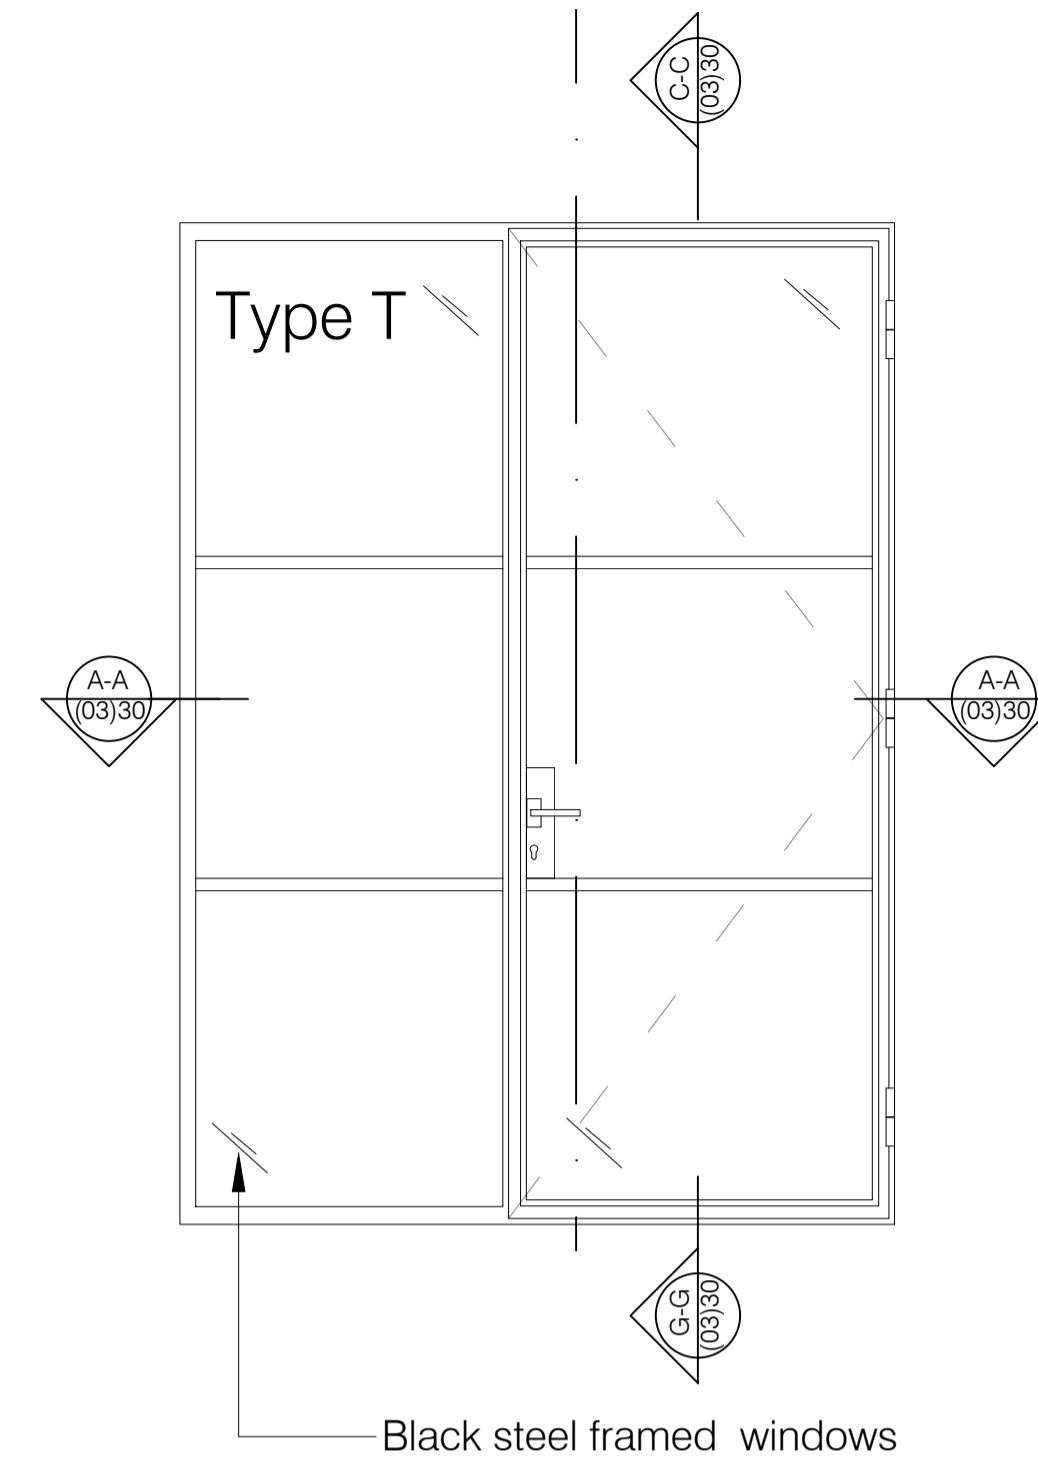


Black steel framed windows

Window Type - R:
W.B.10

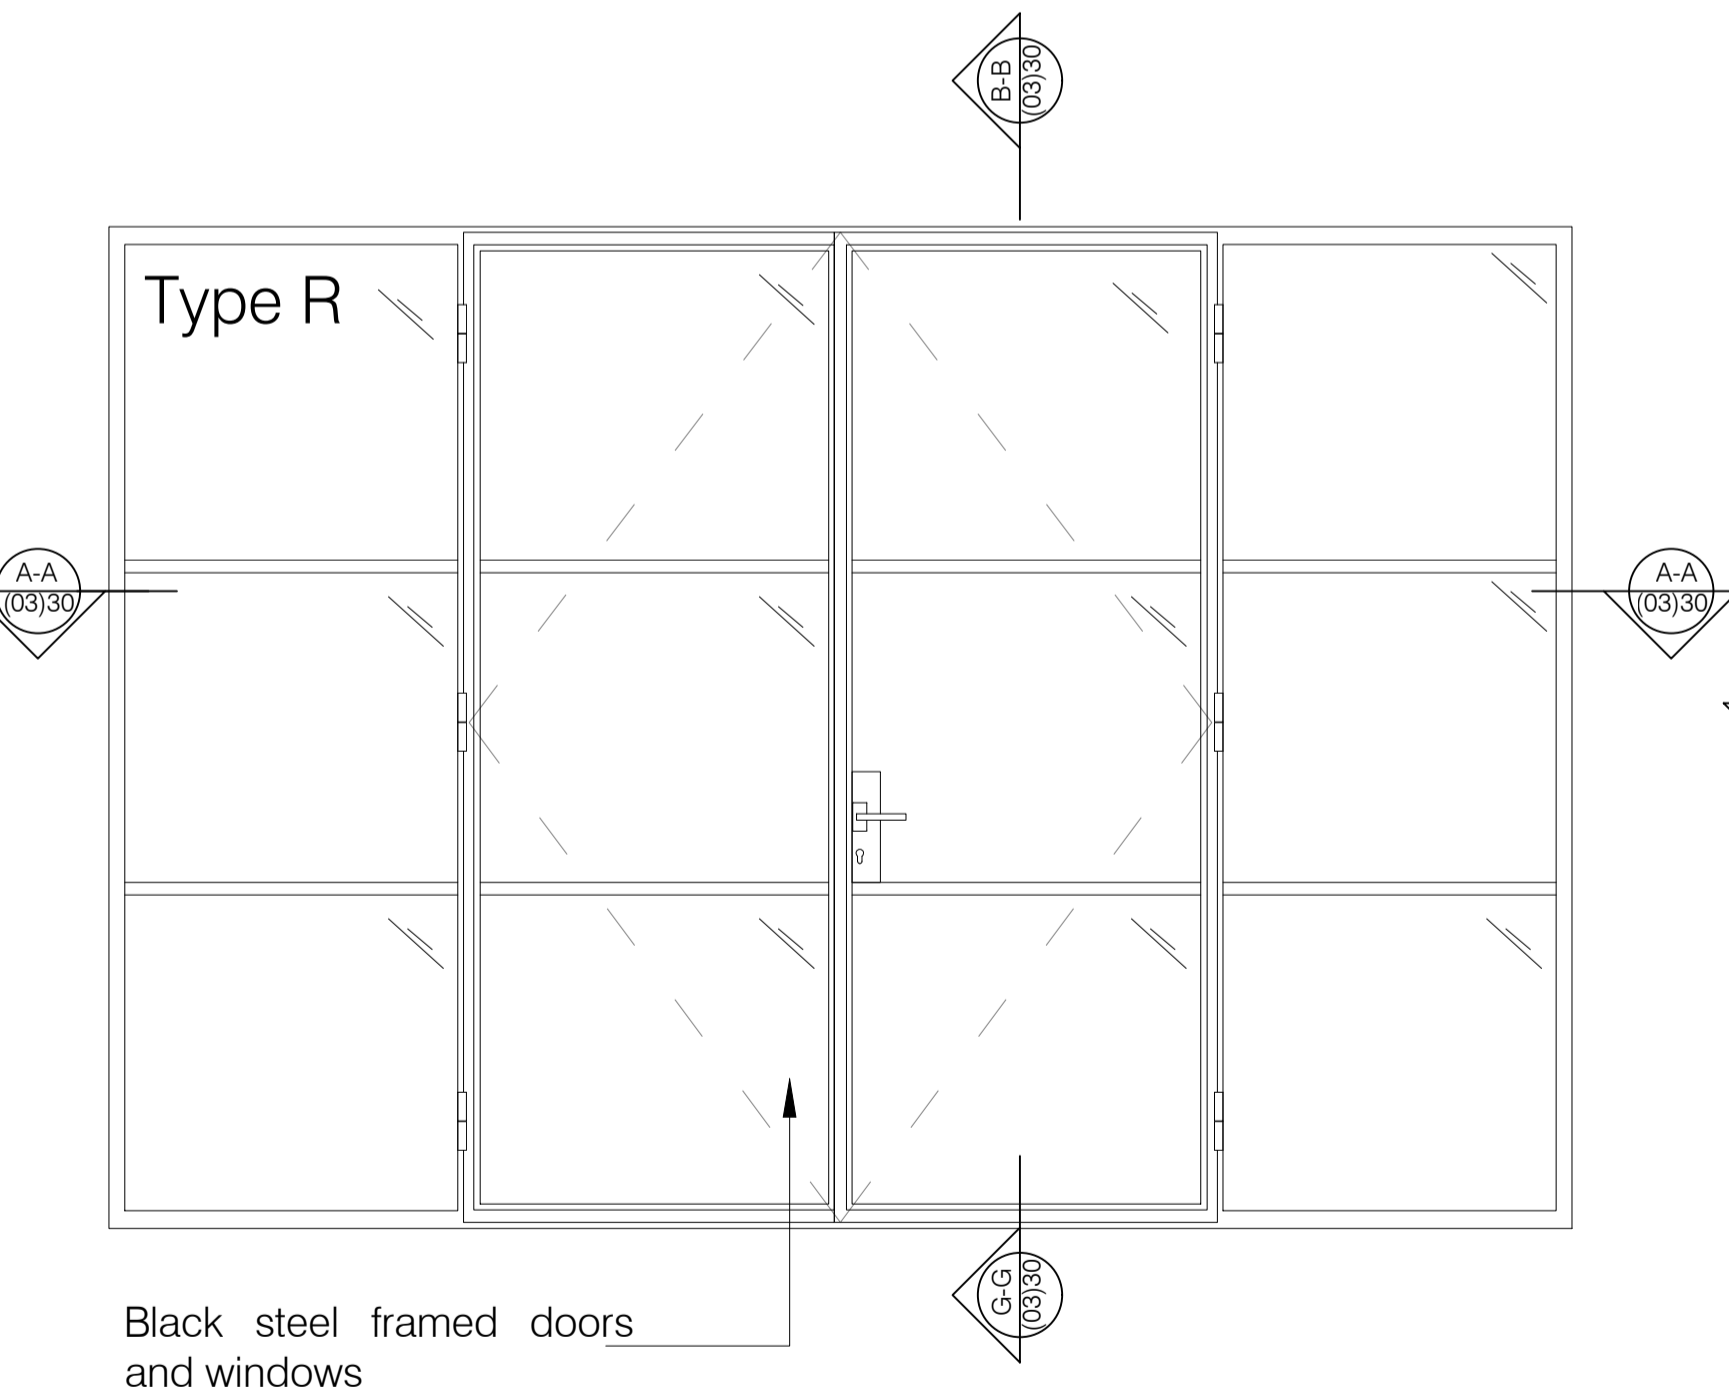


Black steel framed doors and windows

Window Type - S:
W.B.09

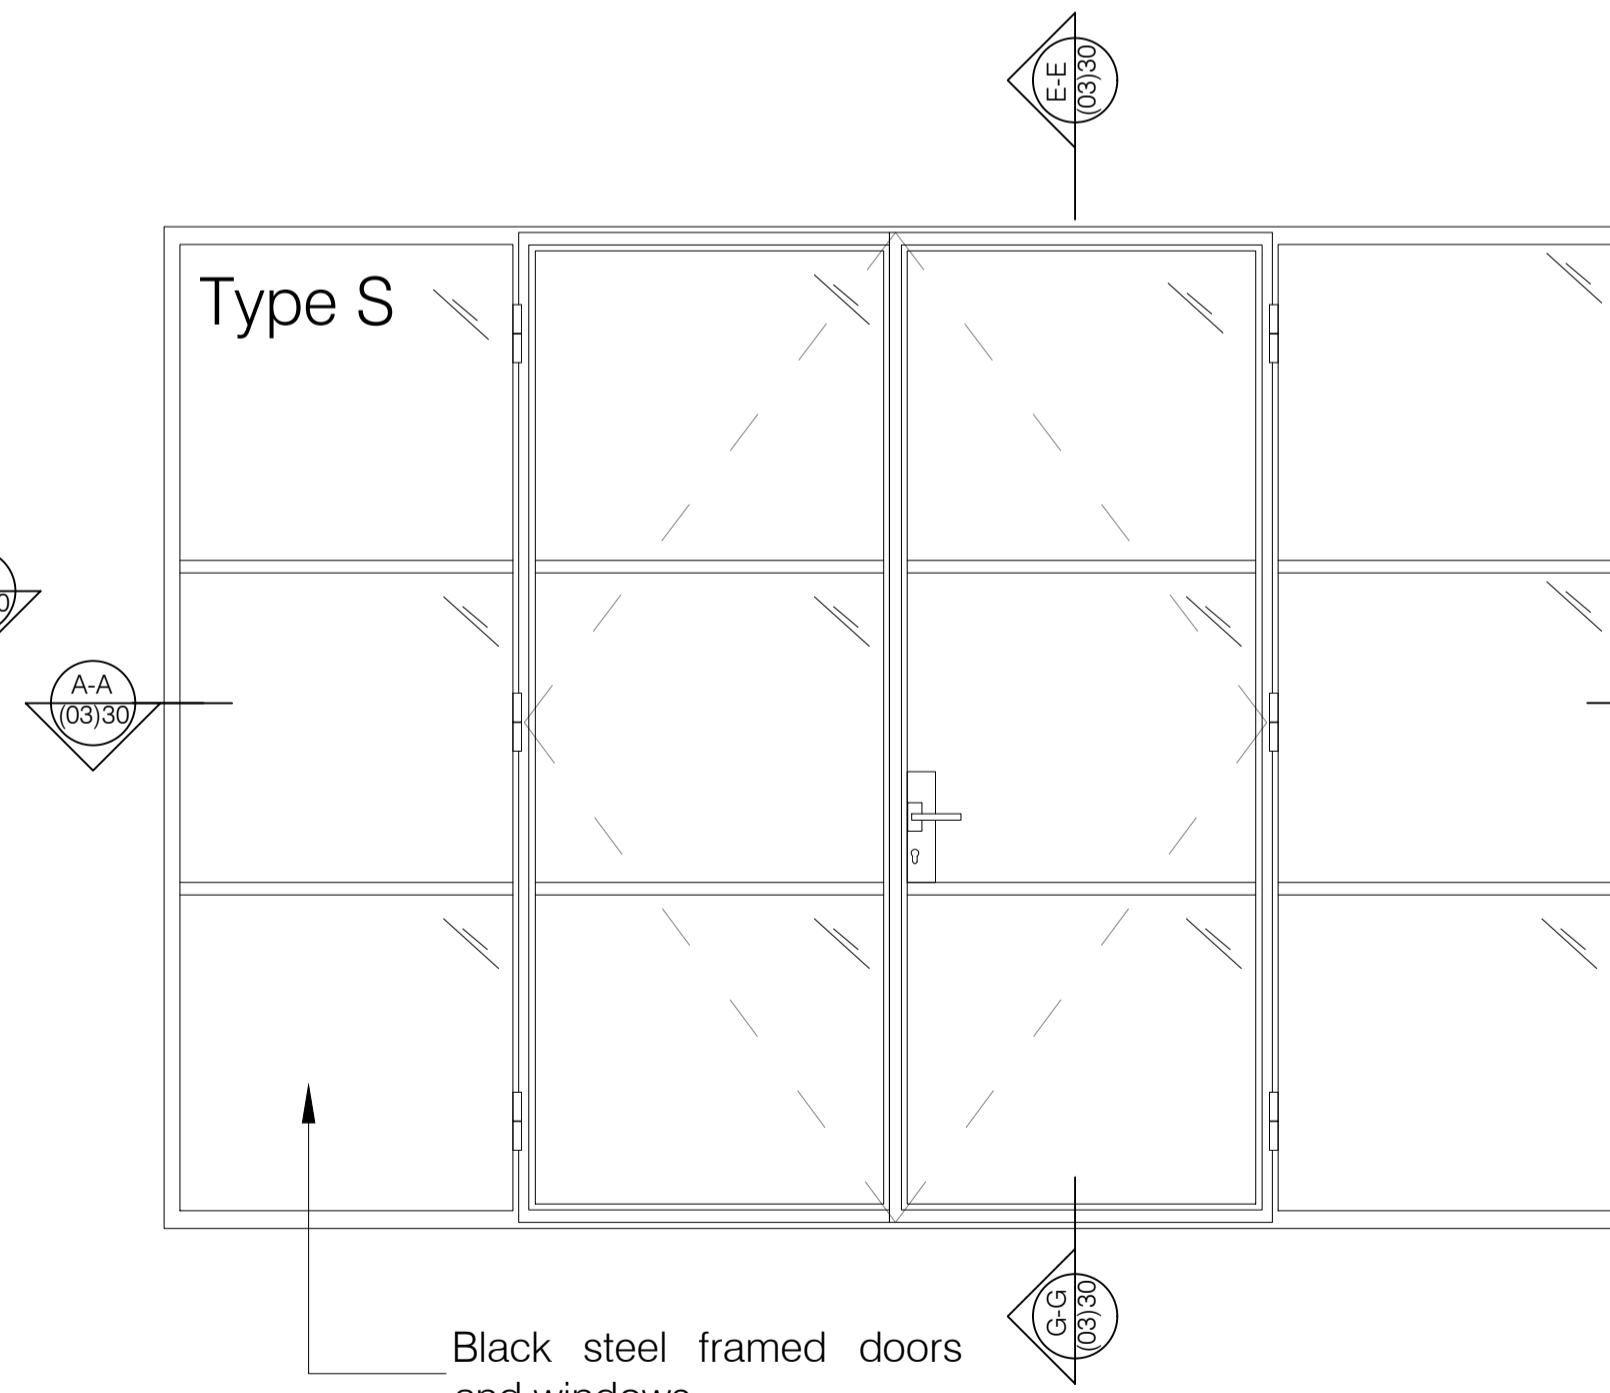

Black steel framed doors and windows

Window Type - U:
W.B.04

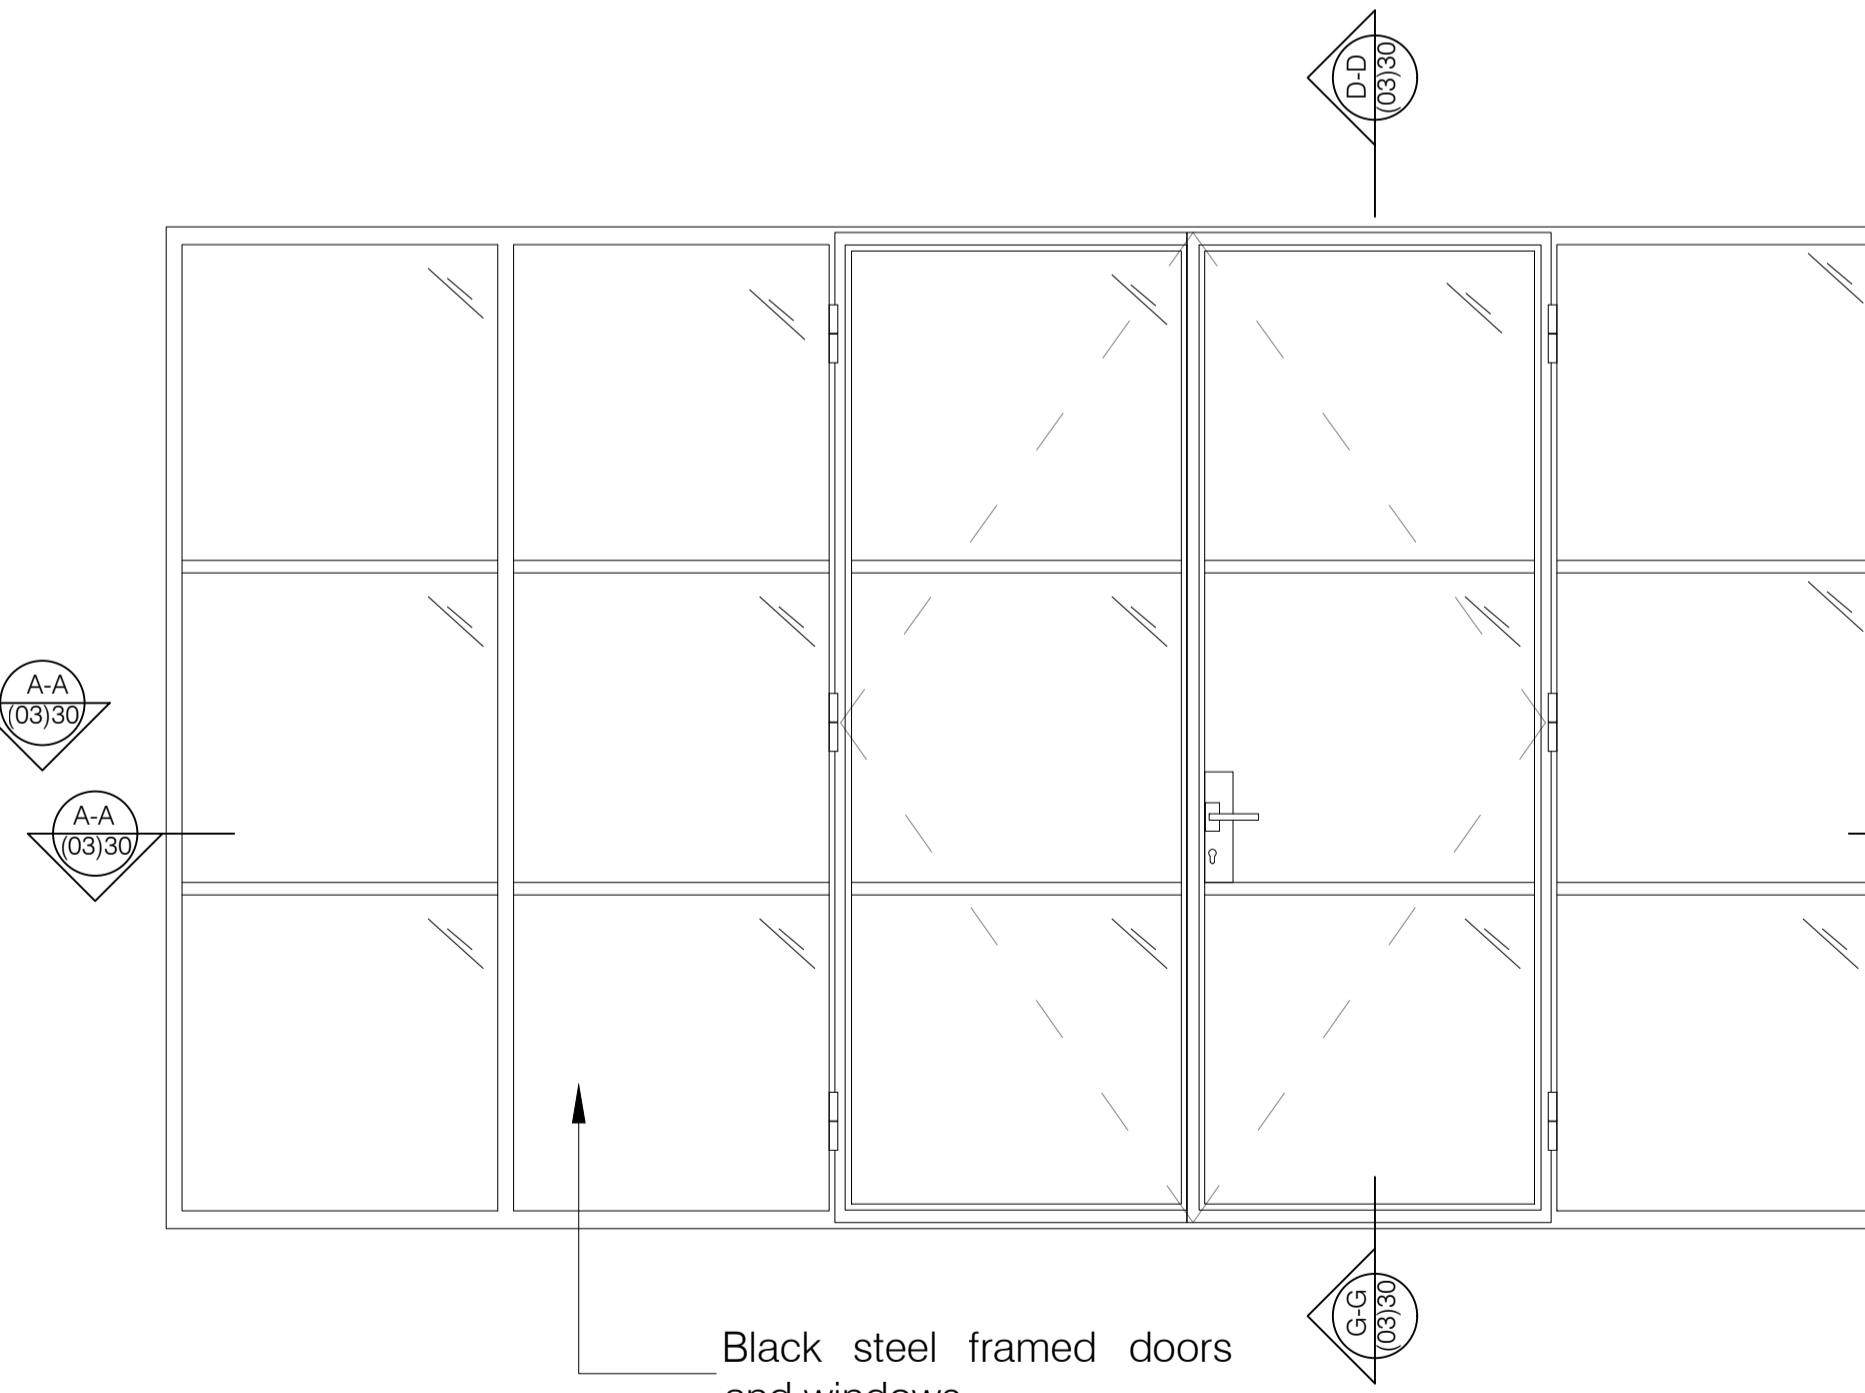

Black steel framed doors and windows

Rev	Date	Details	Drawn by	Checked by
A	12/07/2017	Primary issue for information/comment	PV	BL
B	20/02/18	Issue for Approval	CM	BL

Read in conjunction with drawings:
(03)30




S & T (Ltd)
client name
18-20 Elsworth Road
London
NW3 3DJ

Proposed Window Types IV
Metal Windows

Information
status
12/07/2017 PV
date
1:20 @ A1 BL
scale
checked

(03)24
drawing number
B 832-01
revision job number

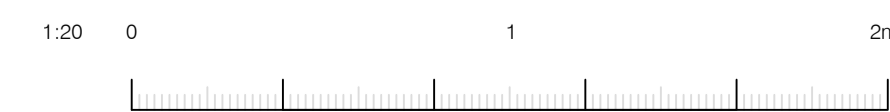

The contractor must check all dimensions, levels and services prior to commencement of any work. Box Architects is not responsible for any discrepancies. It is the contractor's responsibility to ensure that all dimensions, levels and services are correct. This document is for information only and does not constitute a contract. It is subject to the terms and conditions of the contract. The drawings must be read in conjunction with the other drawings.

box architects
 1 City Square, Leeds, LS1 2ES
 2 Angel Square, London CH1 1NY

1 0113 2441133 or info@boxarchitects.co.uk
 t: 020 345 7085 w: www.boxarchitects.co.uk

