




Window Type - I:  
W.S.05      W.F.03

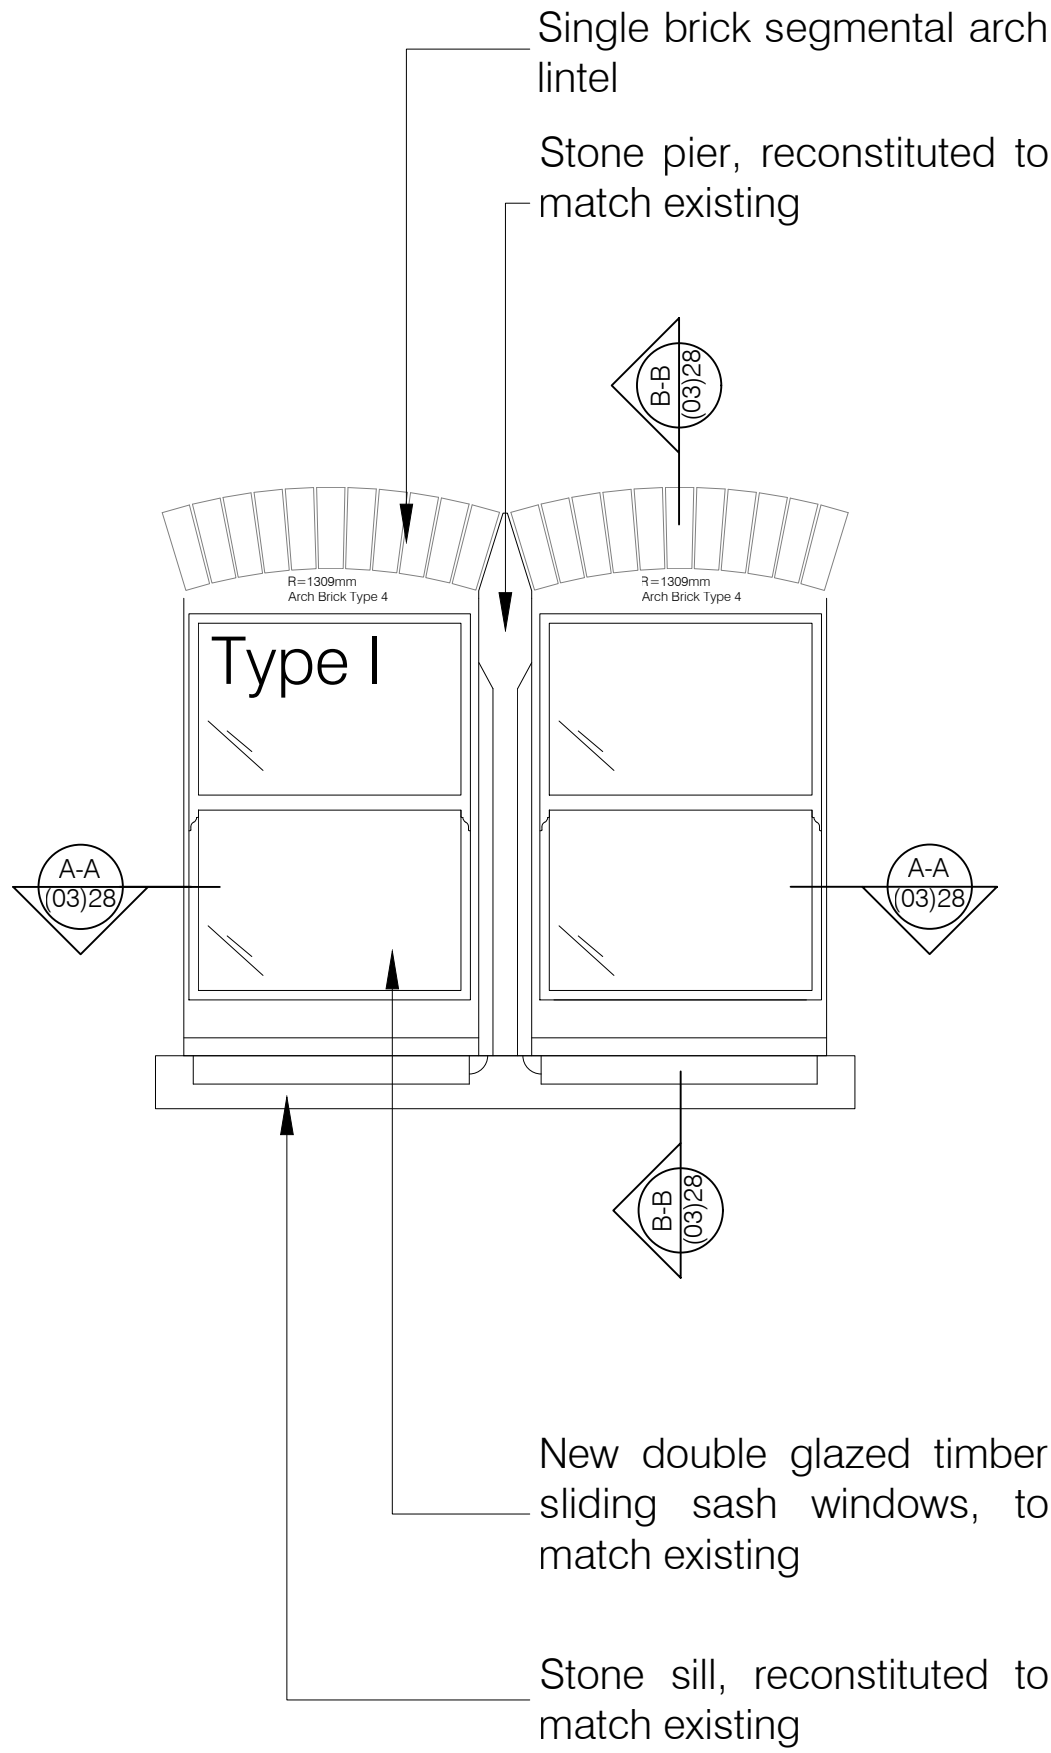


Window Type - J:  
W.S.03      W.S.11  
W.S.12

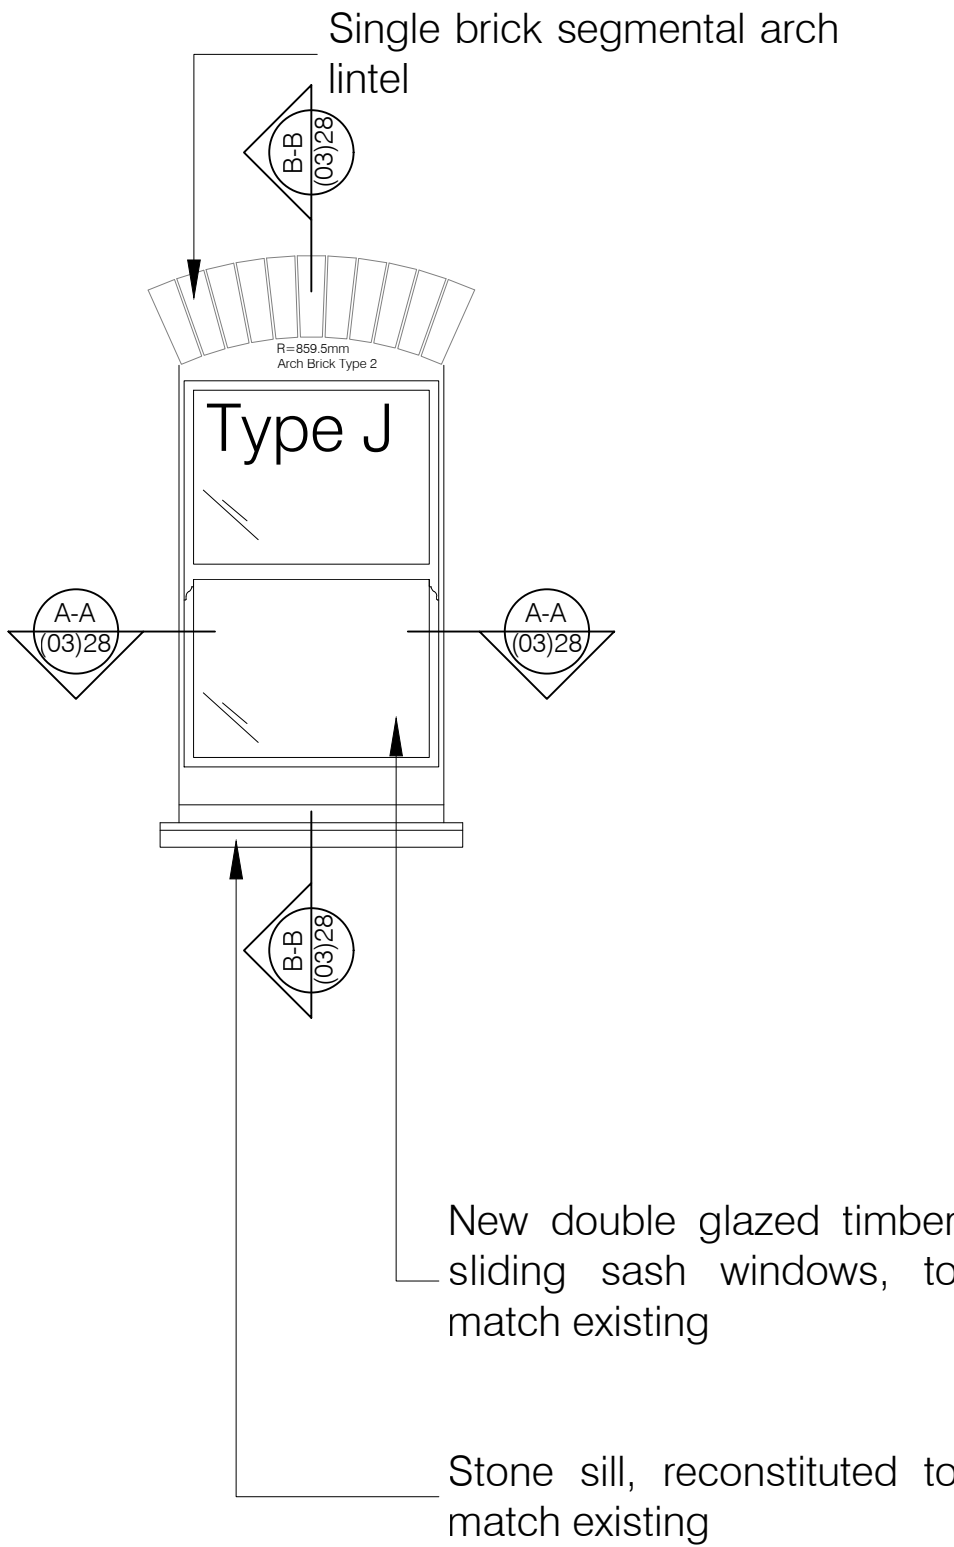


Window Type - K:  
W.F.09

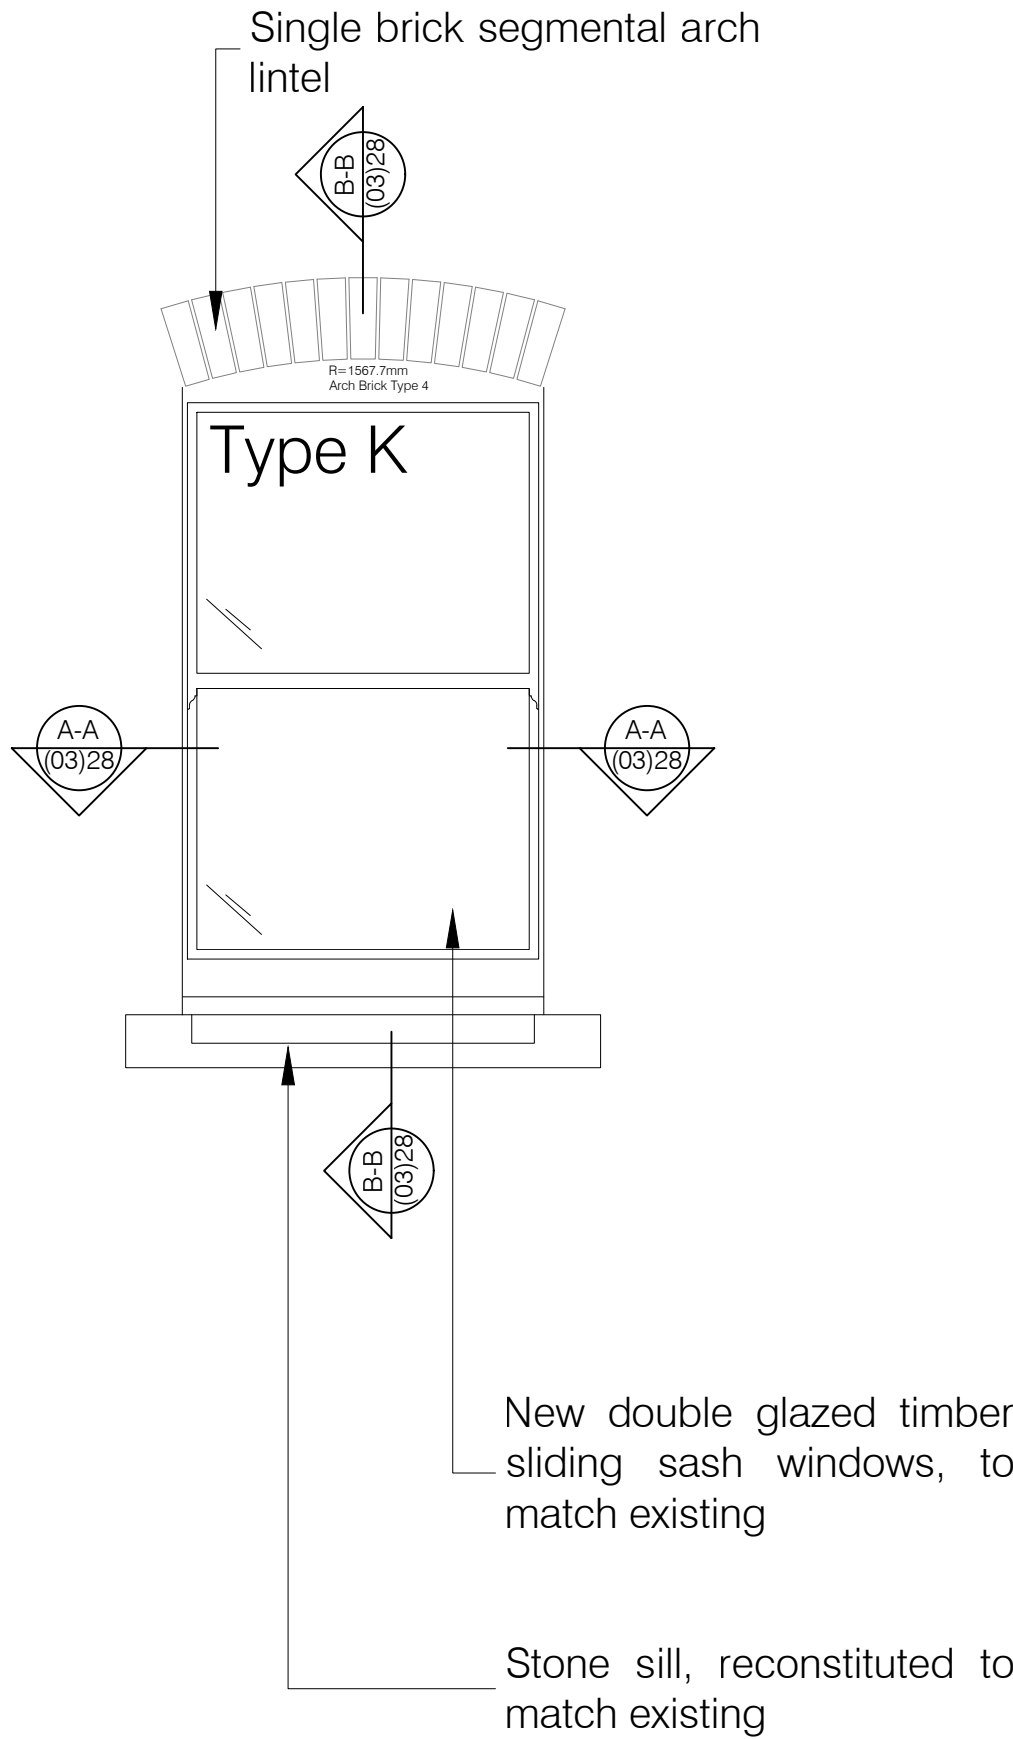

Window Type - L:  
W.F.06

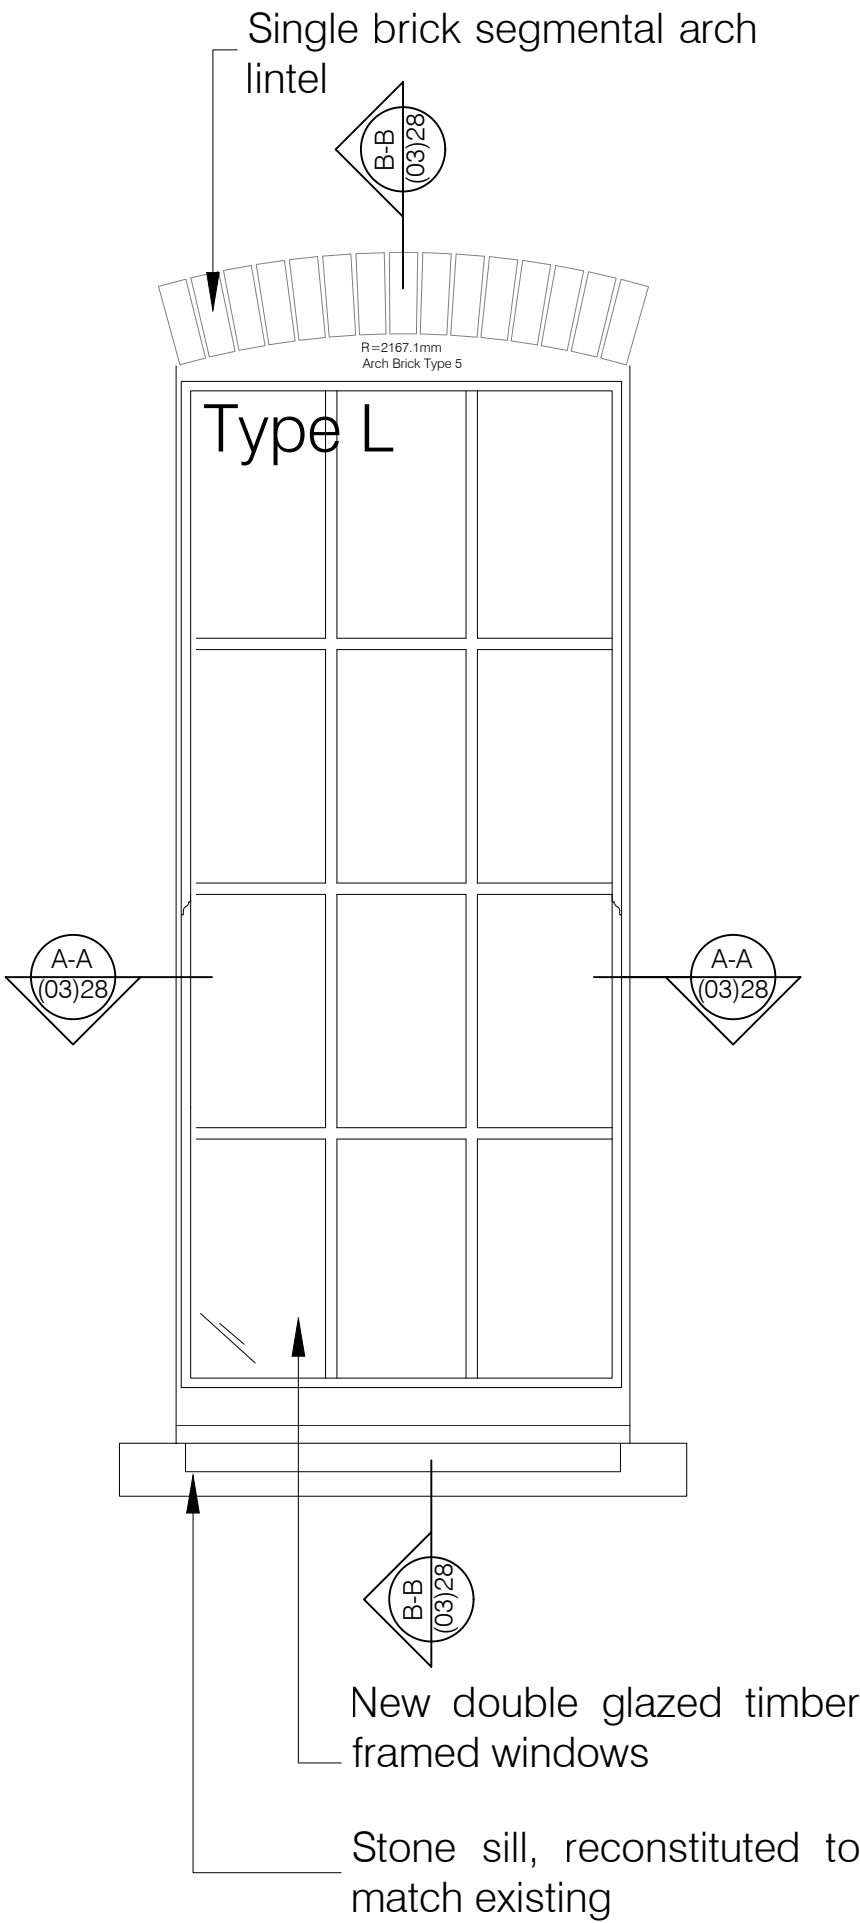

Window Type - M:  
W.G.10      W.G.11

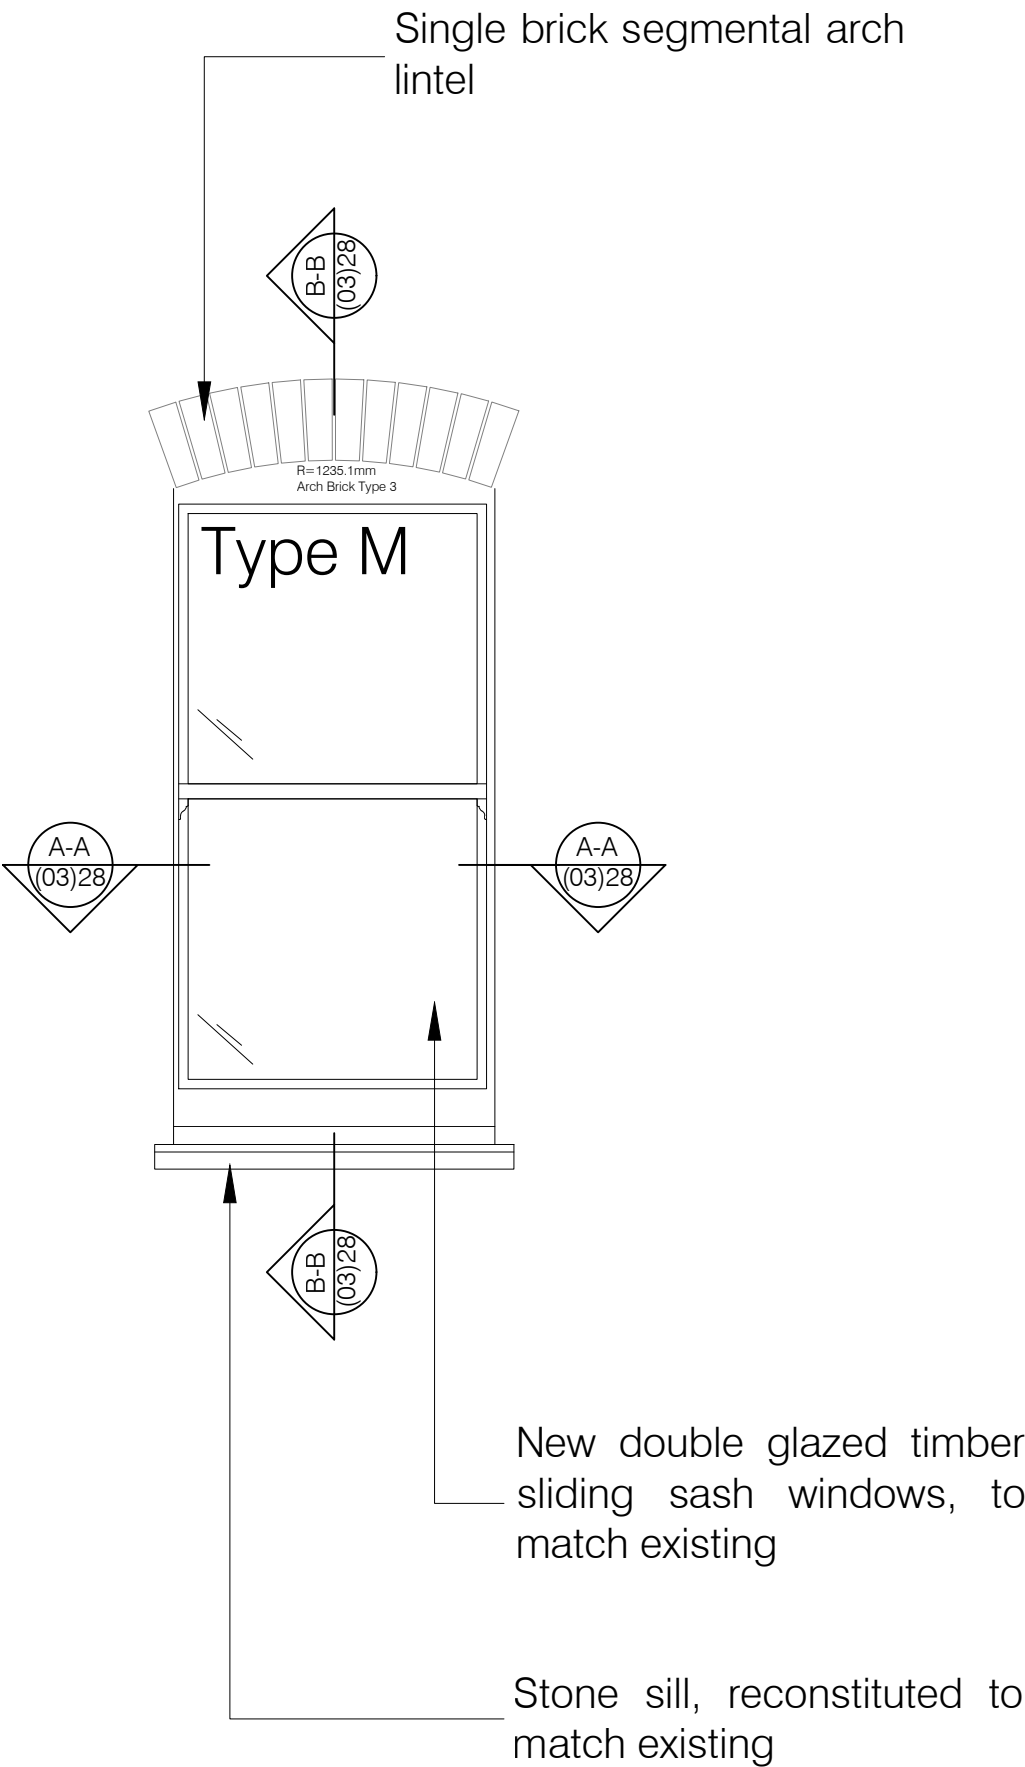

Rev	Date	Details	Drawn by	Checked by
A	12/07/2017	Preliminary issue for information/comment	PV	BL
B	19/12/2017	Window horns added	CM	BL

Read in conjunction with drawings:  
(03)15 to (03)30



S & T (Ltd)	
Client name	
18-20 Elsworth Road London NW3 3DJ	
Project	
Proposed Window Types II Timber Windows	
Title	
Planning	
Status	
11/07/2017	PV
Date	Drawn
1:20 @ A1	BL
Scale	Checked
(03)22	
Drawing number	
B	832-01
Revision	Job number

