



| Rev | Date       | Revision  | Ini  | Notes  |
|-----|------------|---|------|--|
| A   | 12.02.2013 | Elevations revised following client comments, University street shops shown, scaffold and hoarding shown. Drawing number changed. | RMJB | <p>Do not scale, use figured dimensions only.</p> <p>All dimensions to be verified on site prior to the commencement of any work or the production of any shop drawing. All discrepancies to be reported to the Architect.</p> <p>This drawing is to be read in conjunction with all related Architects and Engineers drawings and any other relevant information.</p> <p>This drawing is copyright © of DWA Architects Ltd.</p> |

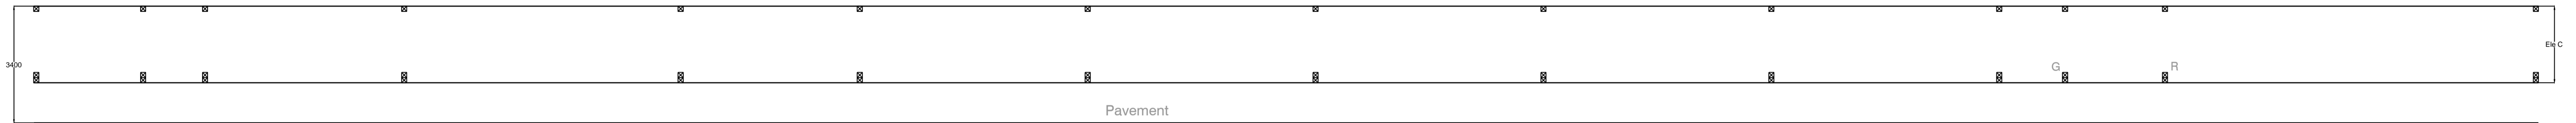


Plan of scaffold - University Street  
Scale 1:100

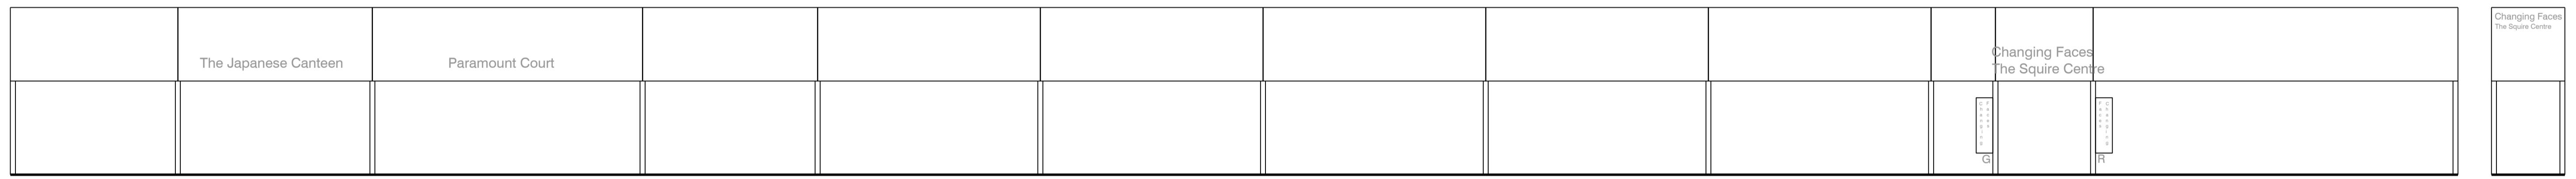


Elevation of scaffold signage - University Street  
Scale 1:100

Changing Faces  
The Squire Centre  
Ele. C

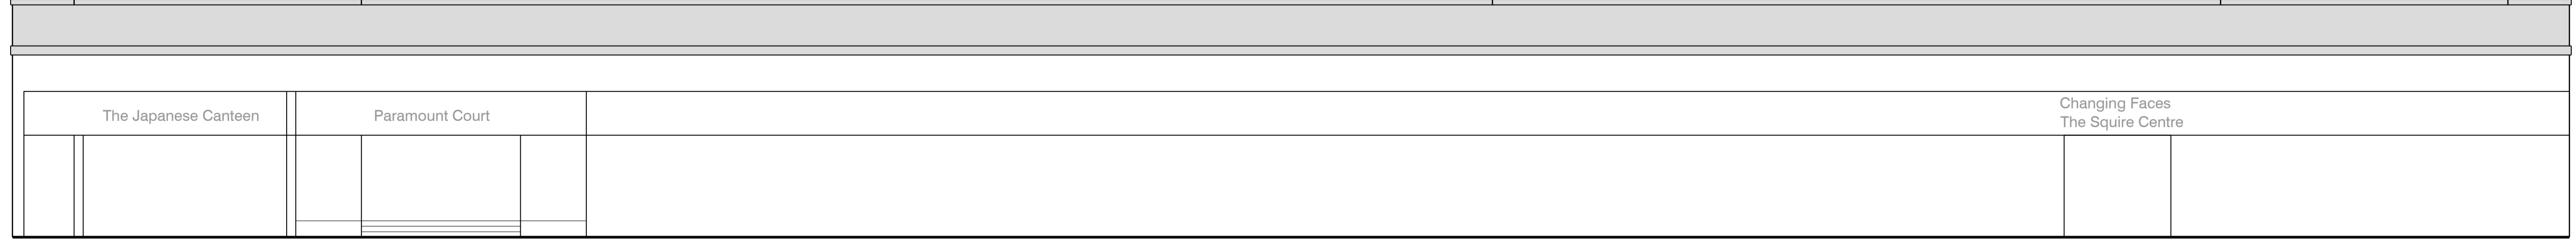

Elevation B - University Street  
Scale 1:100

Blue ■ = painted windows

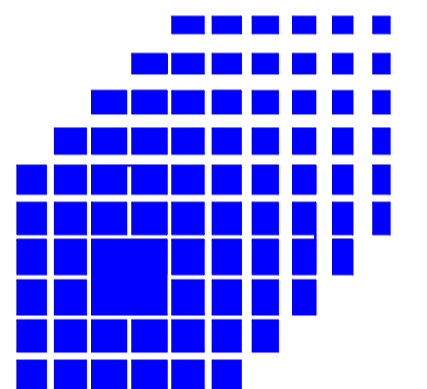

**CB SWIFT**

Building Consultancy and Project Management  
Tel: 020 8947 2216/17  
Fax: 020 8947 2218



DWA Architects Ltd  
39 Blossom Street  
York  
YO24 1AQ  
Telephone  
01904 544400  
Facsimile  
01904 544449  
Email  
york@dw-architects.co.uk  
Website  
www.dw-architects.co.uk



Client  
**CB Swift**

Project  
Paramount Court, Tottenham Court Road,  
London WC1

Drawing Title  
**Elevation B as existing**

Scale  
1:100 A1

Date  
December 2012

Drawn by  
RMJB

Checked by

Job No. **S3075** Drawing No. **1216/09** Rev. **A**

FOR COMMENT