




Rev	Date	Revision	Ini	Notes
A	12.02.2013	Elevations revised following client comments, University street shops shown, scaffold and hoarding shown. Drawing number changed.	RMJB	Do not scale, use figured dimensions only. All dimensions to be verified on site prior to the commencement of any work or the production of any shop drawing. All discrepancies to be reported to the Architect. This drawing is to be read in conjunction with all related Architects and Engineer's drawings and any other relevant information. This drawing is copyright © of DWA Architects Ltd.

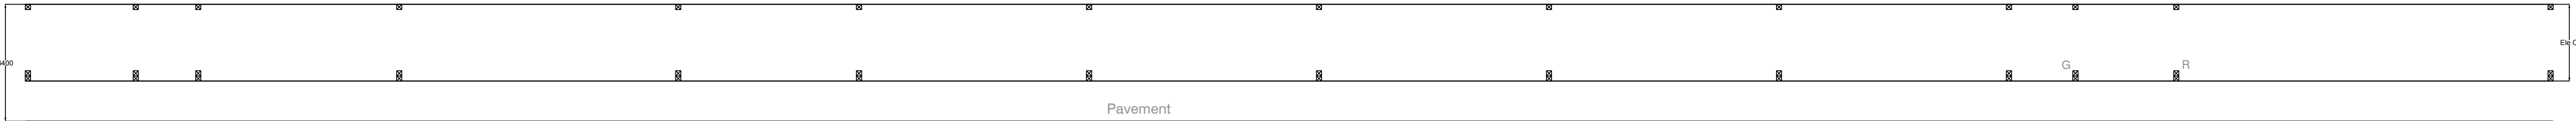



Plan of scaffold - University Street
Scale 1:100

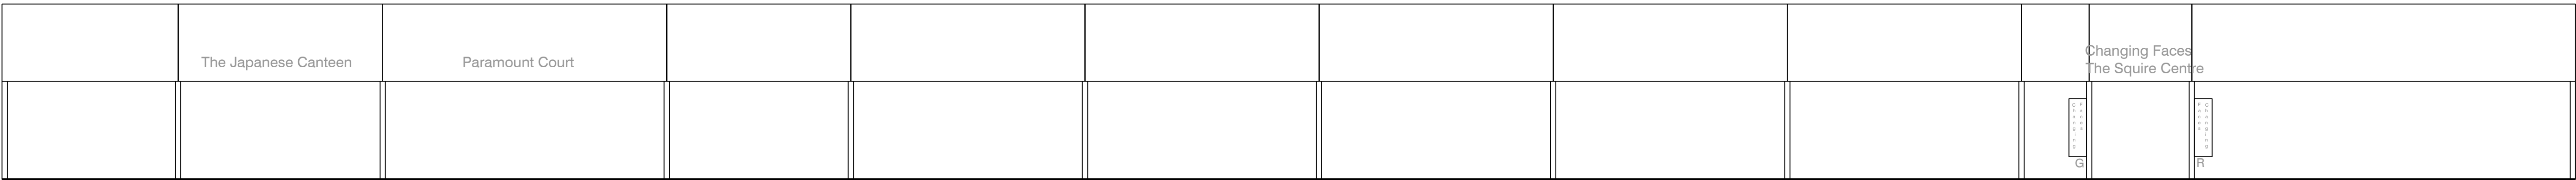

Elevation of scaffold signage - University Street
Scale 1:100

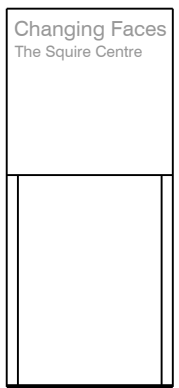


Ele. C

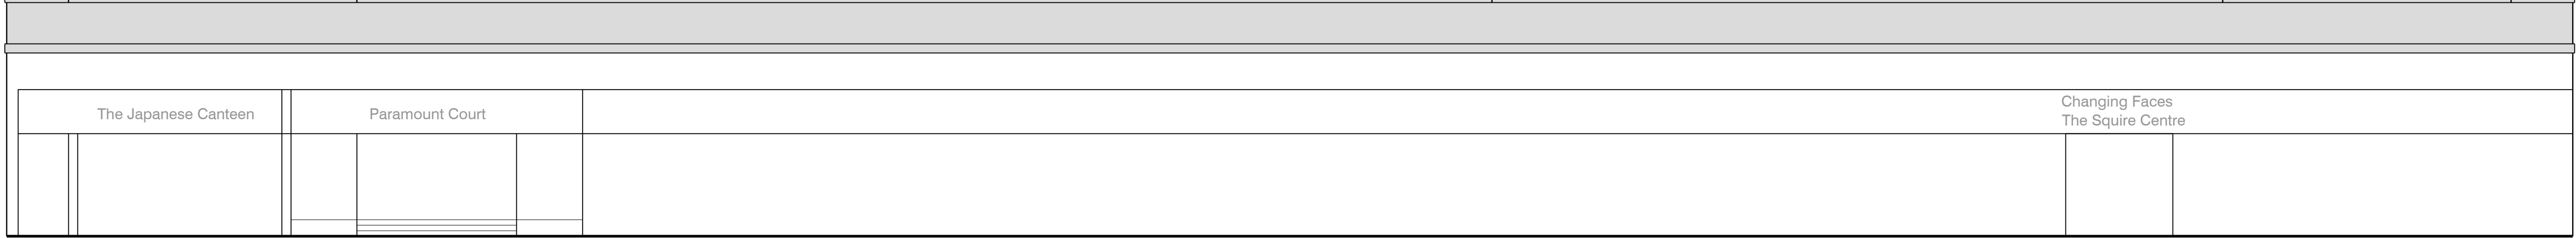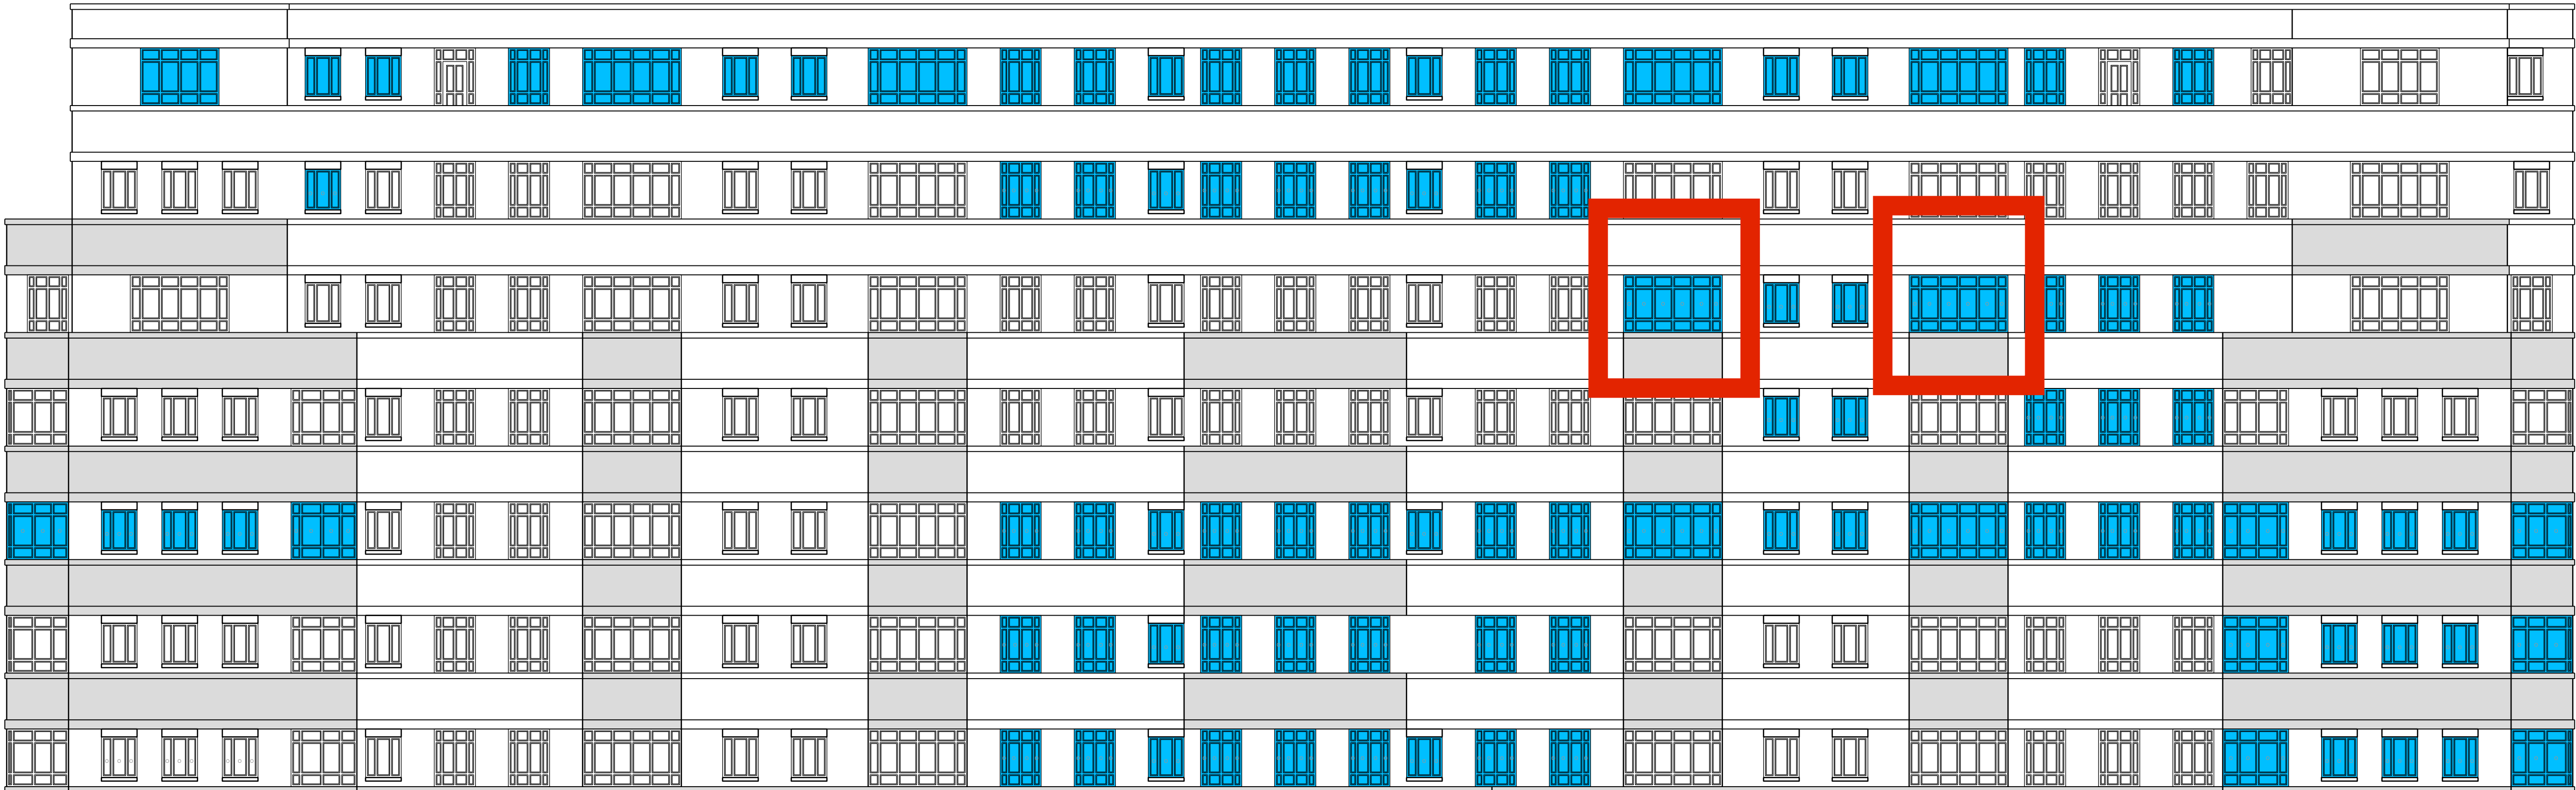

Elevation B - University Street
Scale 1:100


Blue ■ = painted windows

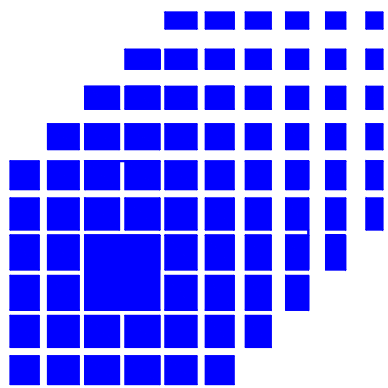

CB SWIFT
Building Consultancy and Project Management
Tel: 020 8947 2216/17
Fax: 020 8947 2218



DWA Architects Ltd
39 Blossom Street
York YO24 1AQ
Telephone 01904 544400
Facsimile 01904 544449
Email york@dwa-architects.co.uk
Website www.dwa-architects.co.uk

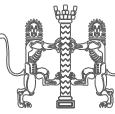

Client
CB Swift

Project
Paramount Court, Tottenham Court Road,
London WC1

Drawing Title
Elevation B as existing

Scale
1:100 A1
Date
December 2012
Drawn by
RMJB
Checked by

Job No.
S3075
Drawing No.
1216/09
Rev.
A