



Thanet Street View

<div><div>Scale</div><div><div>10m</div><div>20m</div><div>30m</div><div>40m</div><div>50m</div></div></div> <div>Notes</div> <div>1. Do not scale from this drawing.</div> <div>2. Survey indicative only. Contractor to undertake own surveys and investigations.</div>	Revision    Date    Change		Project		Reference		
			ILSC, 30 Thanet Street, WC1H 9QH		THA		
			Wilton Studio		Drawing Title		
			1 Pitwell Mews London E8 1FH United Kingdom		T: 020 7502 2599 F: 070 0604 0213 E: info@wiltonstudio.eu		
				Scale	Date	Dwg. No.	Rev.
				1:1250 @A3	March 2018	005	

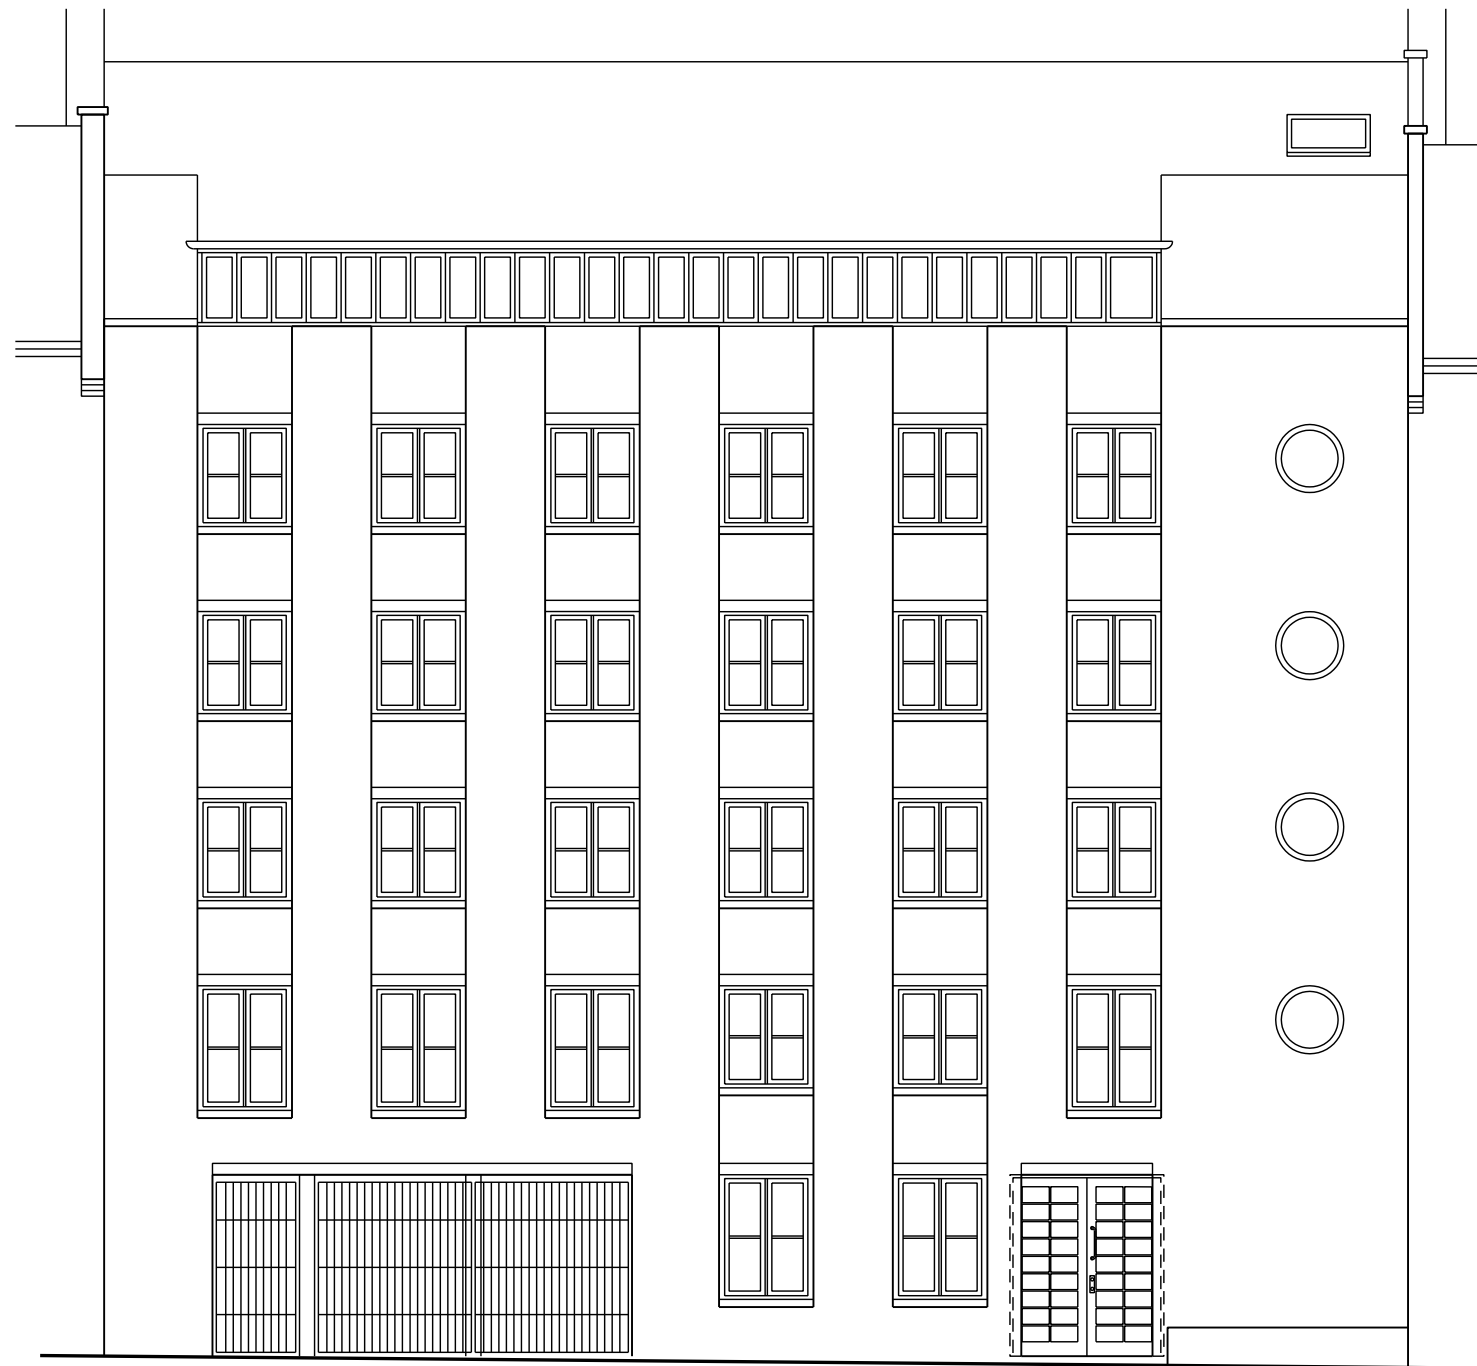


Thanet Street Elevation

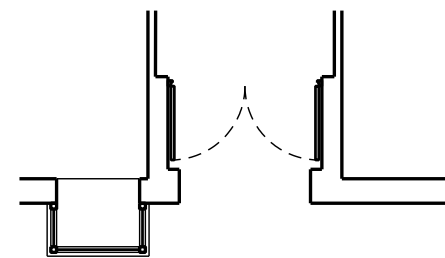


Plan View of Entrance

<div>Scale <div><div>1m</div><div>2m</div><div>3m</div><div>4m</div><div>5m</div></div></div> <div>Notes</div> <div>1. Do not scale from this drawing.</div> <div>2. Survey indicative only. Contractor to undertake own surveys and investigations.</div>	Revision    Date    Change			Project		Reference			
				ILSC, 30 Thanet Street, WC1H 9QH		THA			
				Wilton Studio		Drawing Title			
				Thanet Street Elevation as Existing					
		1 Pitwell Mews London E8 1FH United Kingdom		T: 020 7502 2599 F: 070 0604 0213 E: info@wiltonstudio.eu		Scale	Date	Dwg. No.	Rev.
						1:100 @A3	March 2018	050	

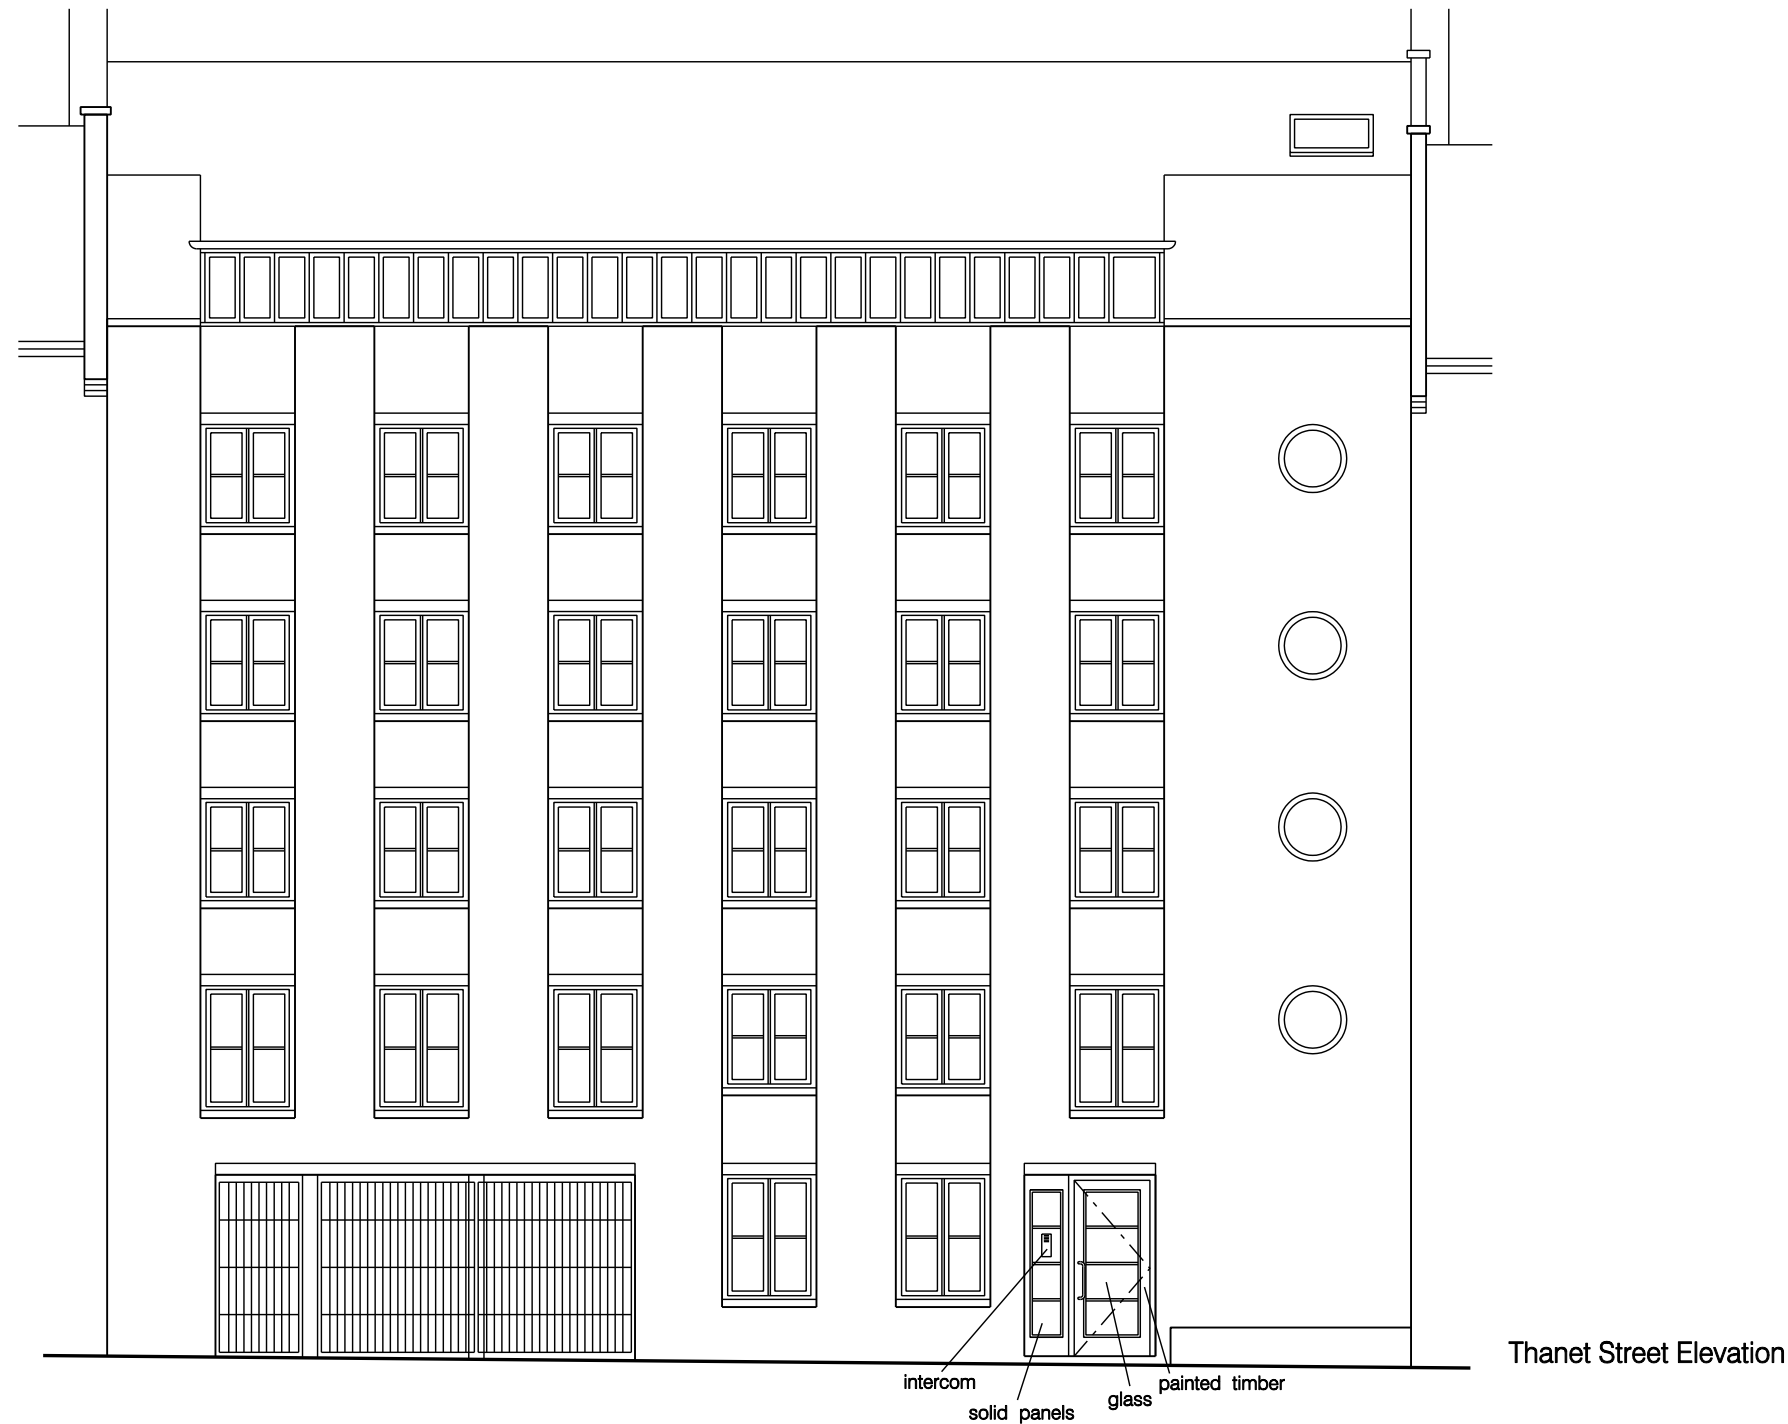

Thanet Street Elevation

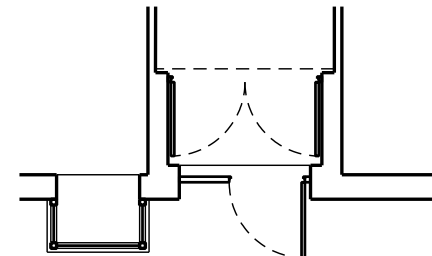

Plan View of Entrance

Scale 1m 2m 3m 4m 5m

Notes  
1. Do not scale from this drawing.  
2. Survey indicative only. Contractor to undertake own surveys and investigations.

Revision	Date	Change
A	22.03.'18	Entrance door option A shown
C	29.03.'18	Minor adjustments

Project  
ILSC, 30 Thanet Street, WC1H 9QH

Reference  
THA

Wilton Studio

Drawing Title  
Thanet Street Elevation as Proposed

1 Pitwell Mews  
London E8 1FH  
United Kingdom  
T: 020 7502 2599  
F: 070 0604 0213  
E: info@wiltonstudio.eu

Scale  
1:100 @A3

Date  
March 2018

Dwg. No.  
050

Rev.  
C