


Scale 1:500@A3

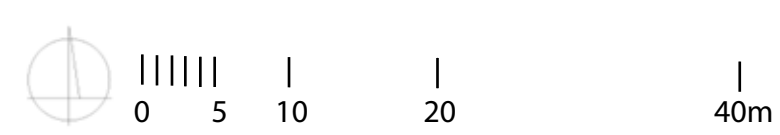

Shape
 Landscape & Regeneration
 Unit 12C Tower Workshops
 58 Riley Road
 London SE1 3DG
 (044)7876 25577
 (044)7899 800183

Client



Project

Judd Street Open Space
 New Park Entrance

Description

Location Plan

1706.1.00

Status

Planning

Drawn: RP
 Checked: BS
 Date: 03.04.18

