





EXISTING FRONT ELEVATION
SCALE: 1/100

Main Entrance

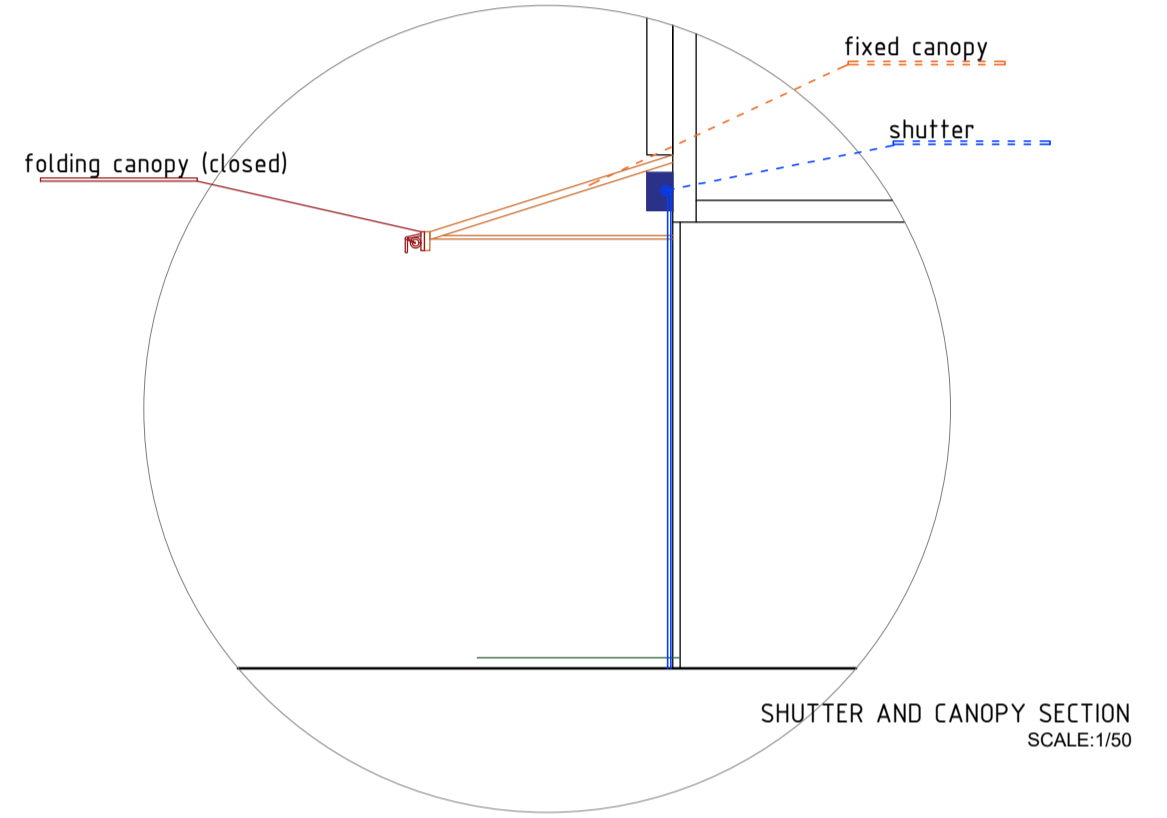

SHUTTER AND CANOPY SECTION
SCALE: 1/50

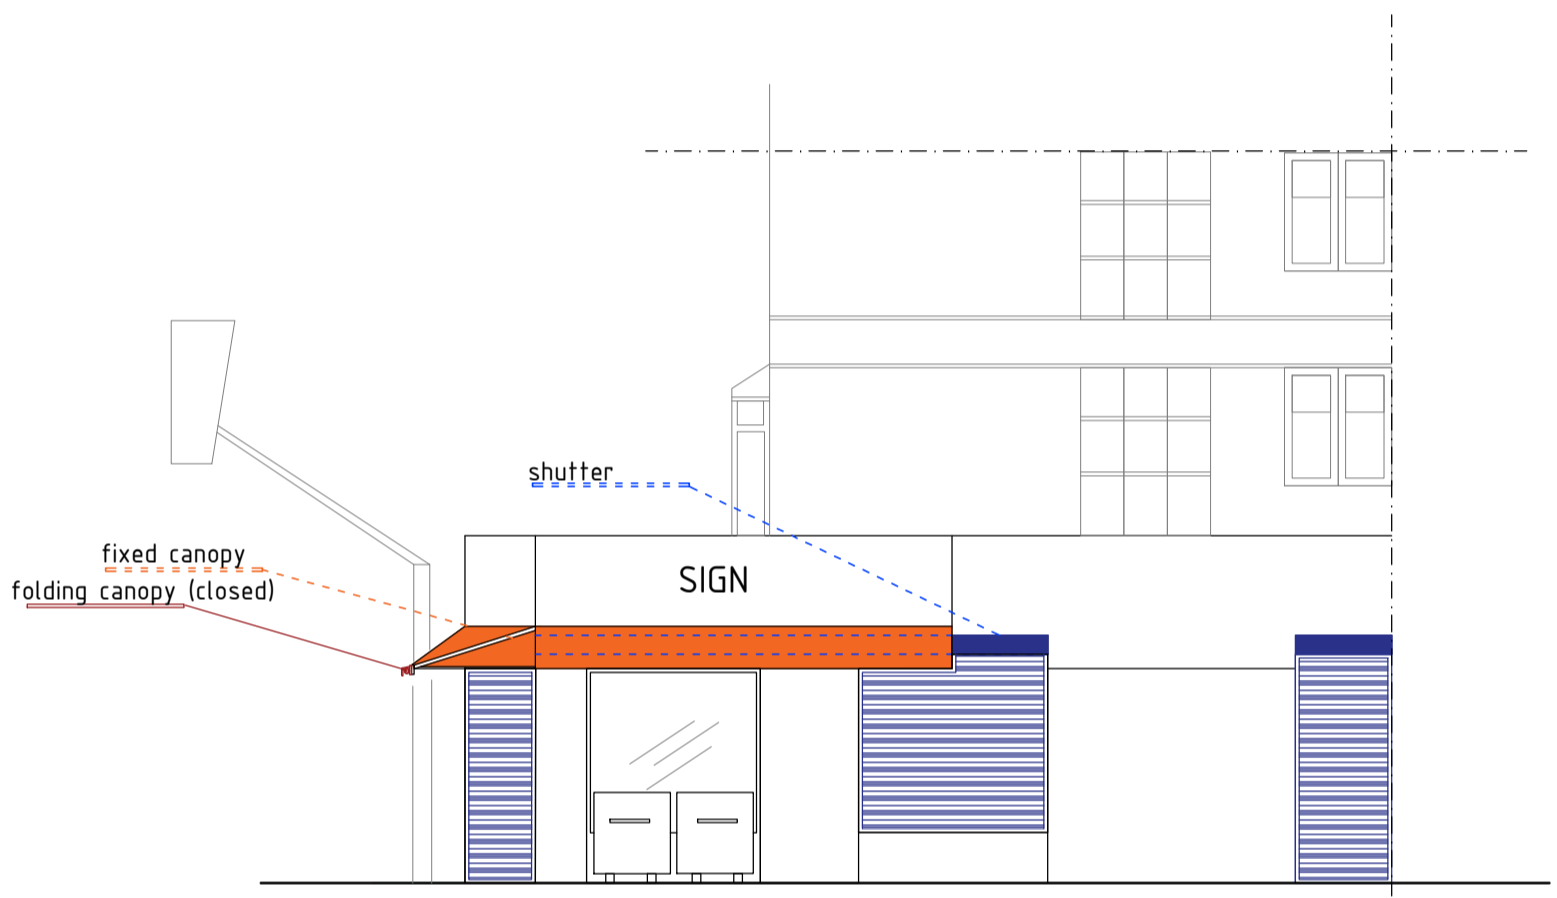


EXISTING SIDE ELEVATION
SCALE: 1/100



EXISTING FRONT ELEVATION (beneath the fixed canopy)
SCALE: 1/100

Main Entrance

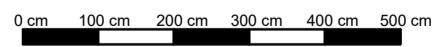

318 - 324 Kilburn High Road LONDON NW6 2QN	
Existing Elevations	
REF. NO :REVA.KH-1112-5	
SCALE : 1/100@A3	DATE :13/02/2017

ADA GROUP
103 Stoke Newington High
Street, London, N16 0PH
info@adagroup.org.uk
0207 193 8393

