


This drawing has been produced for Dunley Investment Corp. for the project/site named as Esplanade Road and is submitted as part of a planning application relating to this site name only and is not intended for use by any other person or organisation or for any other purpose.

September 2011

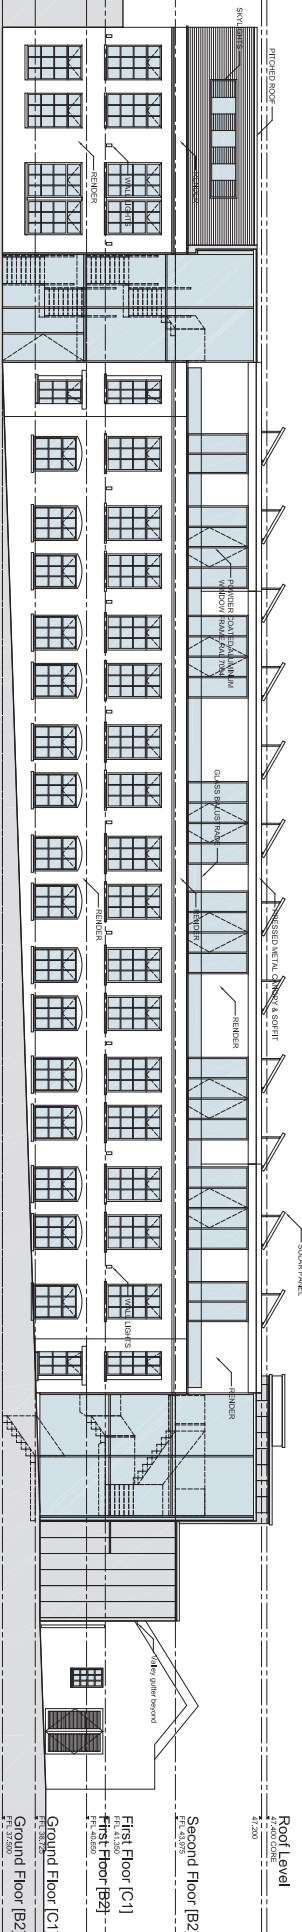

PLANNING

P K S architects	
project 6 Erskine Road	
title Proposed Elevation - Building Two Interior	
issued 15.100 @ A1	revised GLJ
date 11.02.13	sheet no. 835
drawing no. 050-02	
revision B	