


This drawing has been produced for <u>Durley Investment Corp.</u> for the project/site named as <u>Erskine Road</u> and is submitted as part of a planning application relating to this site name only and is not intended for use by any other person or organisation or for any other purpose.

September 2013

©PKS Architects LLP

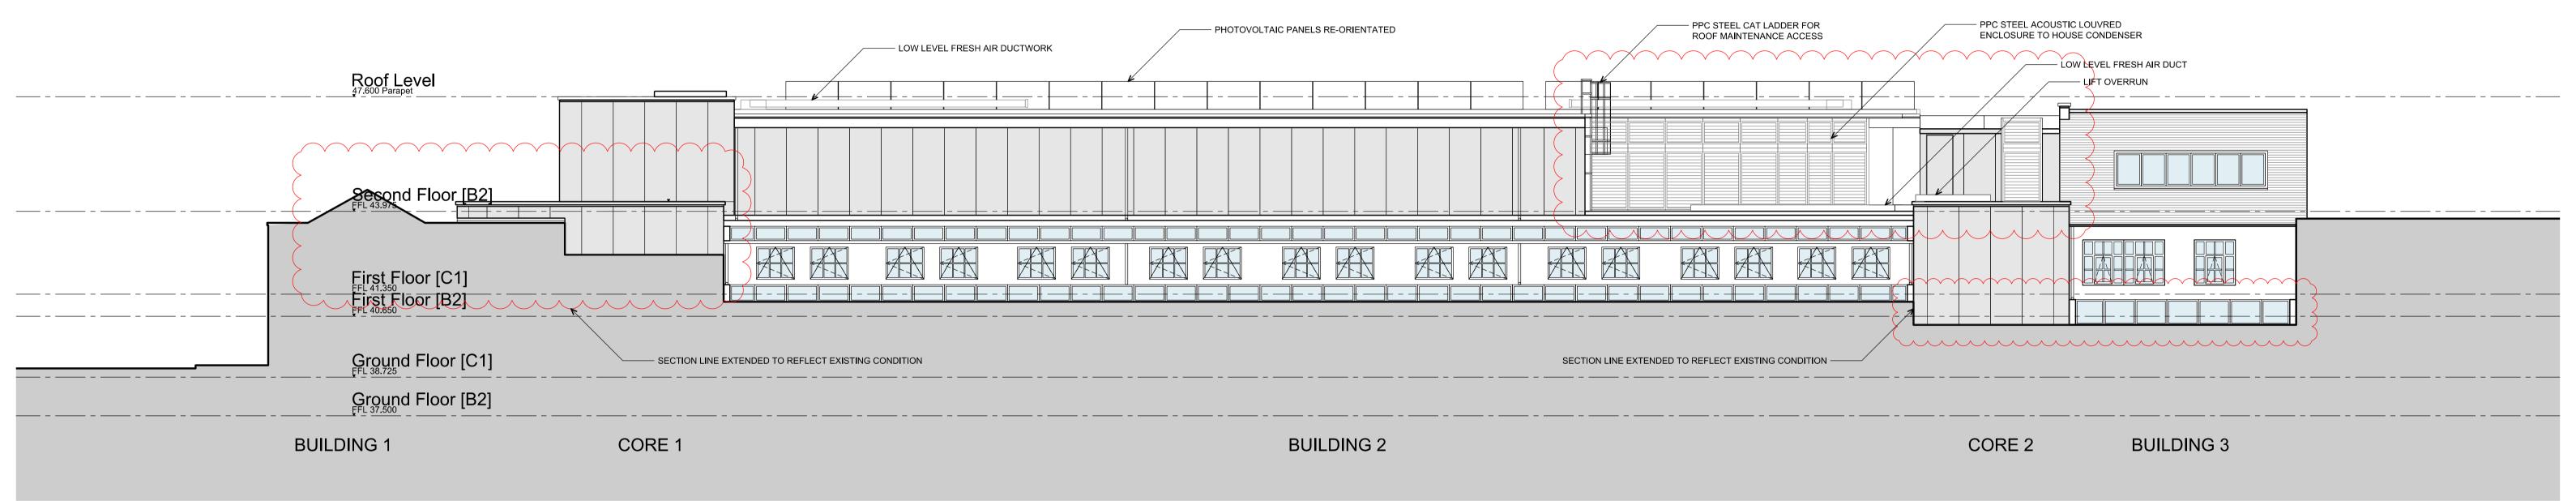

## DOONE SILVER KERR

THIS DRAWING HAS BEEN DERIVED FROM PKS ARCHITECTS LLP CAD DATA AND UPDATED SURVEY INFORMATION SUPPLIED BY RGL SURVEYS LTD.

## PLANNING



<sup>oject</sup> 6 Erskine Road				
е	Proposed Elevation - Building 2 Exterior			
ale	1·100 @ A1	author GL I	dwg no.	ı

© PKS Architects LLP 10 Deane House Studios, Greenwood Place, London, NW5 1LB t. 020 7424 4800 f. 020 7424 4801 e. pks@pksarchitects.com

1:100 @ A1 GLJ

job no. 835

050-05