




Main Entrance

SCALE: 1:100 (metres)

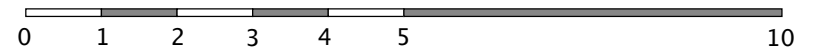

B2 Building Surveyors Ltd
 9 / 27 The Broadway, N8 8DR
 0800 228 9394 b2.uk.com

B2 BUILDING SURVEYORS LTD SHALL HAVE NO RESPONSIBILITY FOR ANY USE MADE OF THIS DOCUMENT OTHER THAN THAT FOR WHICH IT WAS PREPARED AND ISSUED. ALL DIMENSIONS SHOULD BE CHECKED ON SITE. DO NOT SCALE FROM THIS DRAWING.

ANY SCALED DIMENSIONS NOT SPECIFICALLY MEASURED ON THE PLANS REQUIRE SITE VERIFICATION.

CLIENT:

Mr B. McKay

PROJECT NAME:

Bossinnie
 Gayton Road
 London
 NW3 1TX

DRAWING TITLE:


APPROVED ELEVATION
 APPLICATION 2009/1622/P

PAPER SIZE:	ISO A4	DWG NO.:	B.GR.E01
DWG SCALE:	1:100 @ A4	REVISION:	
DATE:	5/12/17		



NEW COPPER HAMMERED STEEL
PLATE FENCE AND ENTRANCE.

SCALE: 1:100 (metres)

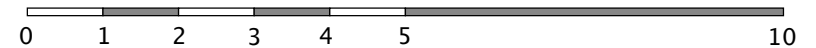

B2 BUILDING SURVEYORS LTD SHALL HAVE NO RESPONSIBILITY FOR ANY USE MADE OF THIS DOCUMENT OTHER THAN THAT FOR WHICH IT WAS PREPARED AND ISSUED. ALL DIMENSIONS SHOULD BE CHECKED ON SITE. DO NOT SCALE FROM THIS DRAWING.

B2 Building Surveyors Ltd
9 / 27 The Broadway, N8 8DR
0800 228 9394 b2.uk.com


ANY SCALED DIMENSIONS NOT SPECIFICALLY MEASURED ON THE PLANS REQUIRE SITE VERIFICATION.

CLIENT:
Mr B. McKay

PROJECT NAME:
Bossinnie
Gayton Road
London
NW3 1TX

DRAWING TITLE:
PROPOSED ELEVATION

PAPER SIZE:	ISO A4	DWG NO.:	B.GR.E01
DWG SCALE:	1:100 @ A4	REVISION:	
DATE:	5/12/17		

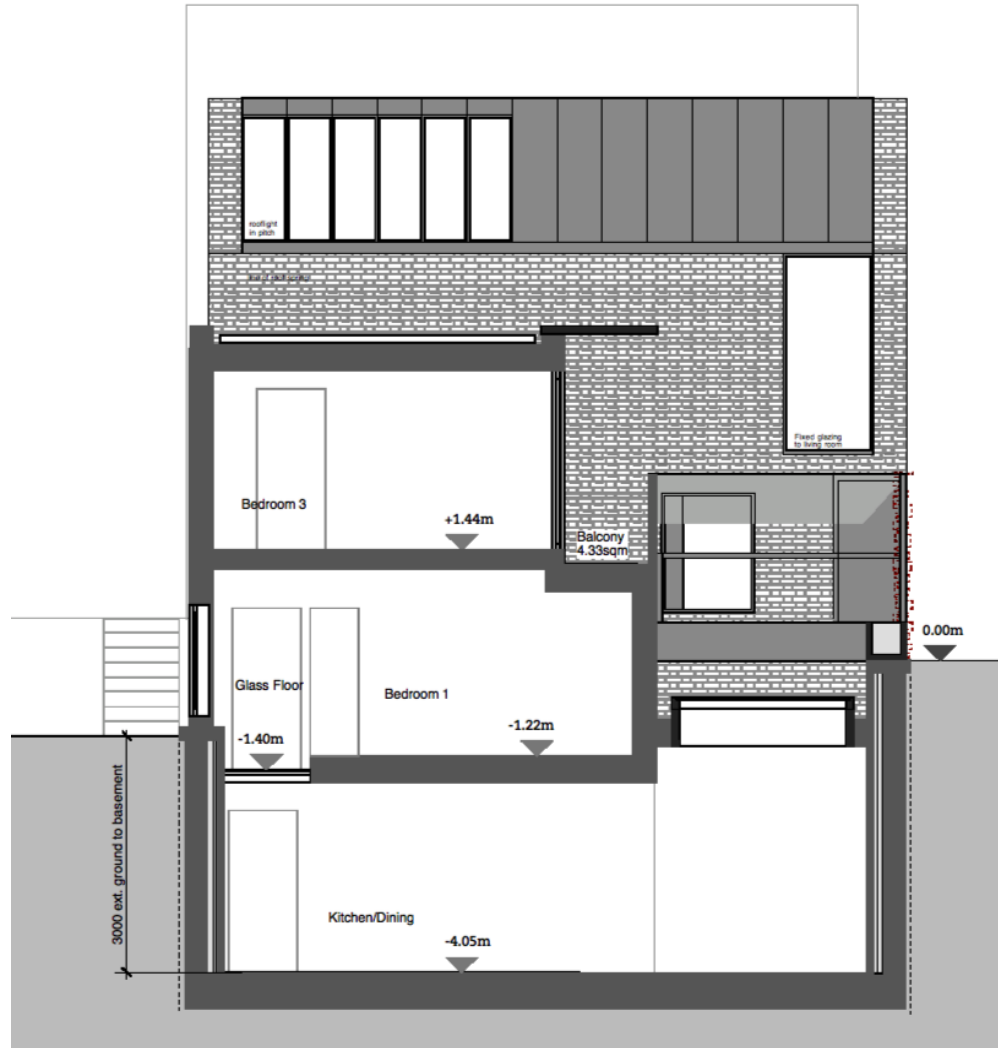

SCALE: 1:100 (metres)



B2 BUILDING SURVEYORS LTD SHALL HAVE NO RESPONSIBILITY FOR ANY USE MADE OF THIS DOCUMENT OTHER THAN THAT FOR WHICH IT WAS PREPARED AND ISSUED. ALL DIMENSIONS SHOULD BE CHECKED ON SITE. DO NOT SCALE FROM THIS DRAWING.

CLIENT:
Mr B. McKay



PROJECT NAME:
Bossinnie
Gayton Road
London
NW3 1TX

DRAWING TITLE:
APPROVED SECTION C-C
APPLICATION 2009/1622/P

PAPER SIZE:	ISO A4	DWG NO.:	B.GR.E02
DWG SCALE:	1:100 @ A4	REVISION:	
DATE:	5/12/17		

B2 Building Surveyors Ltd
9 / 27 The Broadway, N8 8DR
0800 228 9394 b2.uk.com

ANY SCALED DIMENSIONS NOT SPECIFICALLY MEASURED ON THE PLANS REQUIRE SITE VERIFICATION.

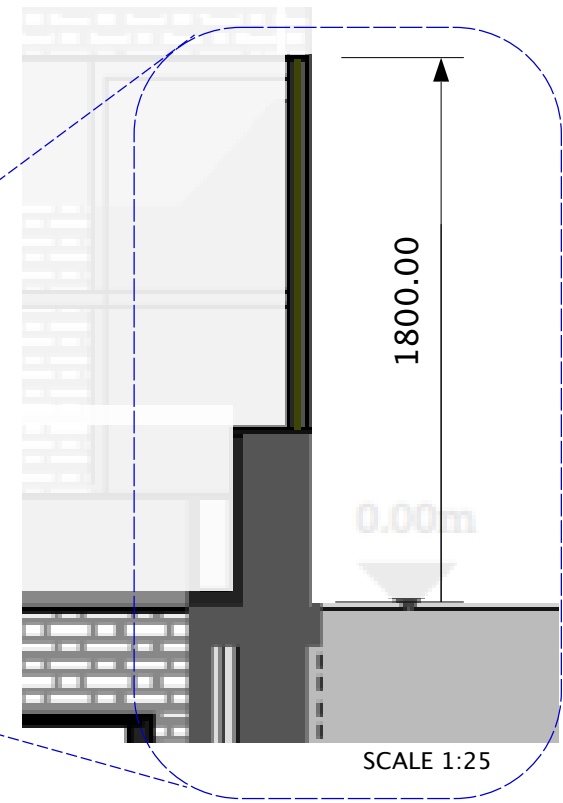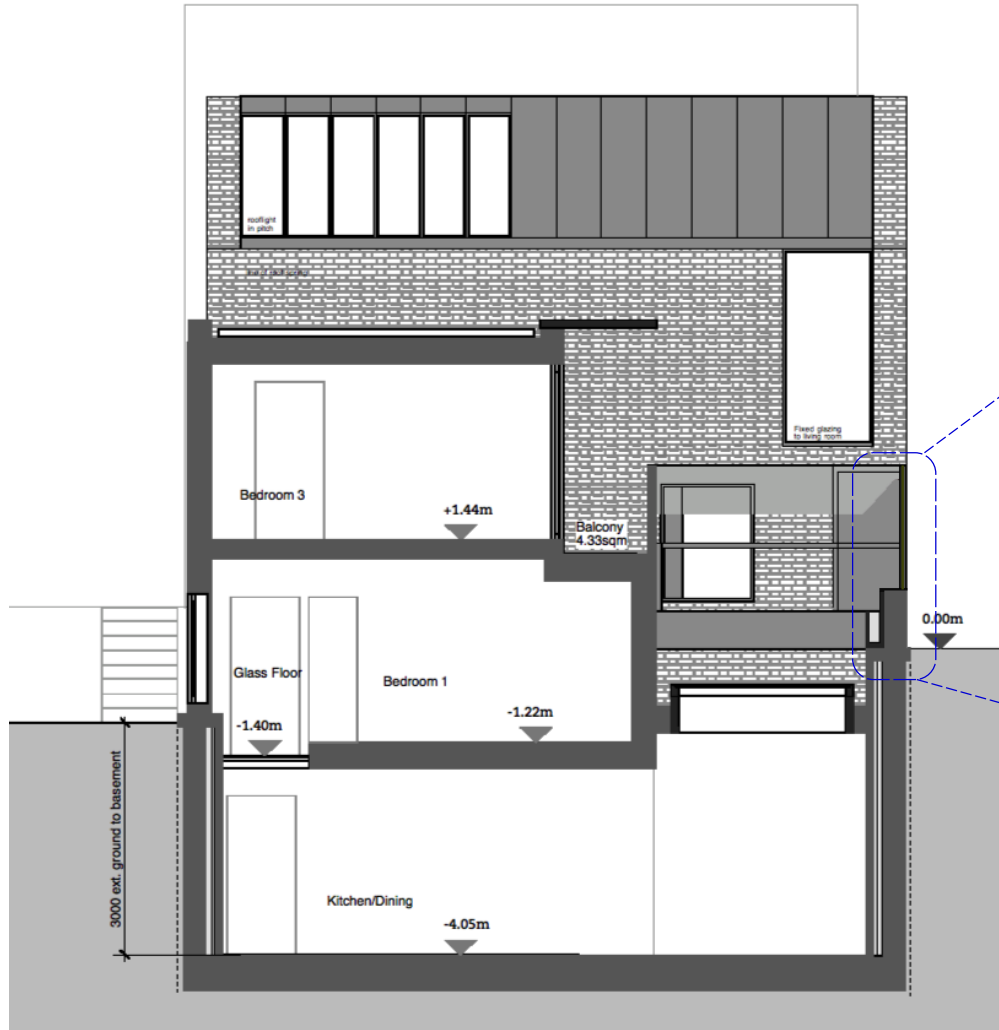

SCALE: 1:100 (metres)



B2 BUILDING SURVEYORS LTD SHALL HAVE NO RESPONSIBILITY FOR ANY USE MADE OF THIS DOCUMENT OTHER THAN THAT FOR WHICH IT WAS PREPARED AND ISSUED. ALL DIMENSIONS SHOULD BE CHECKED ON SITE. DO NOT SCALE FROM THIS DRAWING.

B2 Building Surveyors Ltd
9 / 27 The Broadway, N8 8DR
0800 228 9394 b2.uk.com


ANY SCALED DIMENSIONS NOT SPECIFICALLY MEASURED ON THE PLANS REQUIRE SITE VERIFICATION.

CLIENT:
Mr B. McKay

PROJECT NAME:
Bossinnie
Gayton Road
London
NW3 1TX

DRAWING TITLE:
PROPOSED SECTION C-C

PAPER SIZE:	ISO A4	DWG NO.:	B.GR.P.02
DWG SCALE:	1:100 @ A4	REVISION:	
DATE:	5/12/17		

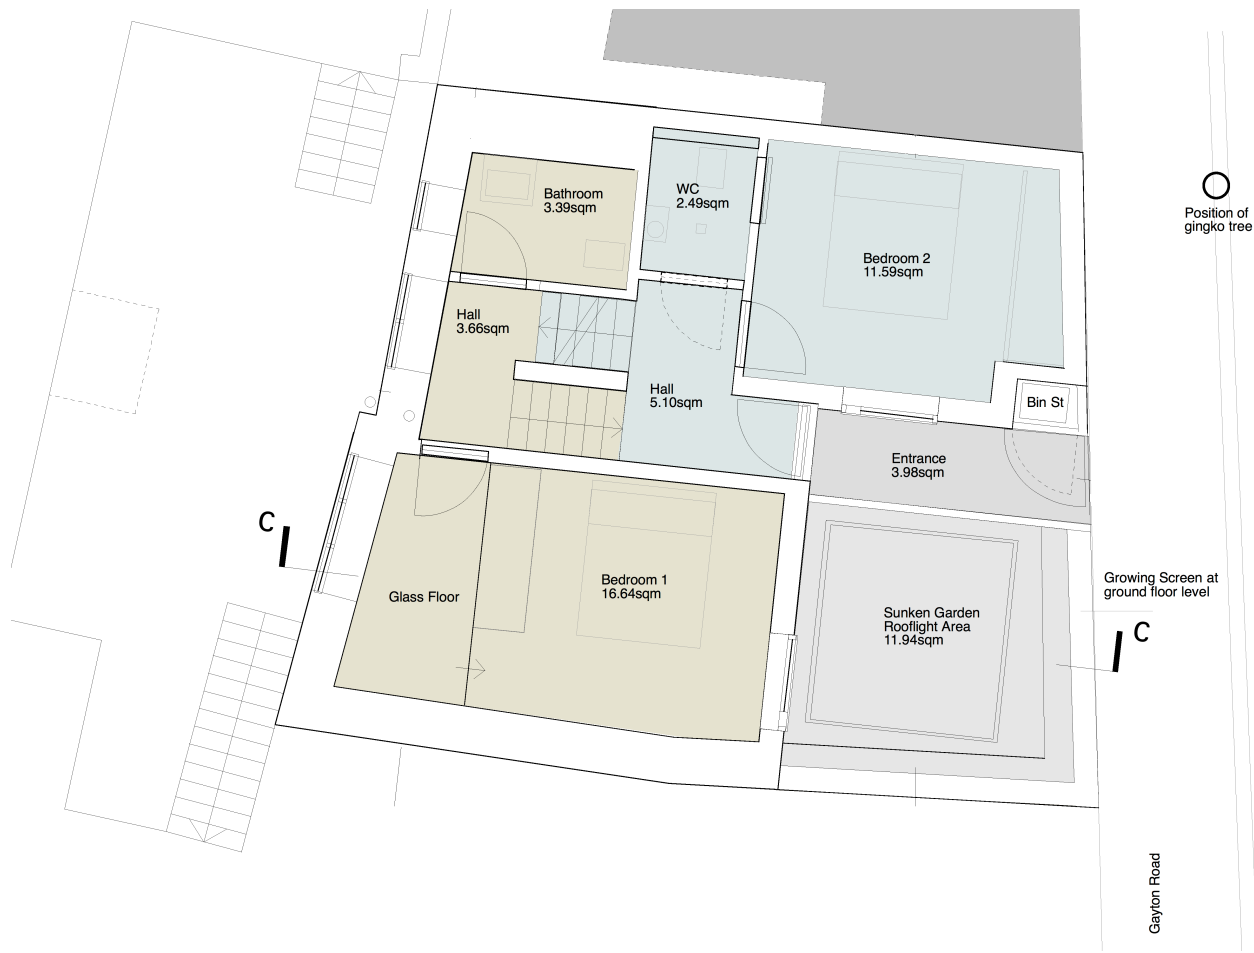

B2 BUILDING SURVEYORS LTD SHALL HAVE NO RESPONSIBILITY FOR ANY USE MADE OF THIS DOCUMENT OTHER THAN THAT FOR WHICH IT WAS PREPARED AND ISSUED. ALL DIMENSIONS SHOULD BE CHECKED ON SITE. DO NOT SCALE FROM THIS DRAWING.

B2 Building Surveyors Ltd
9 / 27 The Broadway, N8 8DR
0800 228 9394 b2.uk.com

ANY SCALED DIMENSIONS NOT SPECIFICALLY MEASURED ON THE PLANS REQUIRE SITE VERIFICATION.

CLIENT:
Mr B. McKay


PROJECT NAME:
**Bossinnie
Gayton Road
London
NW3 1TX**

DRAWING TITLE:
**APPROVED GROUND FLOOR LAYOUT
APPLICATION 2009/1622/P**

PAPER SIZE:	ISO A4	DWG NO.:	B.GR.E03
-------------	--------	----------	-----------------

DWG SCALE:	1:100 @ A4	REVISION:	
------------	------------	-----------	--

DATE:	5/12/17
-------	----------------

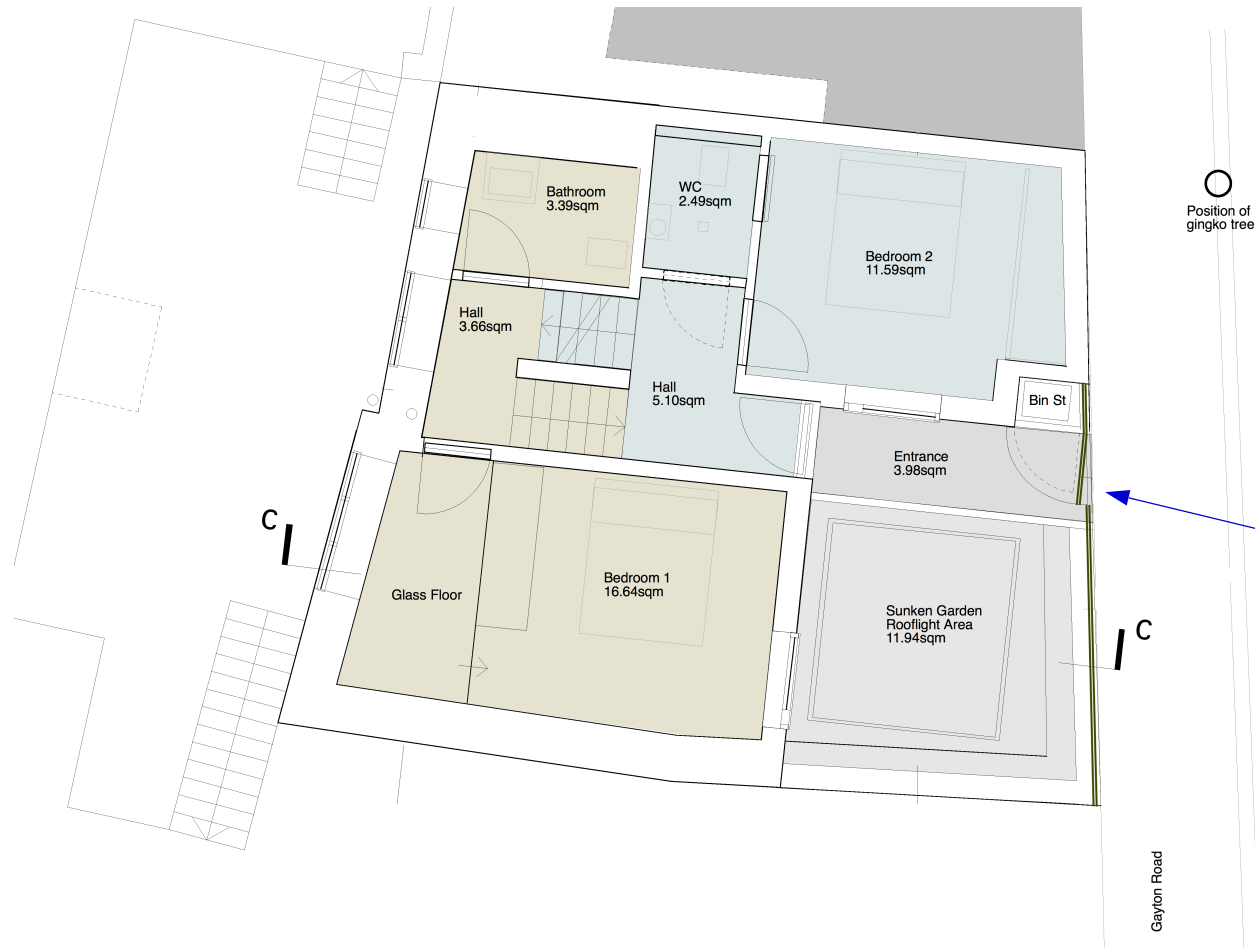

New Copper Hammered Steel fence, Entrance Door and side panel.

SCALE: 1:100 (metres)



B2 BUILDING SURVEYORS LTD SHALL HAVE NO RESPONSIBILITY FOR ANY USE MADE OF THIS DOCUMENT OTHER THAN THAT FOR WHICH IT WAS PREPARED AND ISSUED. ALL DIMENSIONS SHOULD BE CHECKED ON SITE. DO NOT SCALE FROM THIS DRAWING.

B2 Building Surveyors Ltd
9 / 27 The Broadway, N8 8DR
0800 228 9394 b2.uk.com

ANY SCALED DIMENSIONS NOT SPECIFICALLY MEASURED ON THE PLANS REQUIRE SITE VERIFICATION.

CLIENT:
Mr B. McKay

PROJECT NAME:
Bossinnie
Gayton Road
London
NW3 1TX

DRAWING TITLE:
PROPOSED GROUND FLOOR LAYOUT

PAPER SIZE:	ISO A4	DWG NO.:	B.GR.P.03
DWG SCALE:	1:100 @ A4	REVISION:	
DATE:	5/12/17		



Scale 1:1250



Chartered Building Surveyors

B2 Building Surveyors Ltd
9 / 27 The Broadway, N8 8DR
0800 228 9394 b2.uk.com

B2 BUILDING SURVEYORS LTD SHALL HAVE NO RESPONSIBILITY FOR ANY USE MADE OF THIS DOCUMENT OTHER THAN THAT FOR WHICH IT WAS PREPARED AND ISSUED. ALL DIMENSIONS SHOULD BE CHECKED ON SITE. DO NOT SCALE FROM THIS DRAWING.

ANY SCALED DIMENSIONS NOT SPECIFICALLY MEASURED ON THE PLANS REQUIRE SITE VERIFICATION.

CLIENT:

Mr B. McKay

PROJECT NAME:

Bossinnie
Gayton Road
London
NW3 1TX

DRAWING TITLE:

SITE LOCATION

PAPER SIZE:	ISO A4	DWG NO.:	B.GR.P.03
DWG SCALE:	1:1250 @ A4	REVISION:	
DATE:	5/12/17		