


PLANNING APPLICATION NOTES:

1.
- This Planning Application covers the following four items:
 - Replacement Windows
 - Replacement Rooflights
 - Metal balustrades to front steps
 - Dormer Window at third floor
2.
- All windows to be replaced with double glazed white painted hardwood timber frame windows - style to replicate and match existing windows.

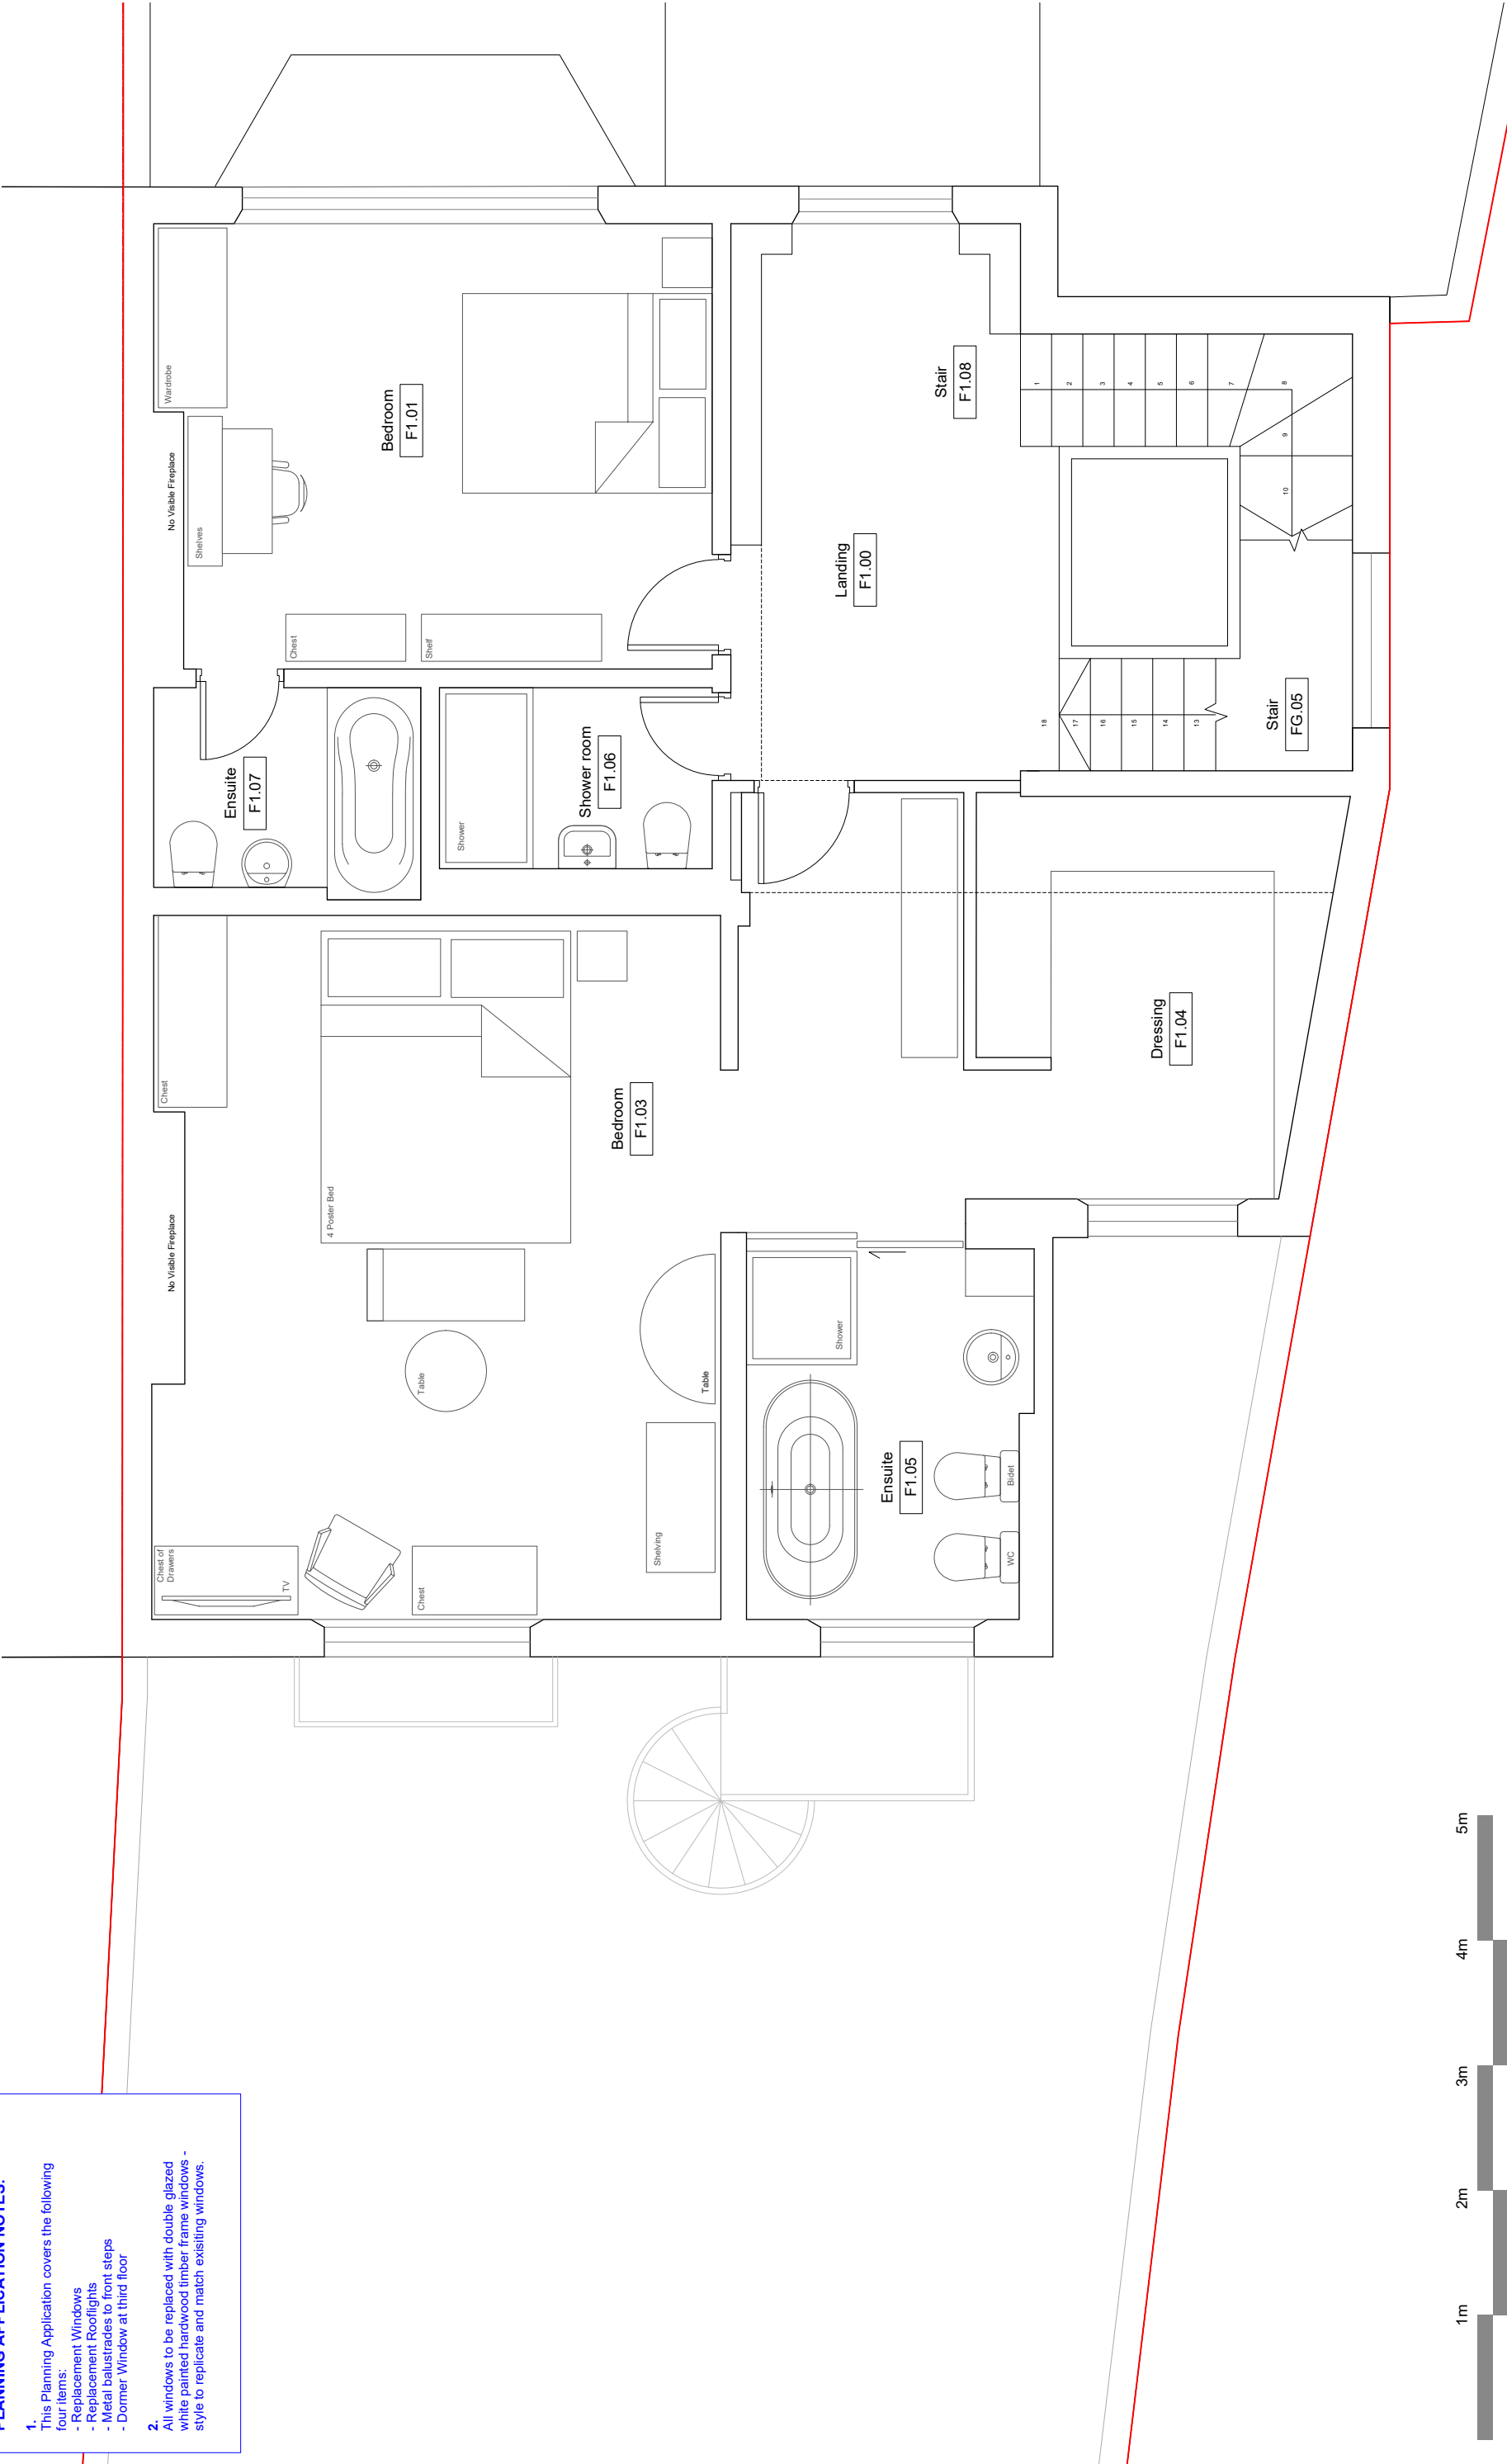

REVISION	PURPOSE	DATE	REVISION	PURPOSE	DATE
A	XXXX	XXXX/XXXX			

GENERAL NOTES:
DO NOT SCALE FROM THIS DRAWING.
THIS DRAWING IS SUBJECT TO DETAILED
It is the duty of the contractor and client's agent to check all dimensions on site. Any discrepancies in the drawing shall be reported to the architect immediately.
PURPOSE OF ISSUE:
Information, C-Comment, P-Planning, T-Tender, B-Construction

This drawing is for planning purposes only. It is not a design risk assessment prepared by Hampson Williams.
This drawing is to be read in conjunction with all relevant drawings and specifications provided by Hampson Williams and other relevant documents.
All dimensions are in millimetres unless otherwise stated.
The drawings are the property of Hampson Williams Ltd. and are not to be reproduced without permission.



PLANNING

CLIENT:
