


Written dimensions to be taken in preference to scaled dimensions.




Front Existing



Side Existing

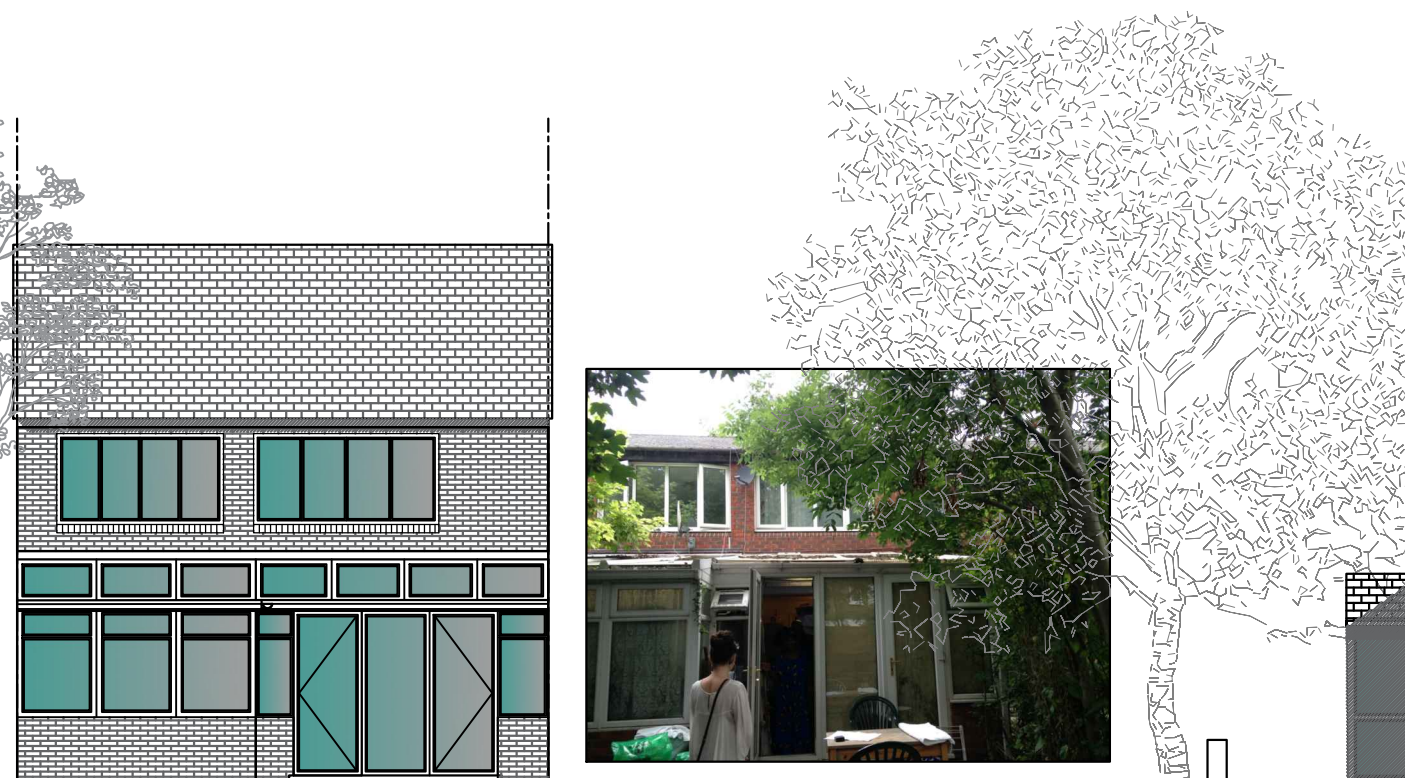

Rear Existing

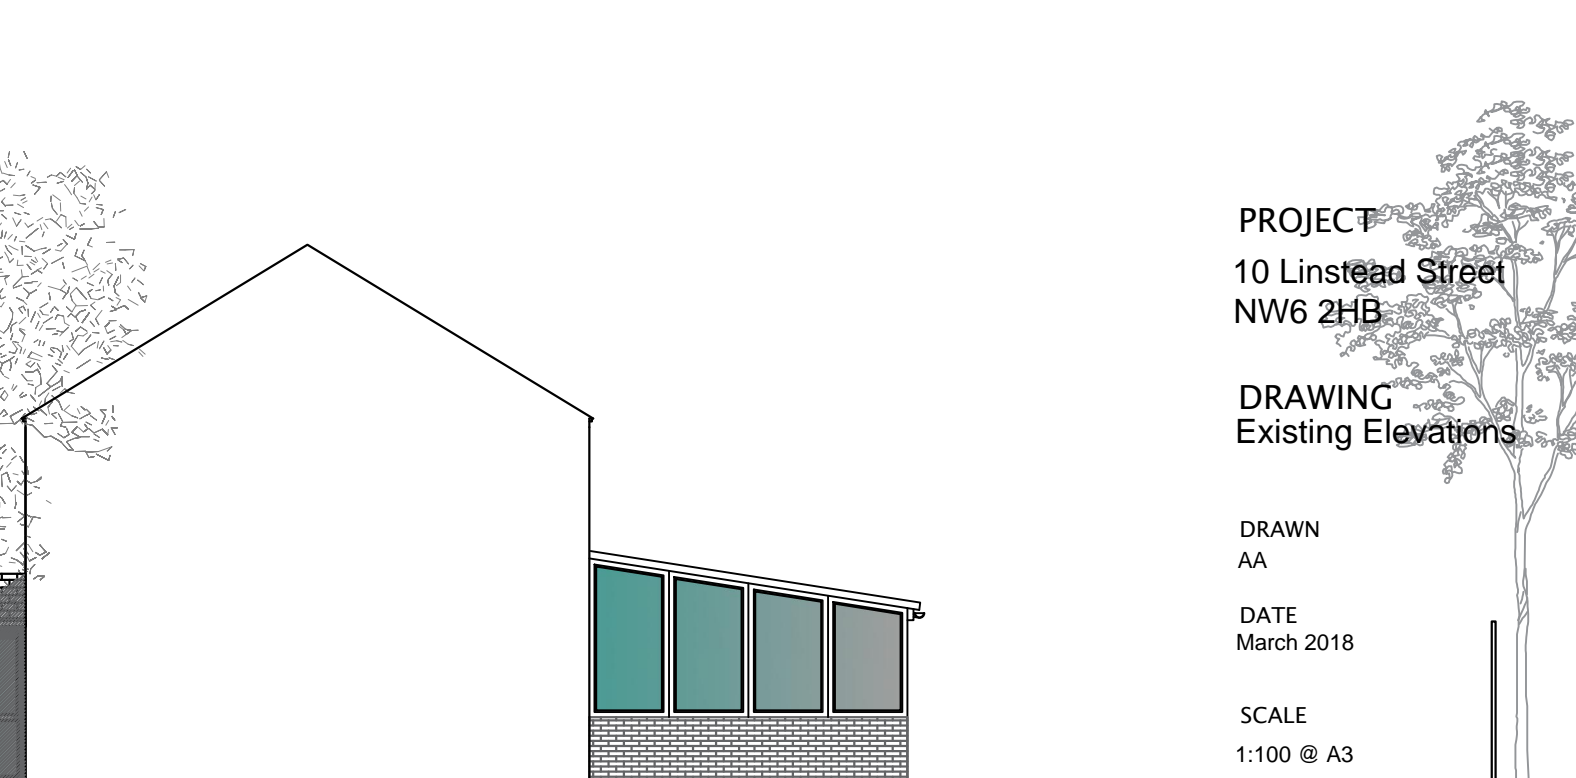

Side Existing

PROJECT  
10 Linstead Street  
NW6 2HB

DRAWING  
Existing Elevations

DRAWN  
AA

DATE  
March 2018

SCALE  
1:100 @ A3

DRAWING NUMBER

110-203

