




Block Plan
Scale 1:500

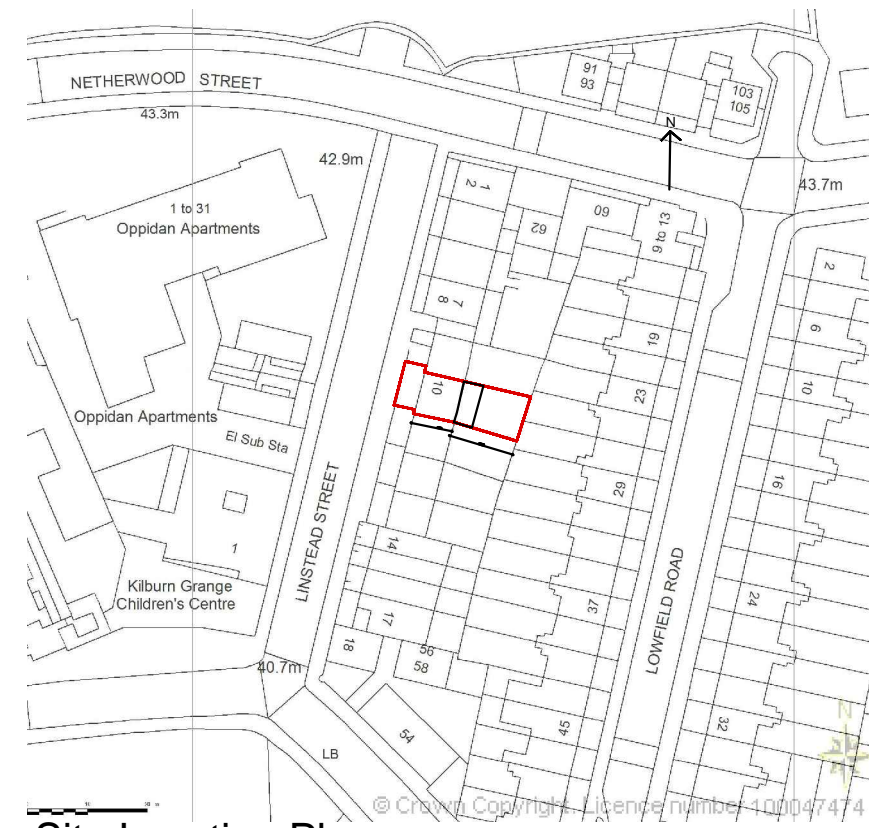

Site Location Plan
Scale 1:1250

PROJECT
10 Linstead Street
NW6 2HB

DRAWING
Site Location Plan

DRAWN
AB

DATE
June 2014

SCALE
1:500/1:1250@ A3

DRAWING NUMBER

110-100