


Key
 — Site Extents
 — Other land in the same ownership



SITE LOCATION PLAN
 1:1250@A3

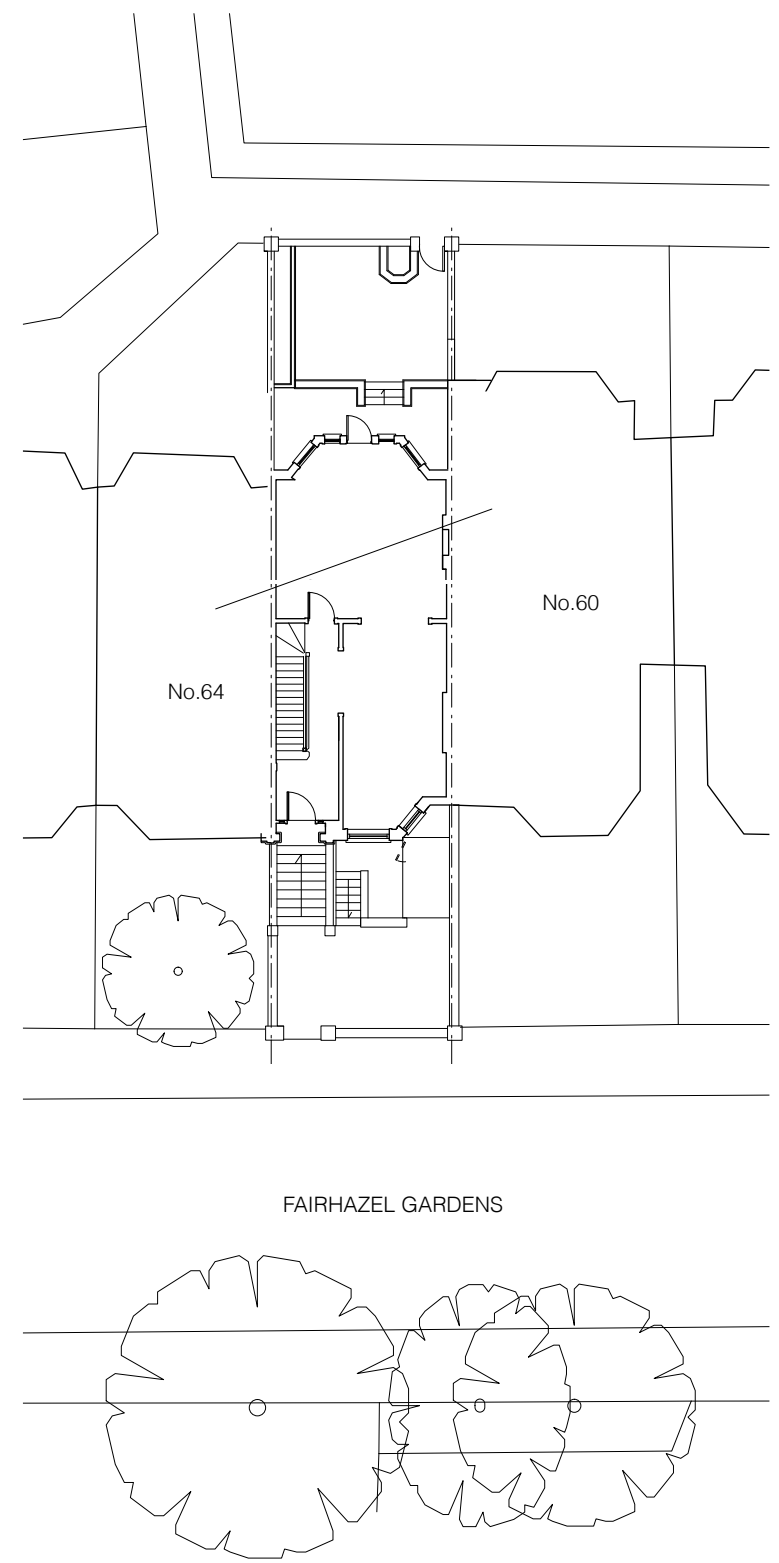

BLOCK PLAN
 1:250@A3

Notes

Revisions
 A. 25.01.18 First Issue for planning
 B. 28.03.18 Issued for planning

62 Fairhazel Gardens
 Site Location Plan
 Scale 1:1250 @ A3 25.01.2018
 62FG-PL-00 Rev B

