



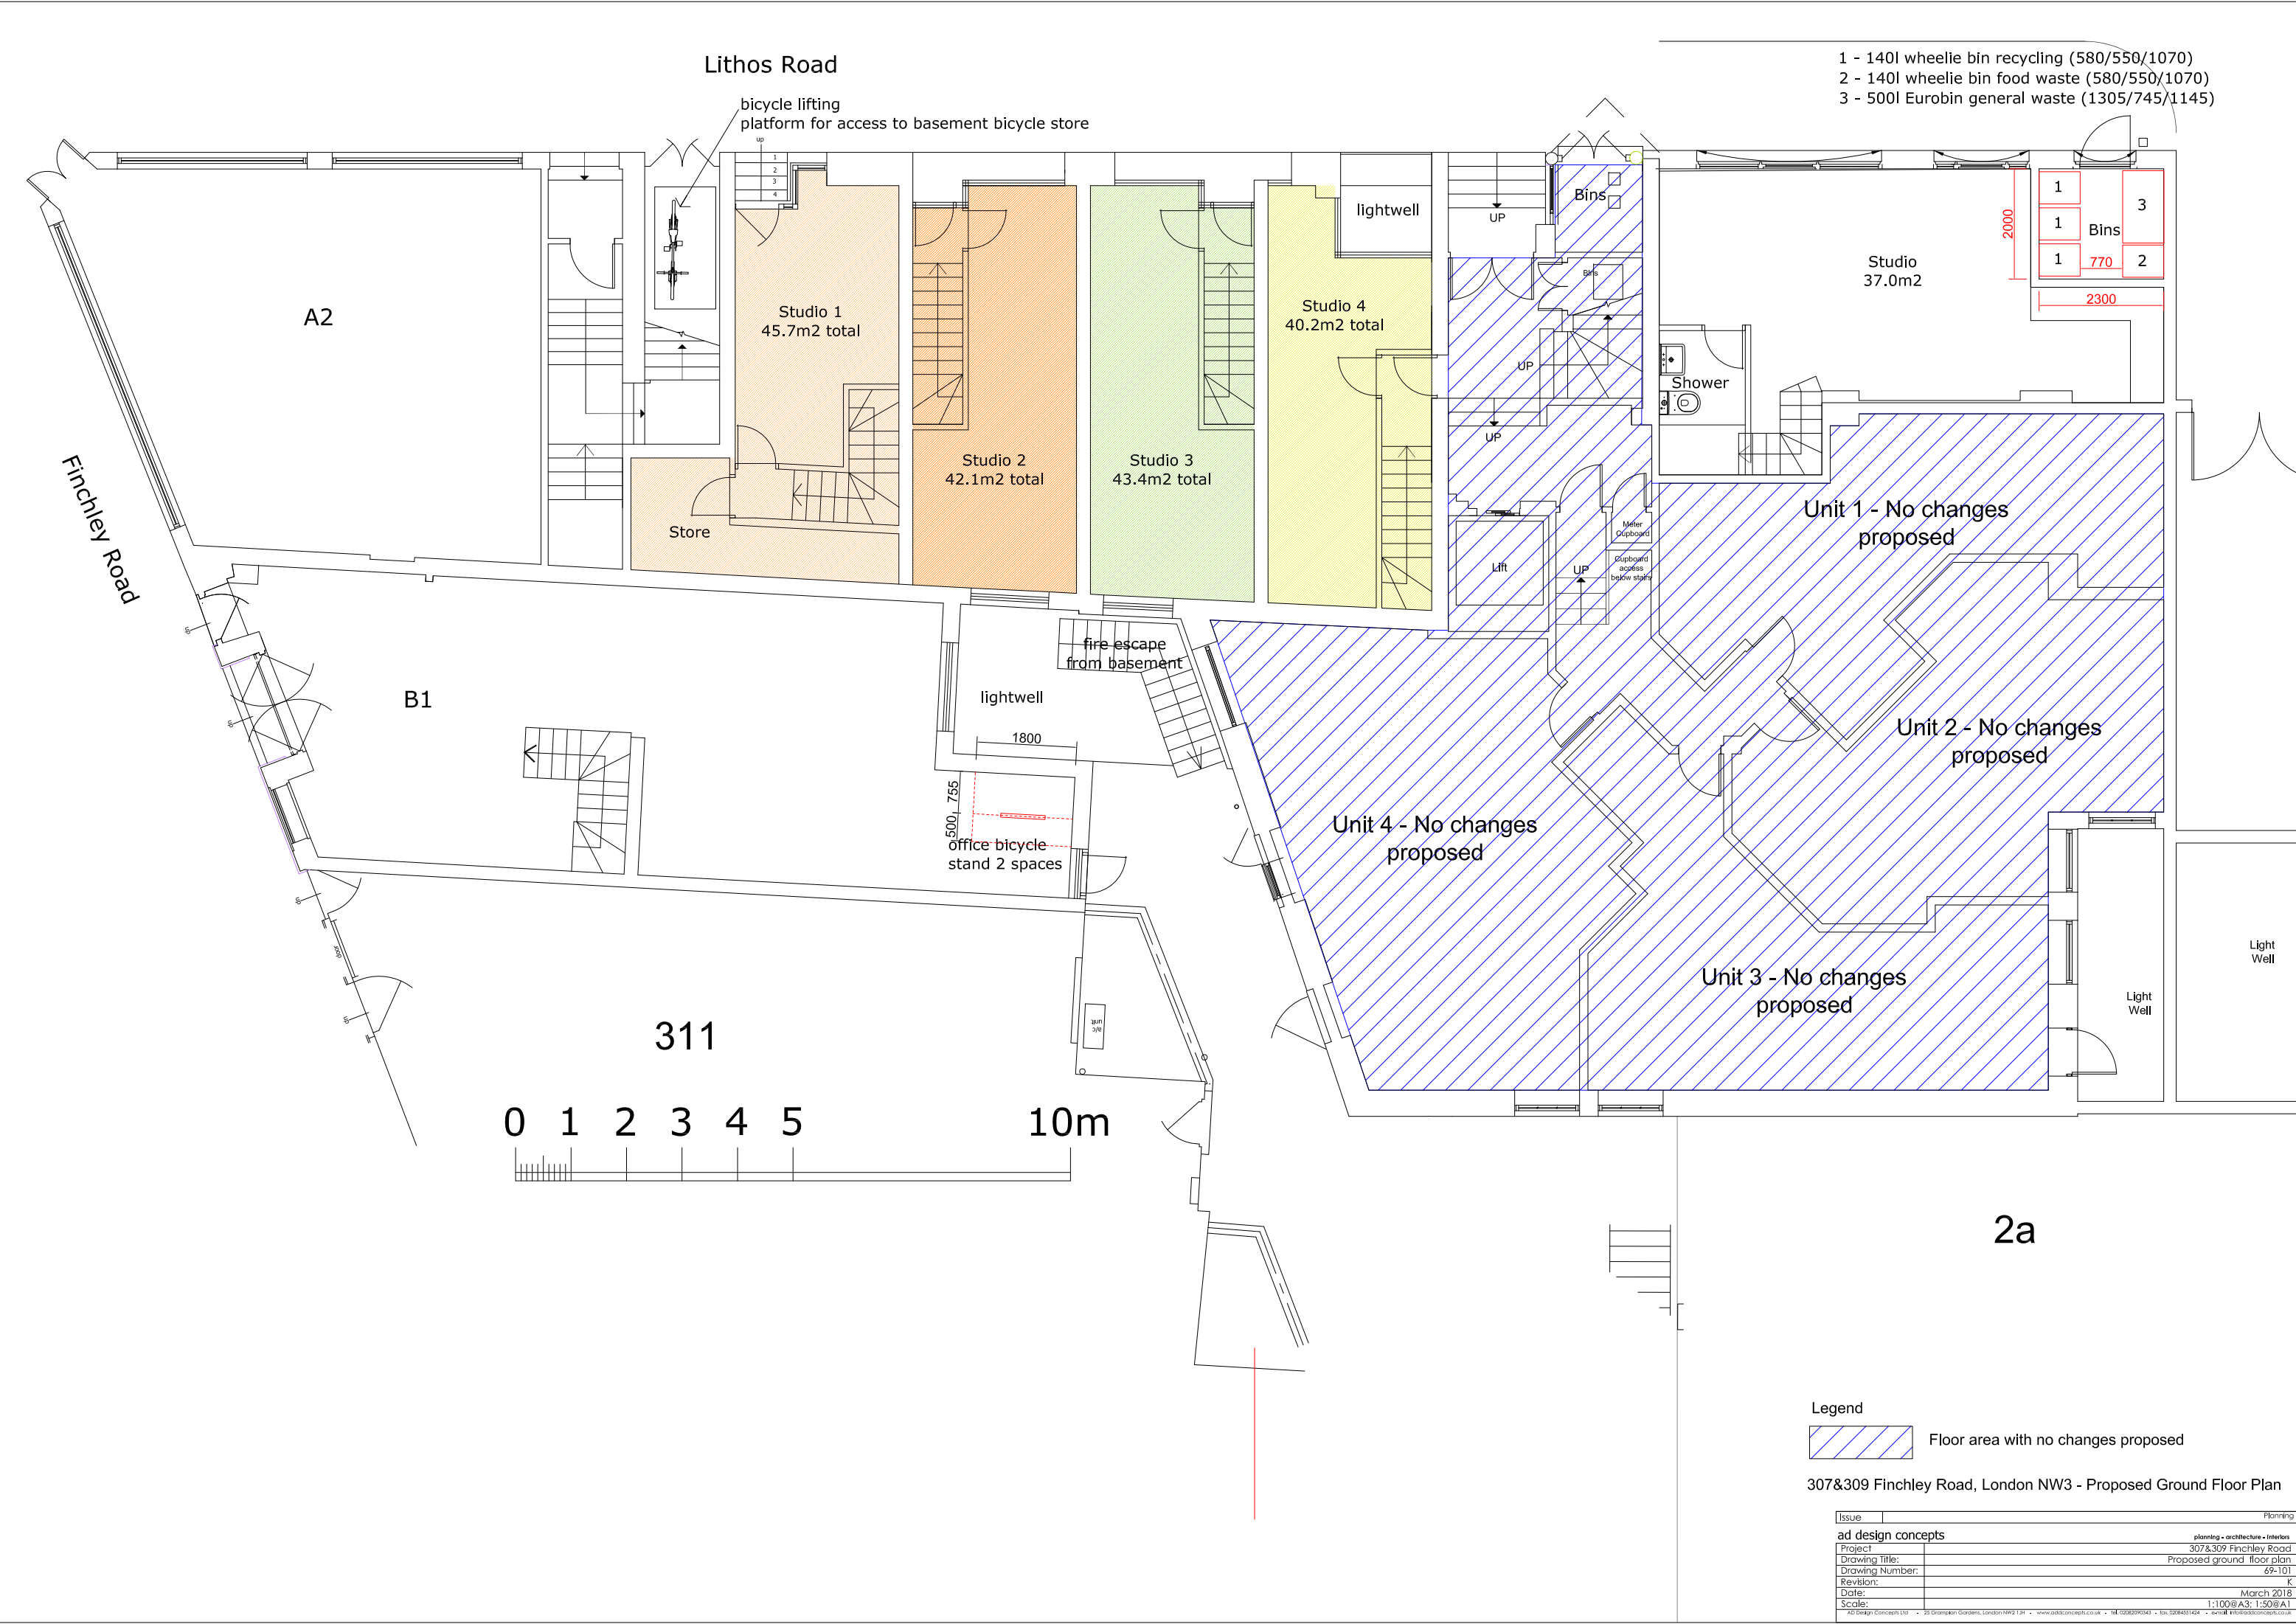

- 1 - 140l wheelie bin recycling (580/550/1070)
- 2 - 140l wheelie bin food waste (580/550/1070)
- 3 - 500l Eurobin general waste (1305/745/1145)

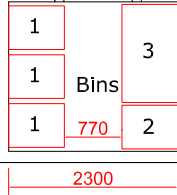

Unit 1 - No changes proposed

Unit 2 - No changes proposed


Unit 4 - No changes proposed

Unit 3 - No changes proposed

Legend
Floor area with no changes proposed

307&309 Finchley Road, London NW3 - Proposed Ground Floor Plan

Issue	Planning
ad design concepts	
Project	307&309 Finchley Road
Drawing Title:	Proposed ground floor plan
Drawing Number:	69-101
Revision:	K
Date:	March 2018
Scale:	1:100@A3; 1:50@A1
ad design concepts Ltd • 22 Garsington Gardens, London NW2 1JF • www.ad-design-concepts.co.uk • Tel: 02082090043 • Fax: 02084051424 • email: info@ad-design-concepts.co.uk	

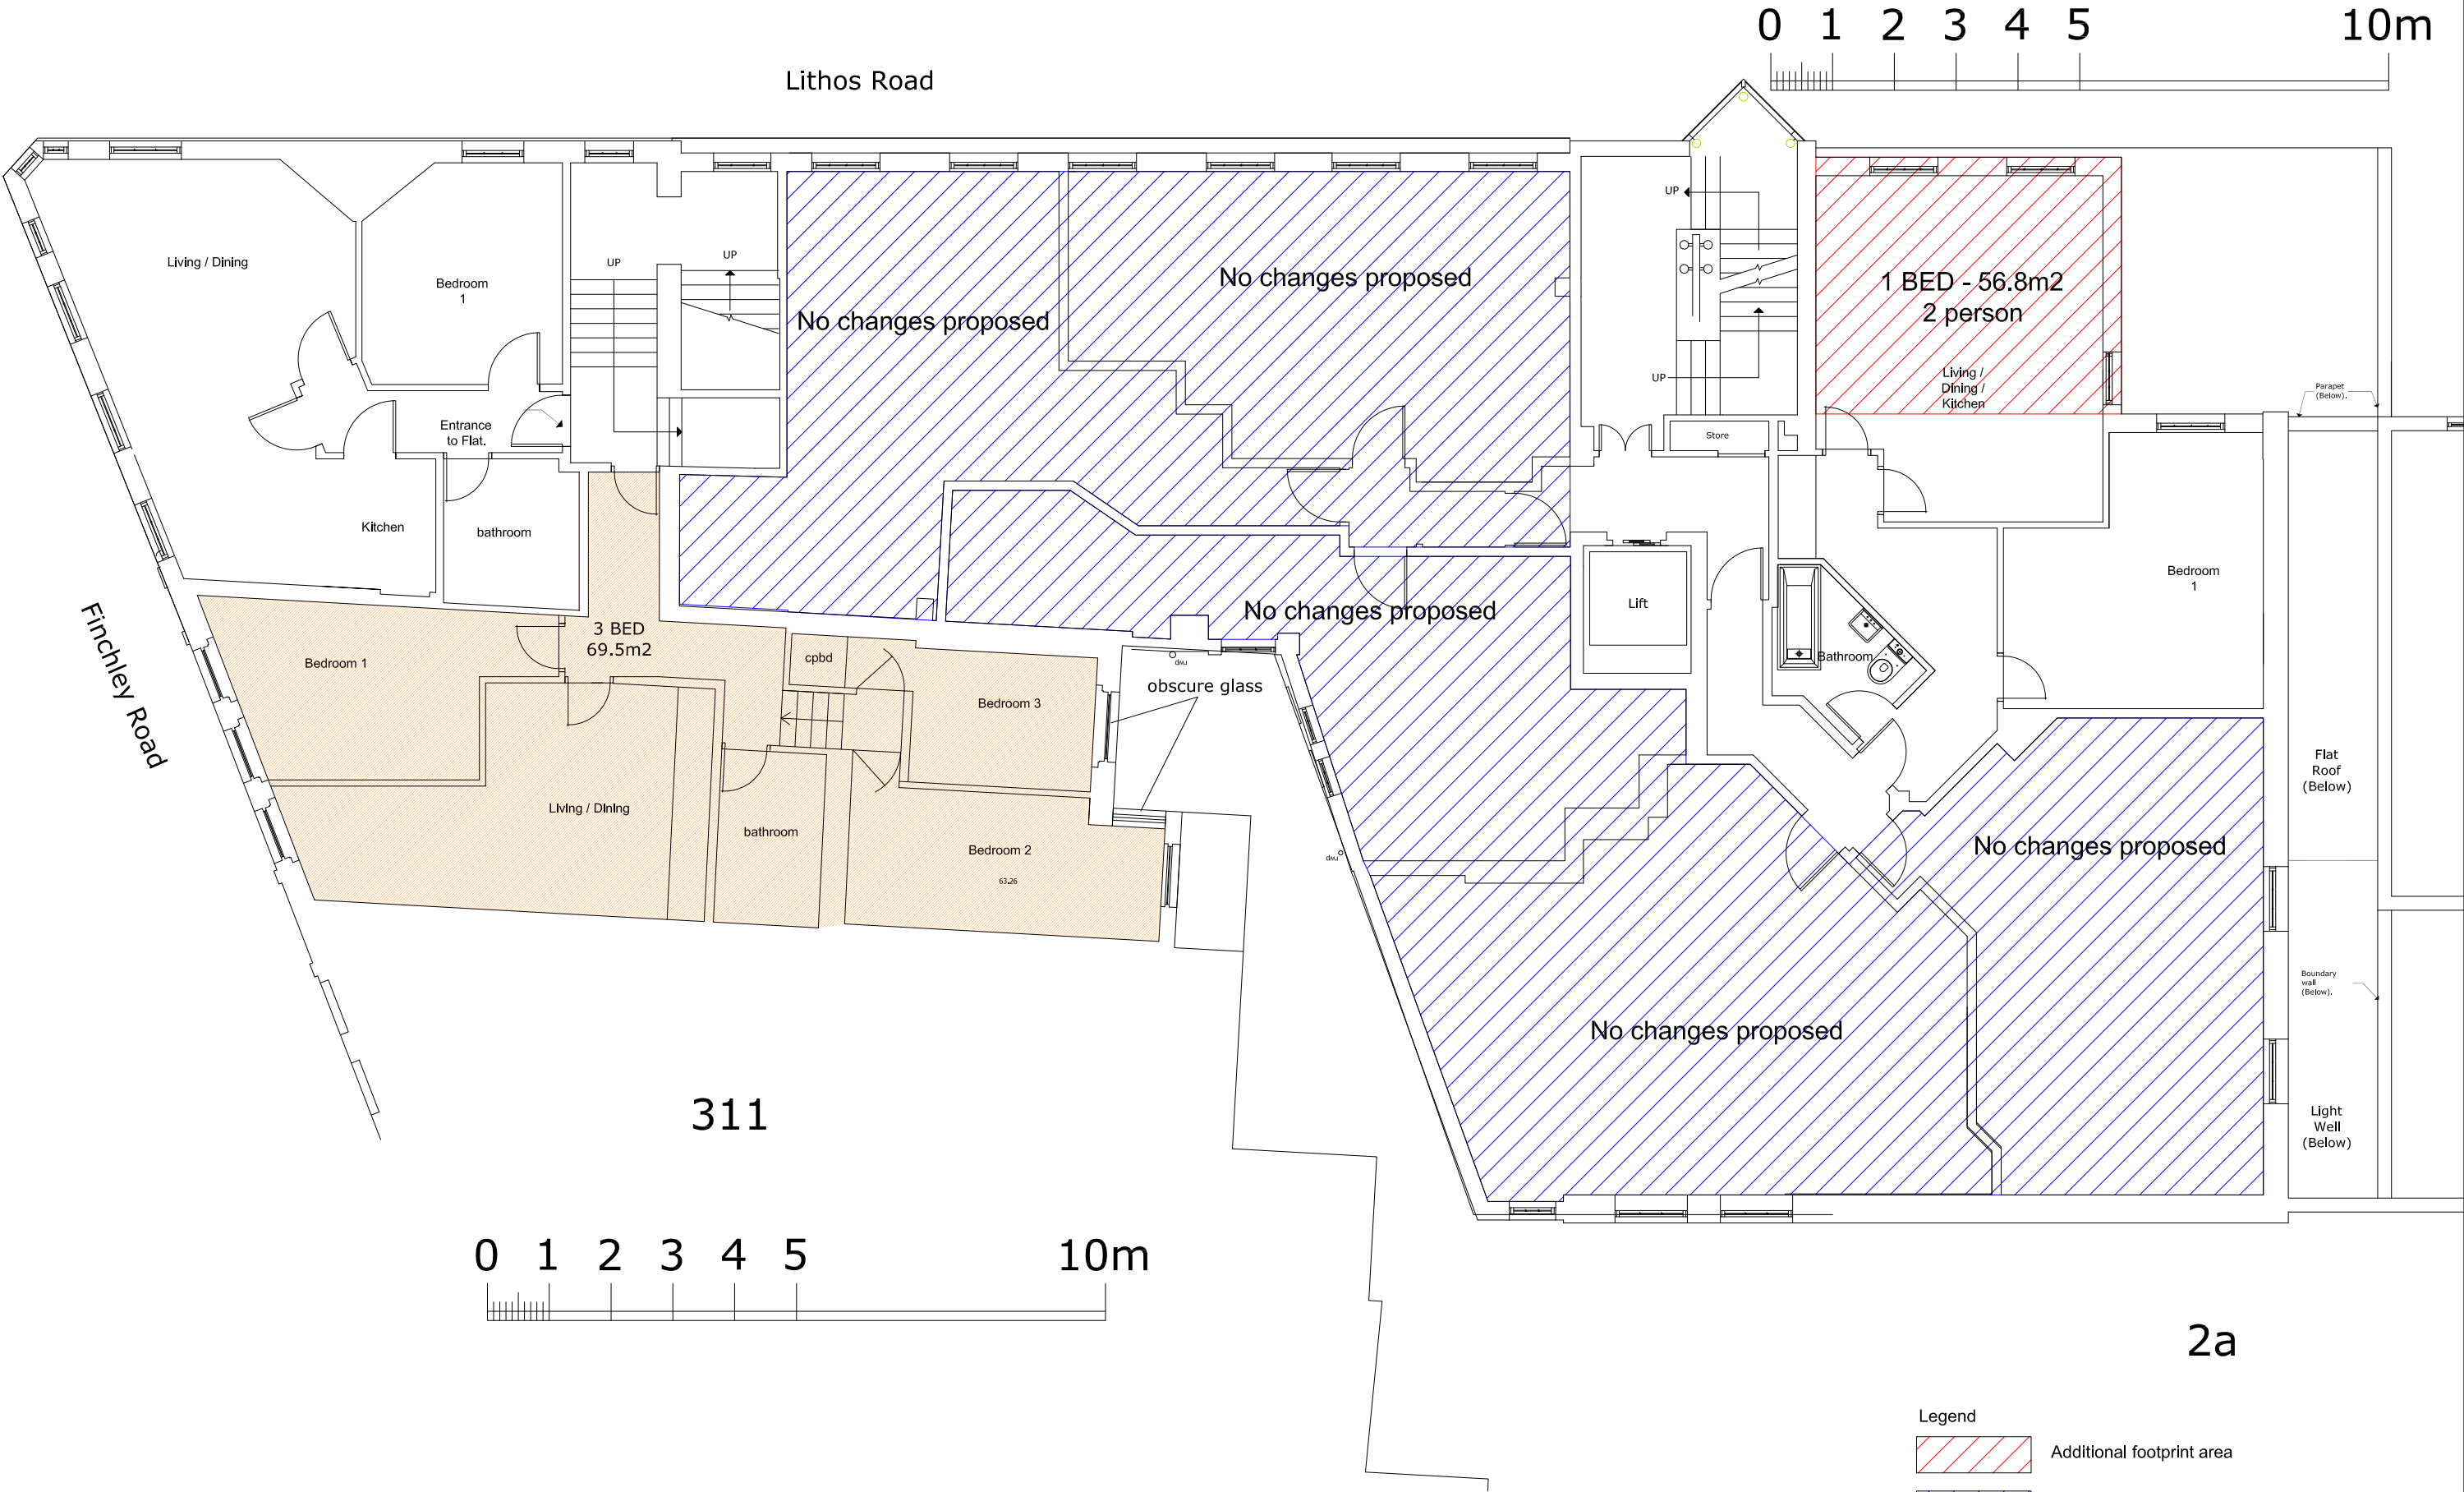

Legend	
	Additional footprint area
	Floor area with no changes proposed
307&309 Finchley Road, London NW3 - Proposed First Floor Plan	
Issue	Planning
ad design concepts	
Project	307&309 Finchley Road
Drawing Title:	Proposed first floor plan
Drawing Number:	69-102
Revision:	G
Date:	March 2018
Scale:	1:100@A3; 1:50@A1
ad design concepts Ltd • 22 Grantham Gardens, London NW2 1JL • www.ad-design-concepts.co.uk • Tel: 02082950043 • Fax: 02084051424 • email: info@ad-design-concepts.co.uk	

Lithos Road

Line of existing second floor projection

Living / Dining

Bedroom
1

UP

UP

No changes proposed

~~No changes proposed~~

No changes proposed

Lift

bathro

Bedroom
1

Flat
Roof
(Below

Light
Well
(Below

Light
Well
(Below

311

Legen

Additional footprint area

Floor area with no changes proposed

307&309 Finchley Road, London NW3 - Proposed Second Floor Plan

Issue		comment
ad design concepts		
Project	planning - architecture - interior 307 & 309 Finchley Road	
Drawing Title:	Proposed second floor plan	
Drawing Number:	69-103	
Revision:	G	
Date:	March 2018	
Scale:	1:100 @ A3, 1:50 @ A1	
© Design Concepts Ltd. • 25 Grafton Park, London, London NPP2 1JH • www.adconcept.co.uk • Tel: 020 4501 824 • Fax: 020 4501 824 • sales@adconcept.co.uk		

Lithos Road

Line of existing third floor projection

No changes proposed

1 BED - 56.8m2
2 person

Existing Attic
Flat

UP

UP

UP

UP

Store

Lift

bathroom

Bedroom
1

Flat Roof
(Below)

Light
Well
(Below)

Light Well
(Below)

Parapet wall

Pitched
Roof

Flat Roof

Pitched
Roof

Parapet
wall

Parapet
gutter

obscure glazing


No changes proposed

No changes proposed

No changes proposed

Finchley Road

311

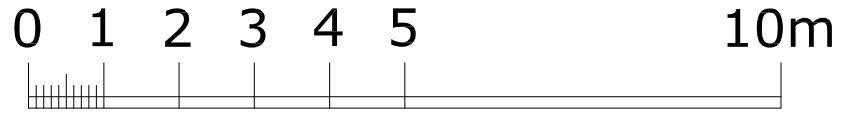

2a



- Legend
- Additional footprint area
 - Floor area with no changes proposed

307&309 Finchley Road, London NW3 - Proposed Third Floor Plan

Issue			Planning
ad design concepts			planning • architecture • interiors
Project	307&309 finchley Road		
Drawing Title:	Proposed third floor plan		
Drawing Number:	69-104		
Revision:	F		
Date:	March 2018		
Scale:	1:100 @ A3; 1:50 @ A1		
Ad Design Concepts Ltd • 22 Grantham Gardens, London NW2 1JF • www.adidconcepts.co.uk • Tel: 02082950343 • fax: 02084051424 • email: info@adidconcepts.co.uk			

Lithos Road

Finchley Road

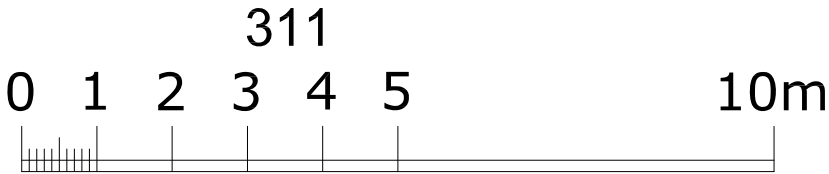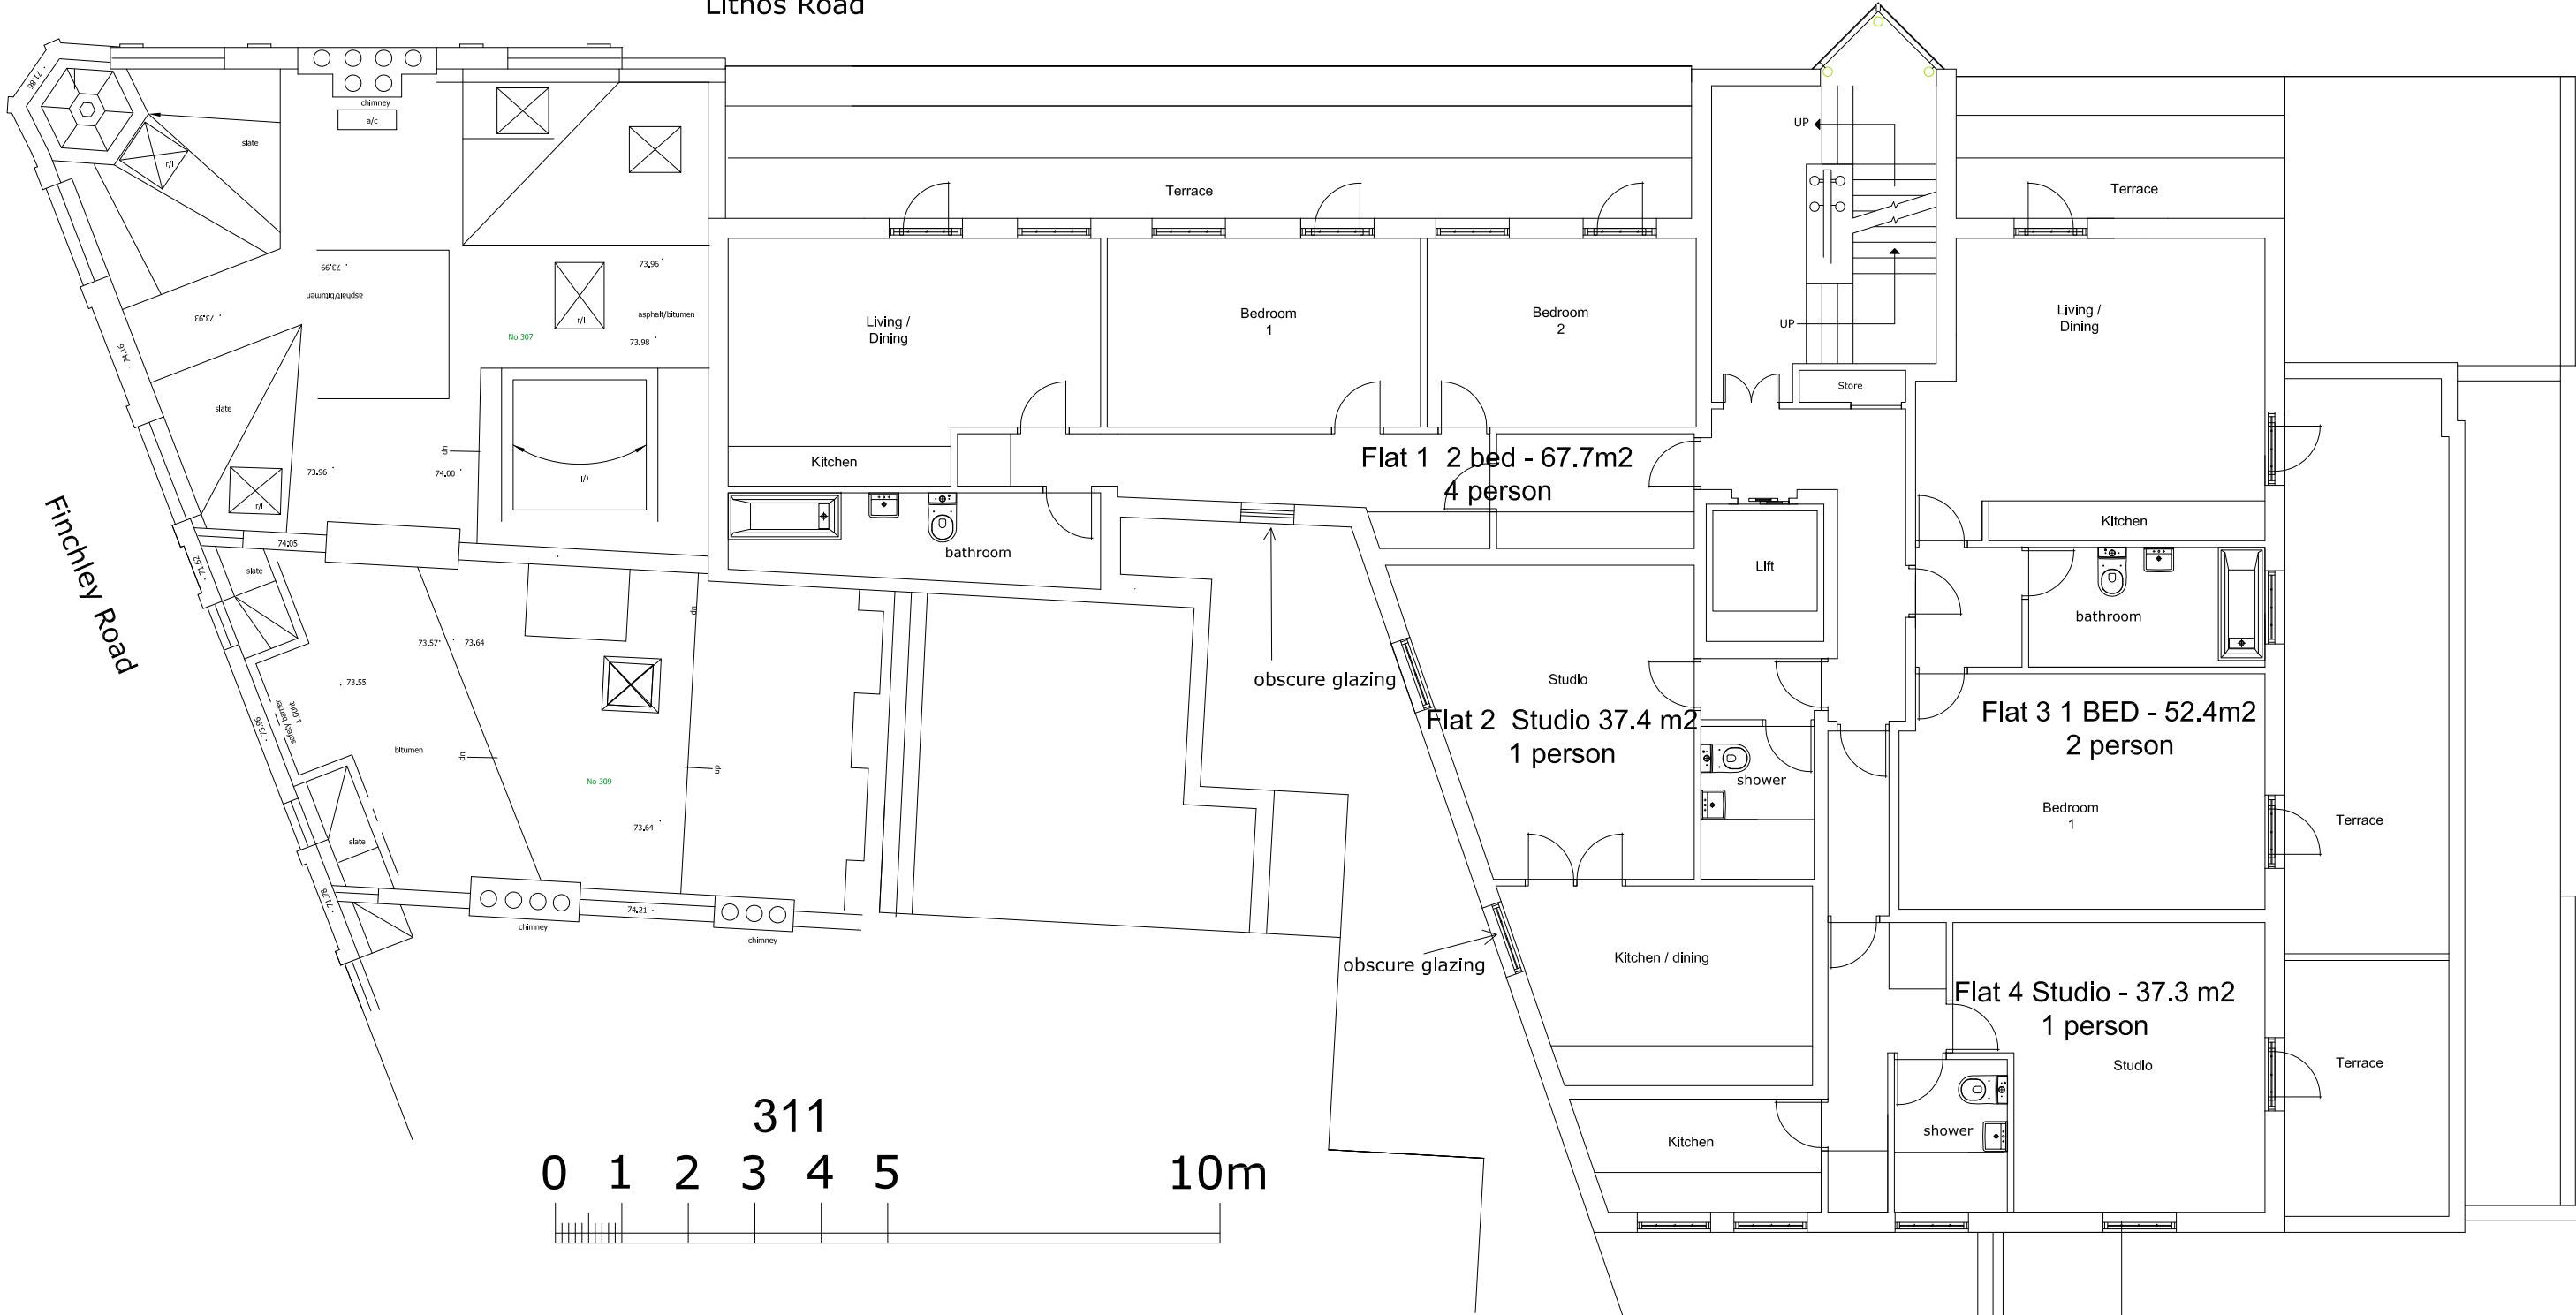

2a

307&309 Finchley Road, London NW3 - Proposed Fourth Floor Plan

Issue		Planning
ad design concepts		planning • architecture • interiors
Project	307&309 Finchley Road	
Drawing Title:	Proposed fourth floor plan	
Drawing Number:	69-105	
Revision:	C	
Date:	March 2018	
Scale:	1:100 @ A3; 1:50 @ A1	
ad design concepts Ltd • 22 Grantham Gardens, London NW2 1RT • www.ad-design-concepts.co.uk • Tel: 02082095043 • Fax: 02084051424 • email: info@ad-design-concepts.co.uk		

Lithos Road

Finchley Road

Green roof

Green roof

Green roof

Lift
overrun

Green roof

Flat roof

2a

307&309 Finchley Road, London NW3 - Proposed Roof Plan

Issue		Planning
ad design concepts		planning - architecture - interiors
Project		3073.309 Finchley Road
Drawing title:		Proposed roof plan
Drawing Number:		69-06
Revision:		C
Date:		March 2018
Scale:		1:100 @ A3, 1:50 @ A1
© 2018 Orpington Concepts Ltd • 50 Orpington Gardens, London NW9 1PJ • www.oddc-concepts.co.uk • fax: 0208451494 • enquiries@oddc.co.uk		