



Existing fan light: No10 head

01 817 EXISTING SECTION DETAIL TO No 10 1:10@A1

03 817 PROPOSED SECTION DETAIL 1:10@A1




Existing fan light: No10 transom & capital

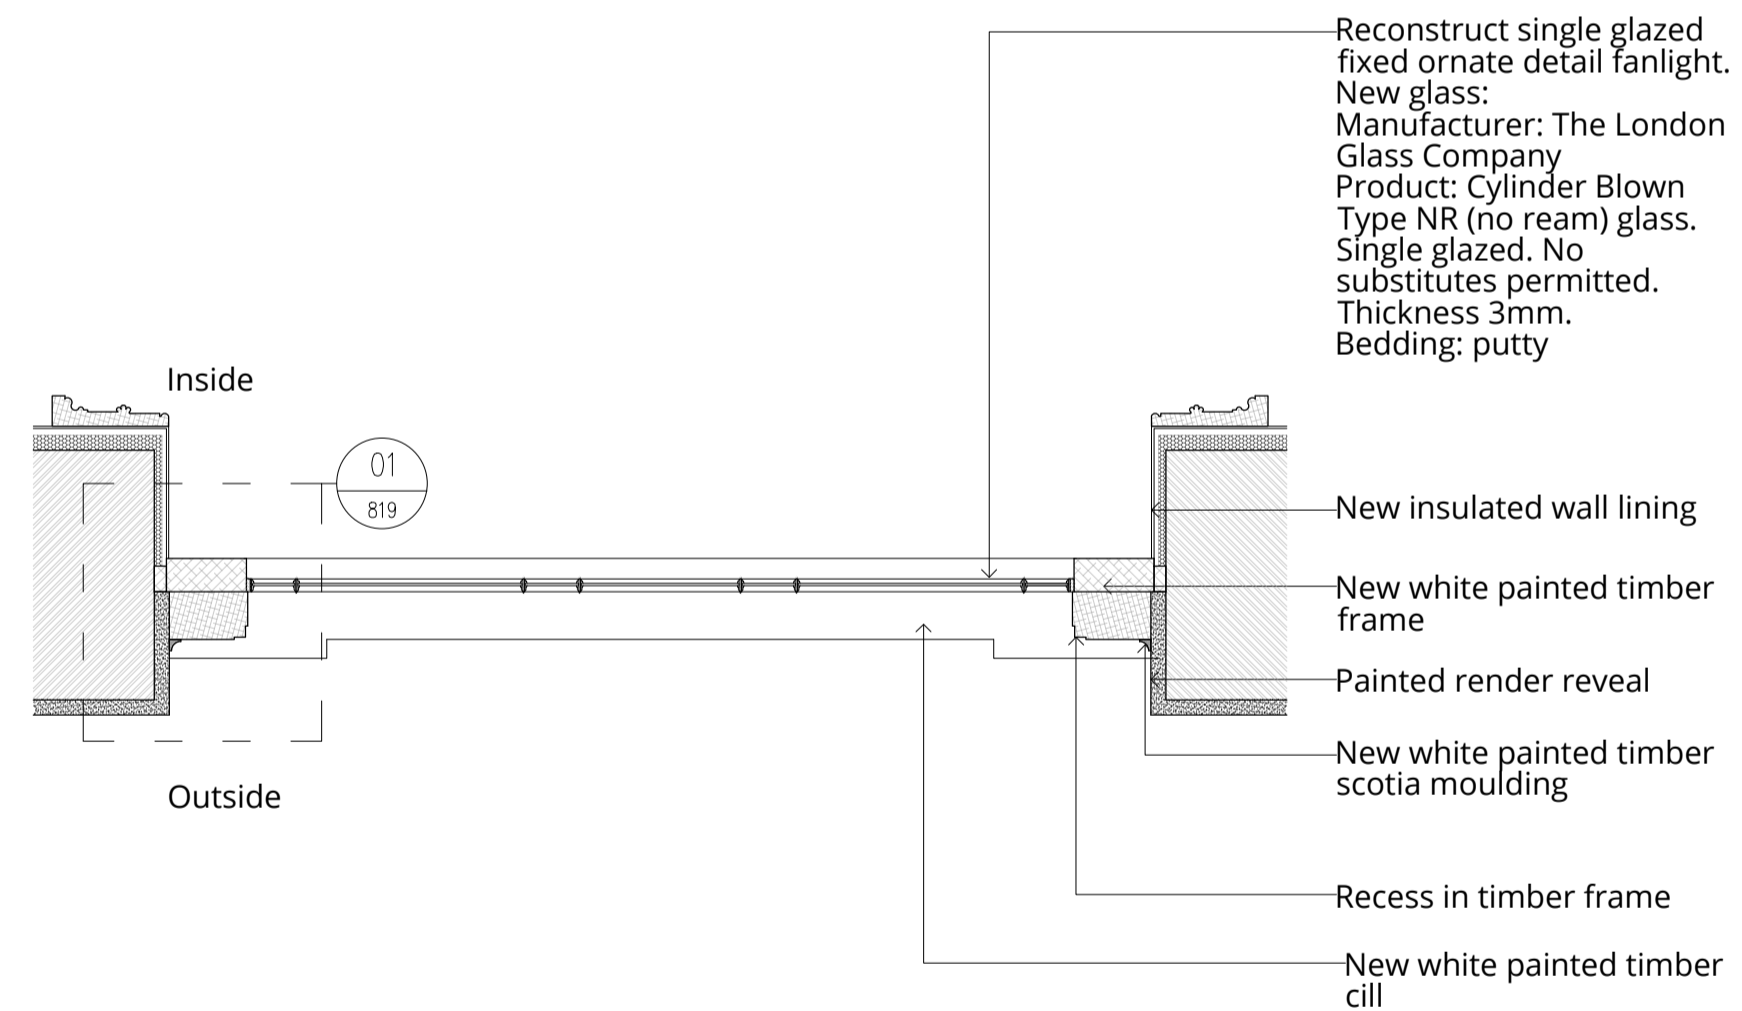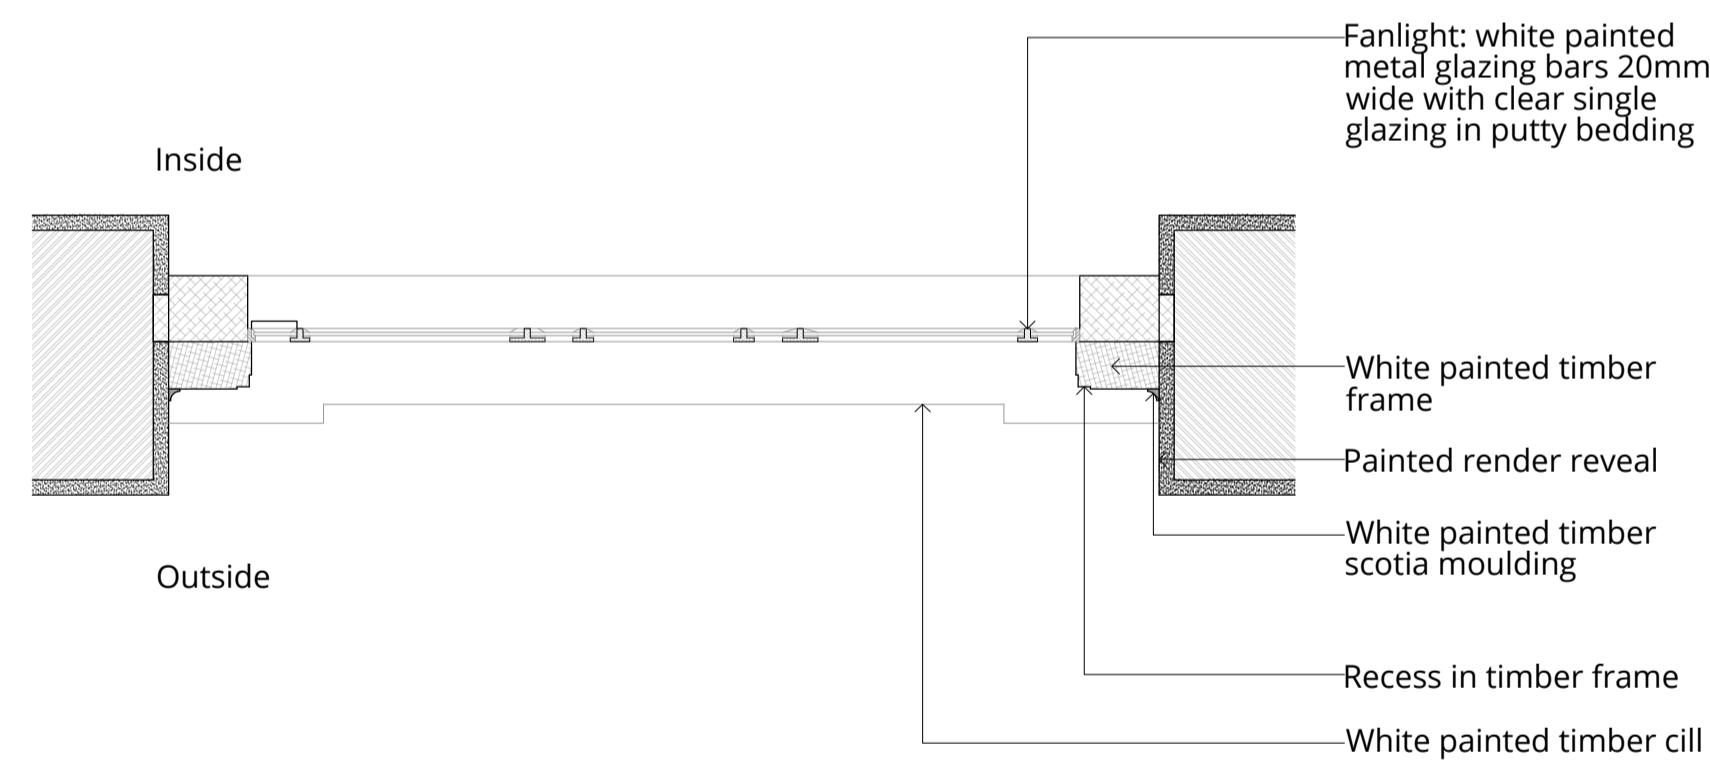

02 817 EXISTING PLAN DETAIL TO No 10 1:10@A1

04 817 PROPOSED PLAN DETAIL 1:10@A1

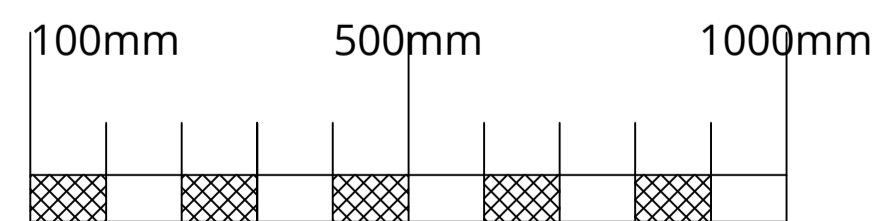

London 16 Lambton Place Notting Hill
London W11 2SH T +44 (0)20 7229 3125

Oxford Chandos Yard 83 Bicester Road
Long Crendon HP18 9EE T +44 (0)1844 203310

W www.wolffarchitects.co.uk E info@wolffarchitects.co.uk

This drawing is protected under Copyright and at no time should any portion be reproduced or copied without the permission of the Architect (Design Copyright Act 1968) It must not be used for purposes other than that for which it is provided. It is supplied without liability for any errors or omissions. All dimensions to be checked on site.

Rev.	Description	Date	Rev.	Description	Date	Rev.	Description	Date
0	First issue.	22.01.2018						
A	Revised.	03.04.2018						

Project Title
11 Prince Albert Road, London NW1 7SR
Alterations

Drawing Title
Entrance Door Fanlight Details

Drawn by	Checked by	Scale	Project No.	Work Stage	Dwg. No.	Rev.
AB	AG	1:10 @ A1	1604	PL	817	A

STATUS
PLanning

