



Existing Elevation 1:50

existing timber gate and panel to no.25 with security mesh over




23 Downside Crescent      25 Downside Crescent

**Photo**  
 Note that the stairs (to no."23A") shown in the photo were removed as permitted under application ref 2014/7587/P



Proposed Elevation 1:50

vertically boarded, ledged, framed and braced timber gate - all faces to be flush on the street side - with matching panel and security mesh over to match existing to no.25

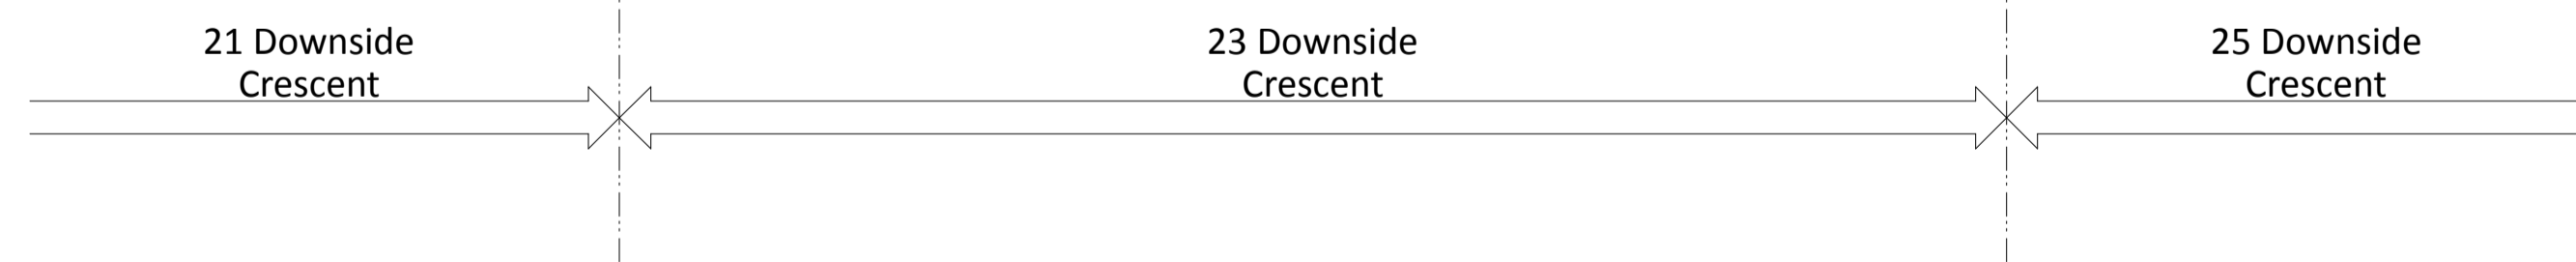

DATUM +0.00

Proposed  
**BROD WIGHT Architects**  
 8a Baynes Mews --- London --- NW3 5BH

23 Downside Crescent,  
 London NW3 2AN

www.brodwight.co.uk    office@brodwight.co.uk  
 Tel 020 7722 0810    This drawing is copyright  
 Drawing Title:

Elevations inc Side Gate

Drawing Ref:  
**1055-AP3-03**

Date  
 February 2018

Scale  
 1:50 @ A1

