



**1 - BASEMENT LIGHT WELL DETAIL:
BT02 BALUSTRADE TO EXISTING BRICK WALL**

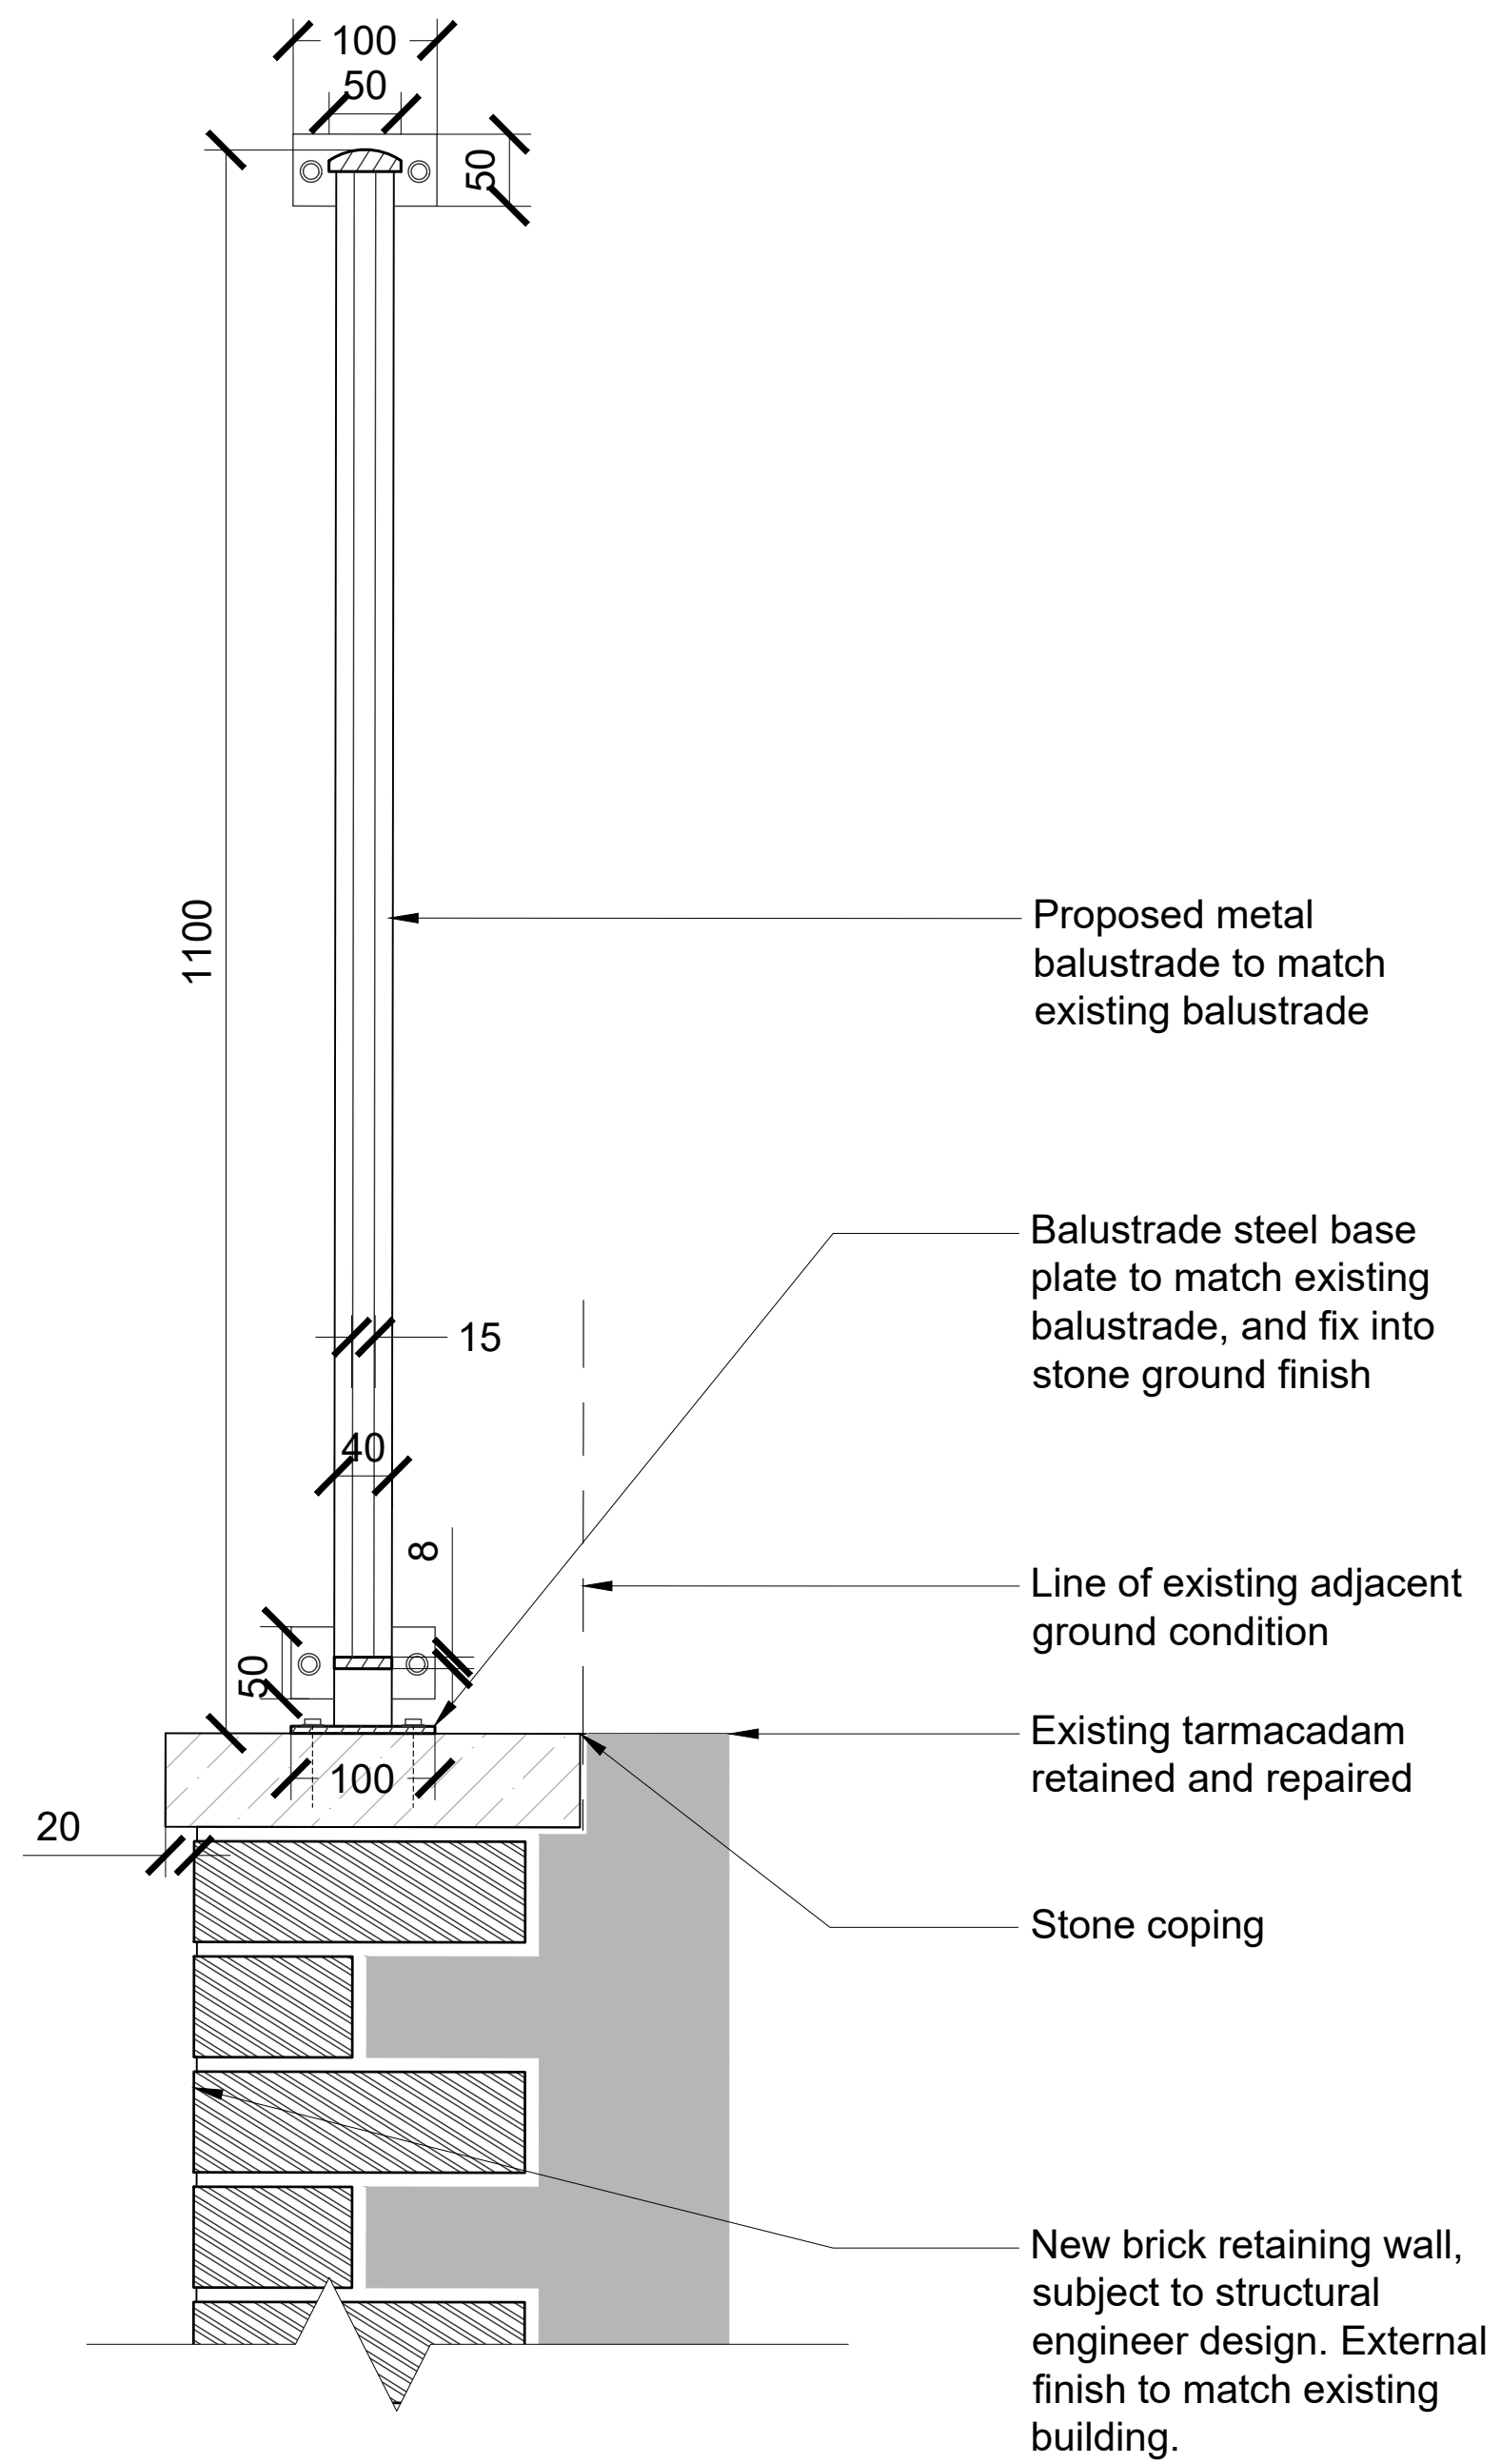

**2 - BASEMENT LIGHT WELL DETAIL:
BT02 BALUSTRADE TO NEW STONE COPING**

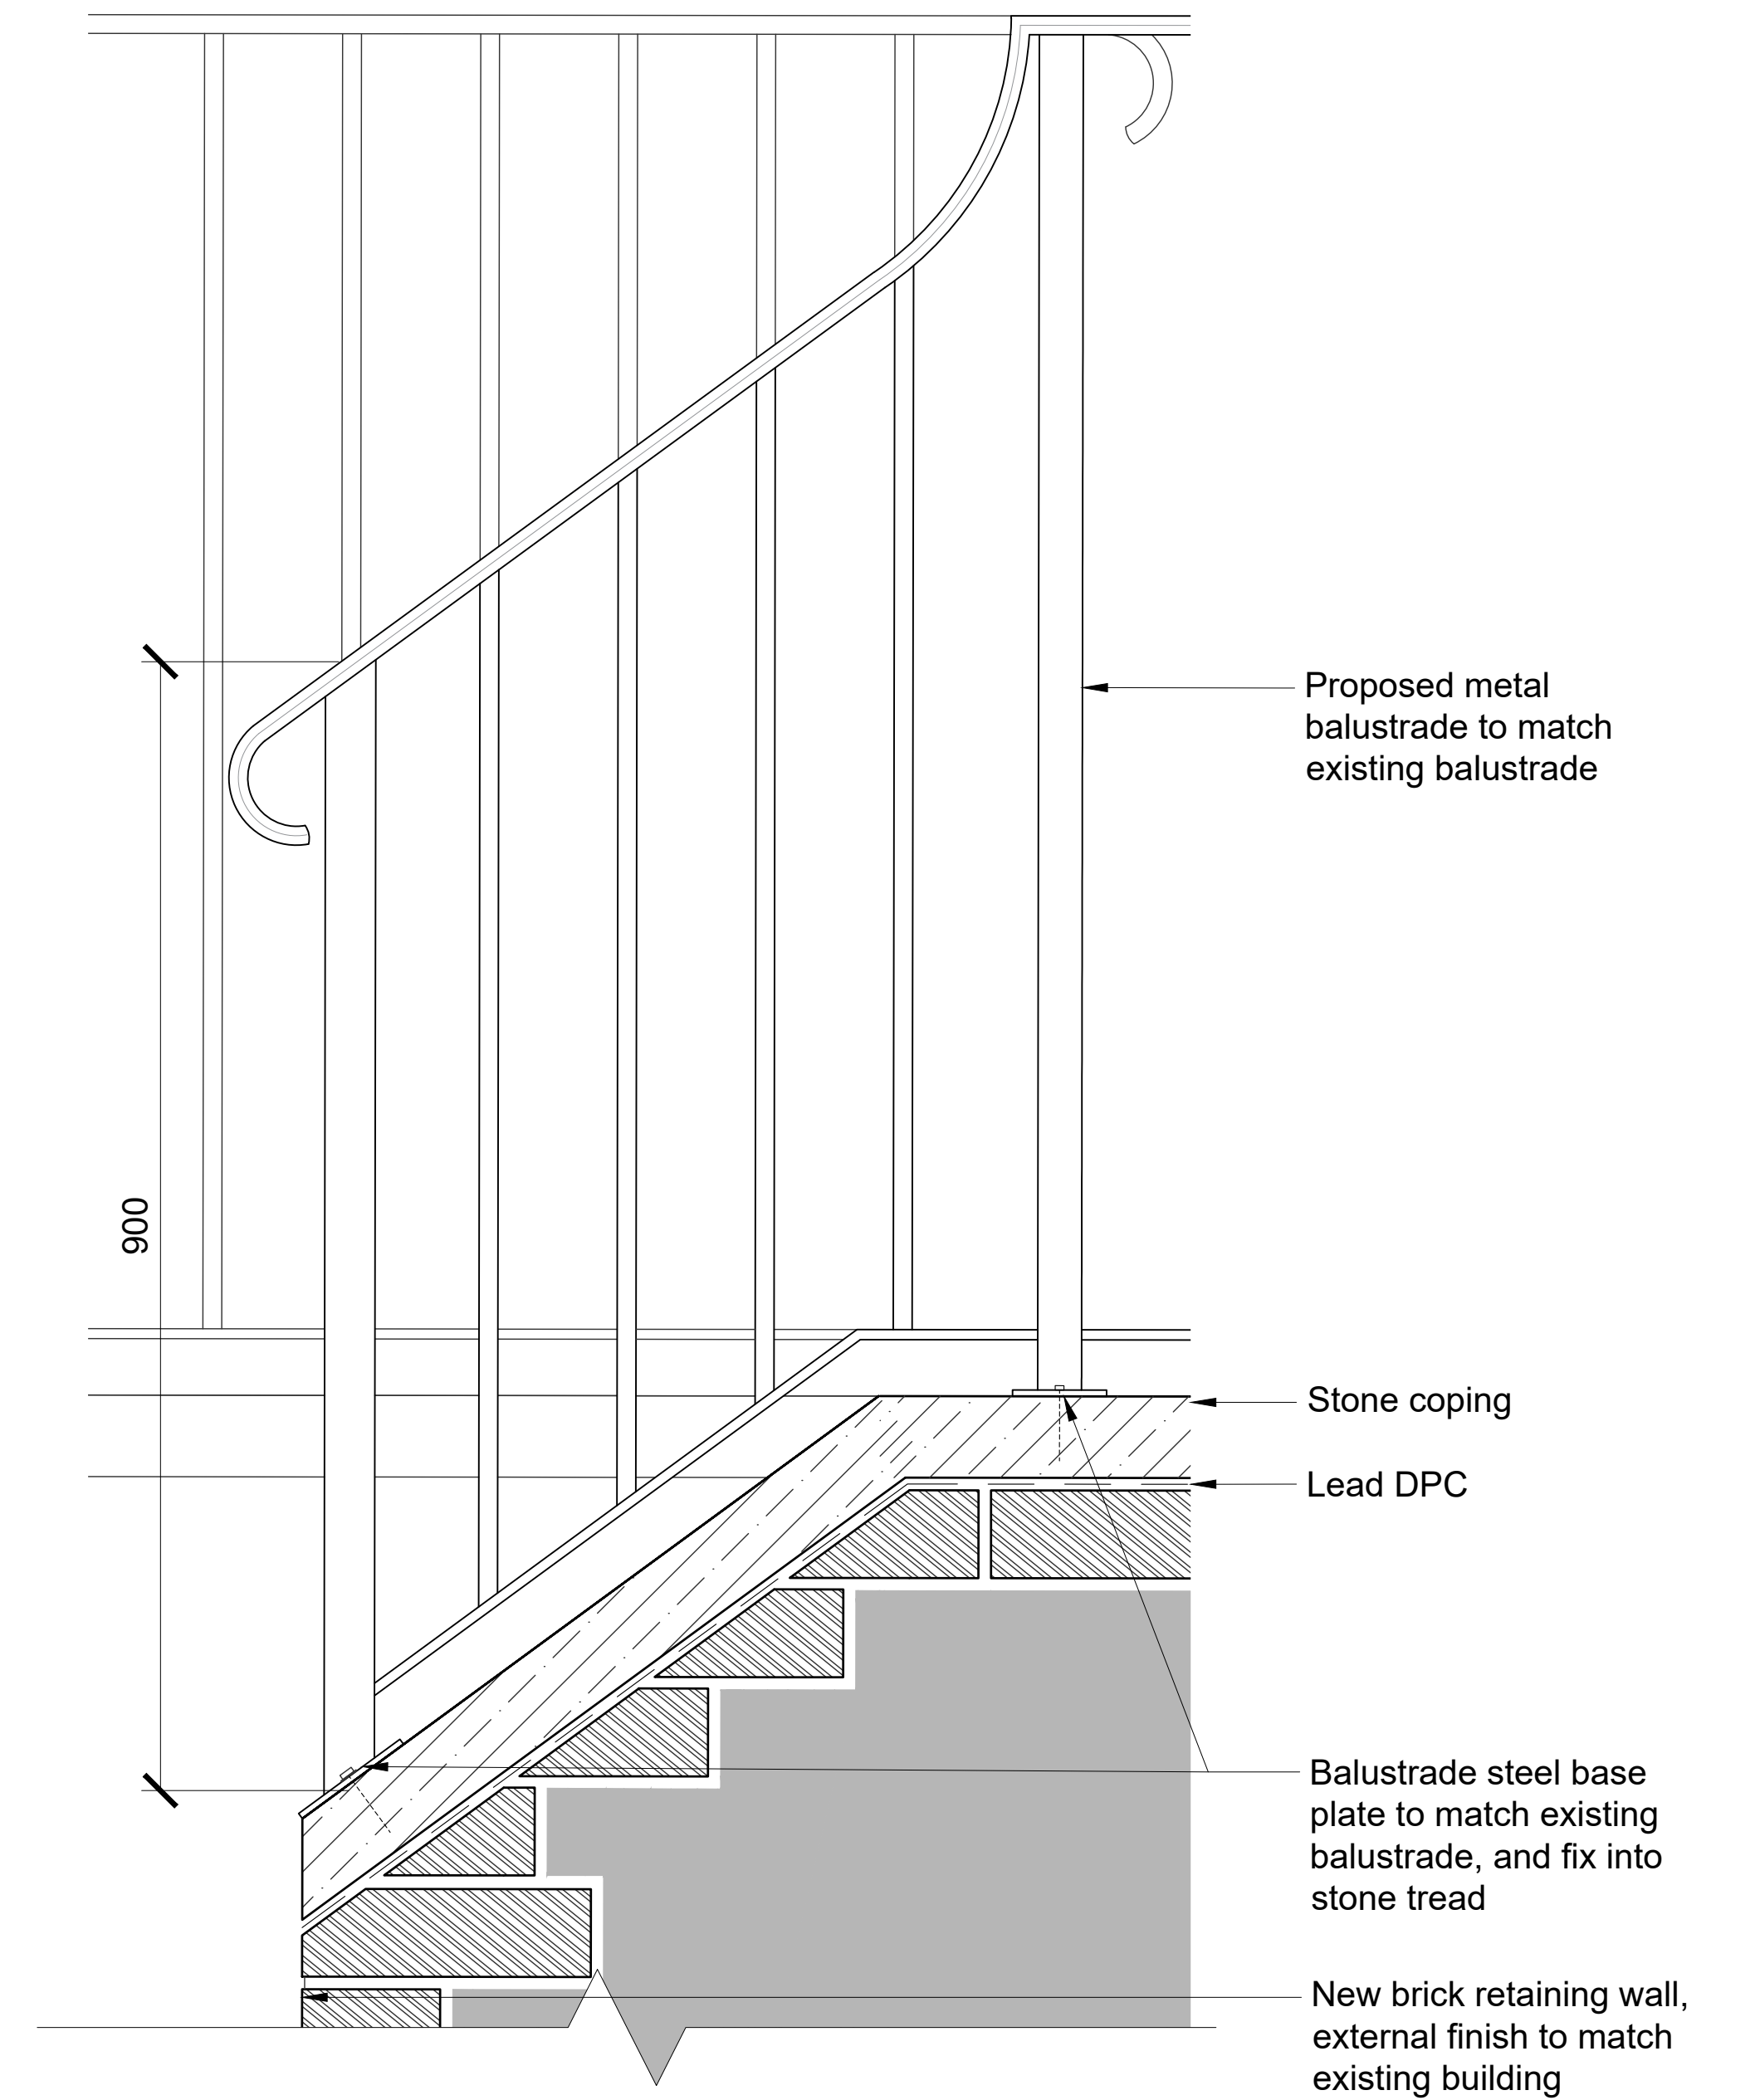

**3 - BASEMENT LIGHT WELL DETAIL:
BT02 BALUSTRADE TO STAIR**

Revisions		Revisions	
Rev	Date	By	Description
P1	15.03.18	RB	Planning Conditions Discharge
P2	28.03.18	RB	Planning Conditions Discharge

A1

Note: Existing balustrade refers to external painted metal balustrade adjacent to steps to communal basement area.

Architect / Originator: Tate Harmer	Unit G182, Stamford Works, 3 Gillet Street, London N16 6JH Tel: +44 (0)207 241 7481 Email: studio@tateharmer.com	Do not scale. All dimensions to be checked on site. This drawing is copyright.
Client: Platinum Land	8 Querpel House, 1 Duke of York Square Kings Road, London, SW3 4LY	Date of Origin: 15.03.18
Project: Belsize Park Firestation		Drawn By: RB
Drawing Title: BASEMENT LIGHT WELL BALUSTRADE DETAILS		Scale: 1:5
Client Sign Off	Drawing Number: BFS THA PR AL 640 P2	Drawing Status: Planning