




Revisions					Revisions						
Rev	Date	By	Description	Checked	Approved	Rev	Date	By	Description	Checked	Approved
P1	08.01.17	ABF	DRAFT Preliminary Issue	LP	RH						
P2	09.01.17	ABF	DRAFT Preliminary Issue - Tags Added	LP	RH						
P3	09.03.18	RB	Planning Condition Discharge	JM	RH						

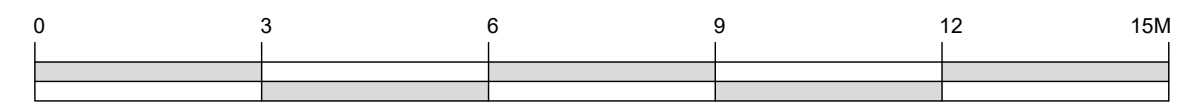

- KEY**
- Existing Retained Walls
 - Proposed Walls
 - BT Balustrade Type
 - DT Dormer Type
 - D Internal Door Reference
 - EXD External Door Reference
 - W External Window Reference

North ↑	Architect/Originator: Tate Harmer Unit G182, Stamford Works, 3 Gilets Street, London N16 8JH Tel: +44 (0)2037 241 7481 Email: studio@tateharmer.com		Do not scale. All dimensions to be checked on site. This drawing is copyright.
	Client: Platinum Land 8 Garsfield House, 1 Duke of York Square, Kings Road, London, SW3 4LX		Date of Origin: 28.11.17
	Project: Belsize Park Firestation		Drawn By: ABF
	Drawing Title: Proposed Basement Plan		Scale: 1:100
Client Sign Off	Drawing Number: BFS THA PR AL 090 P3		Drawing Status: Planning