
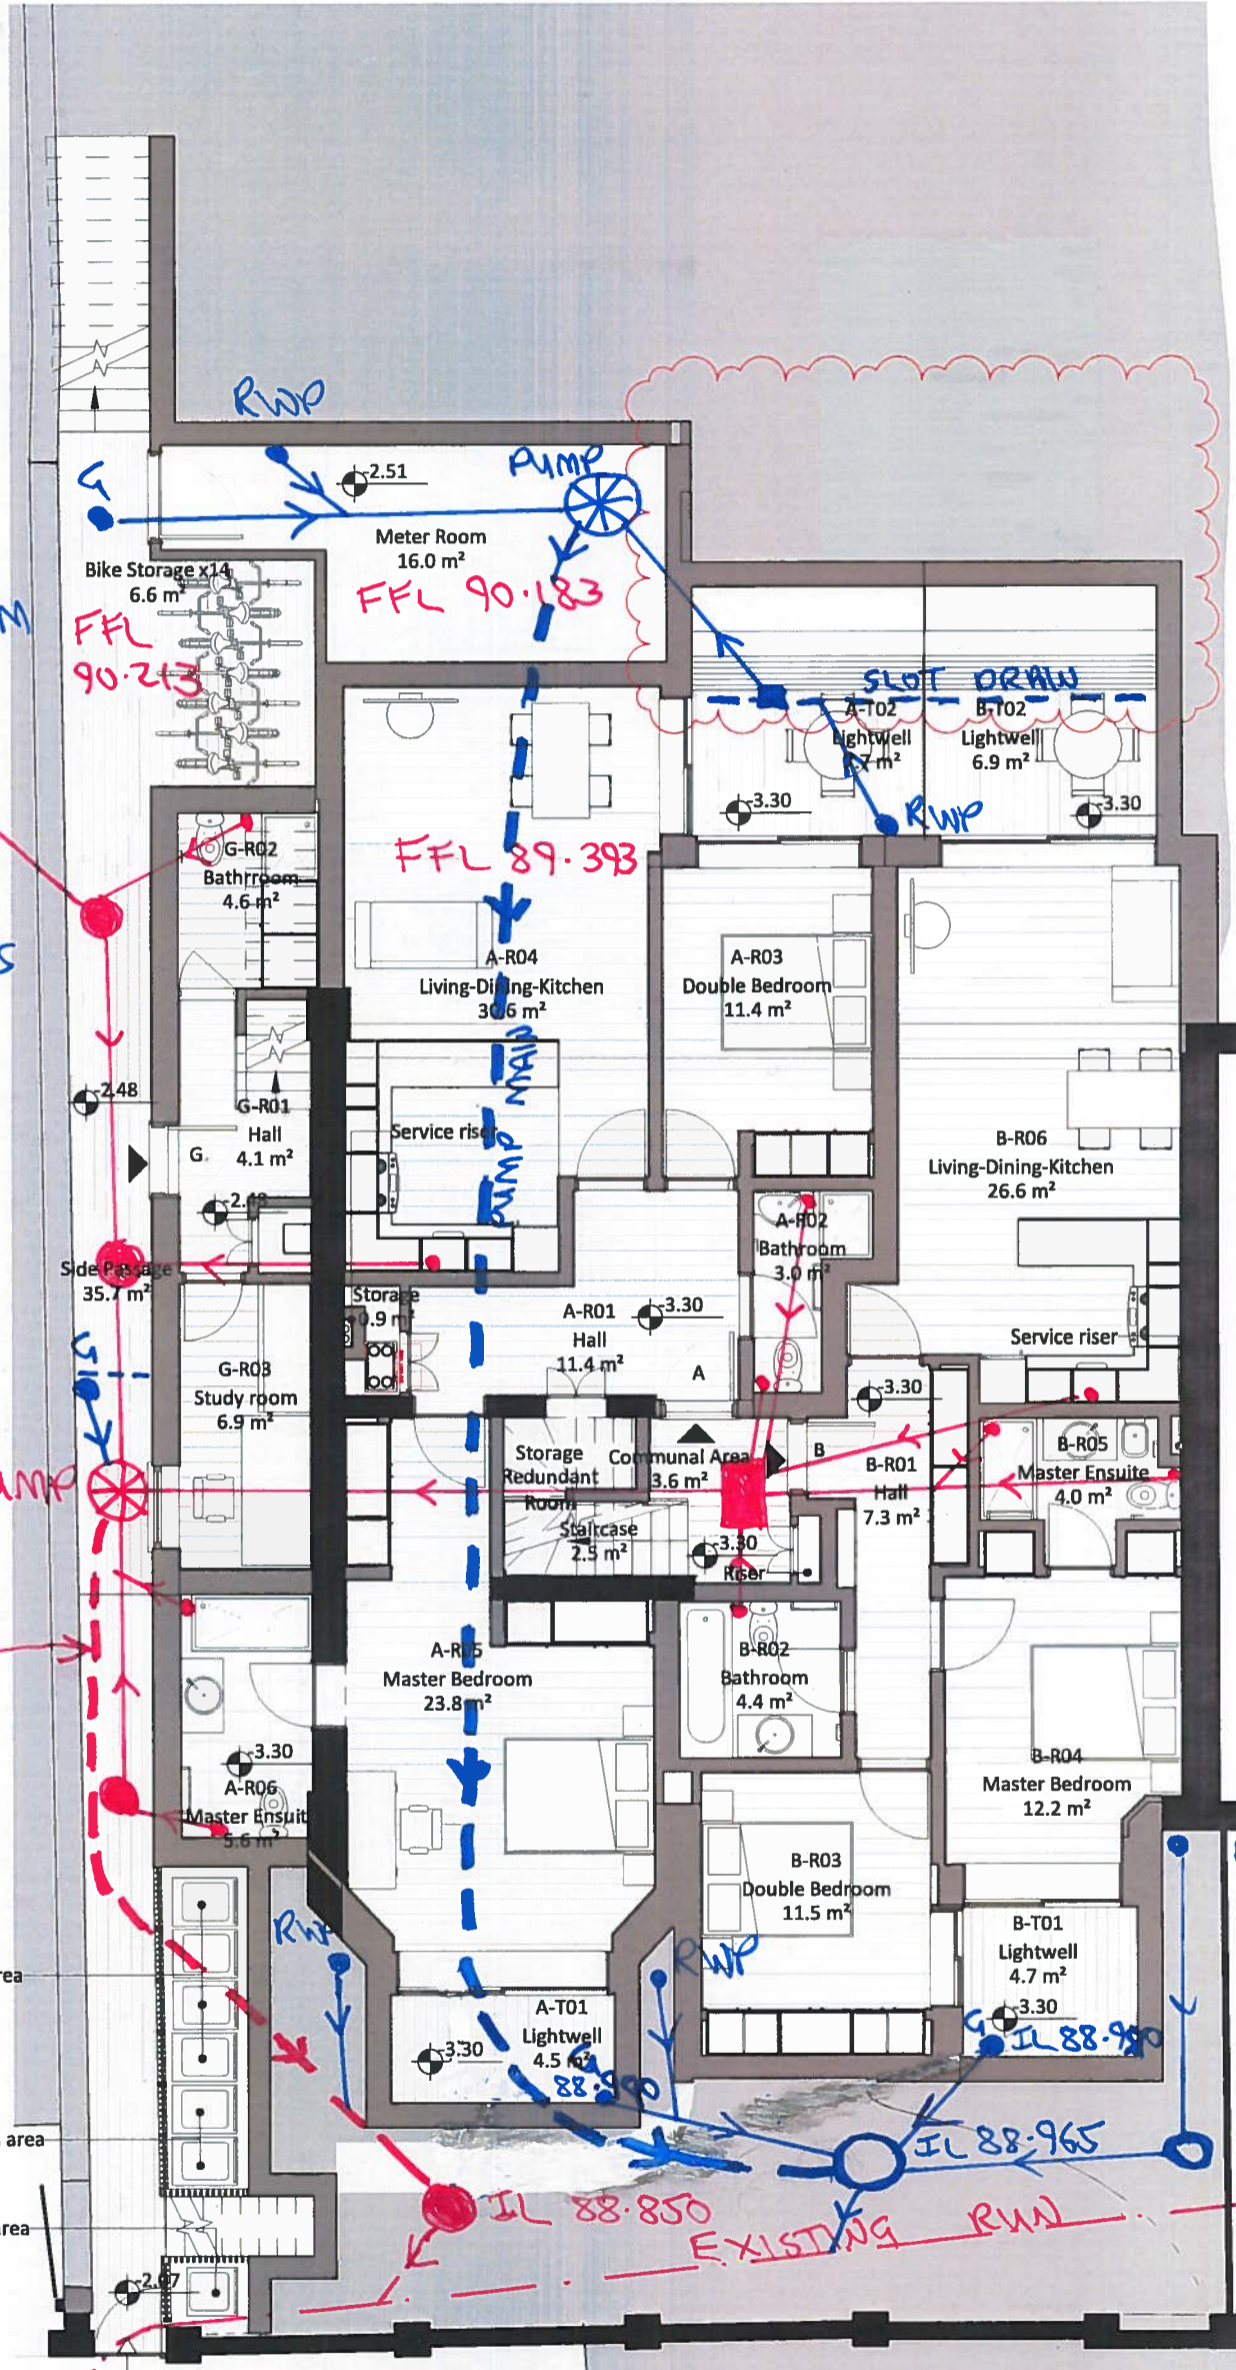
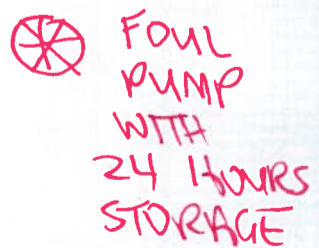
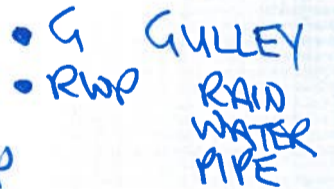
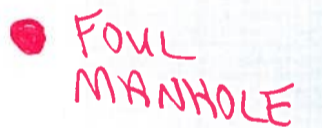
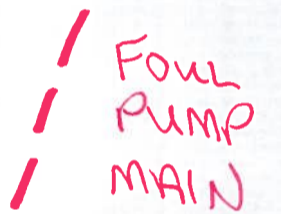


61 NETHERHALL GARDENS

NOTES

- RWP LOCATIONS ARE INDICATIVE ONLY
- WHEREVER POSSIBLE FOUL DRAINAGE FROM GROUND FLOOR AND ABOVE TO CONNECT TO GRAVITY FOUL SYSTEM AT FRONT
- STUB FOR NO 59 1/2 IF REQUIRED
- NON RETURN VALVES TO FRONT LIGHT WELL DRAWAGE
- IL IN FRONT LIGHTWELLS 88.990

KEY

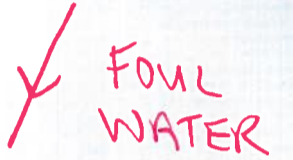

EXISTING RWN

1:100 @ A3

BASEMENT DRAWDGE PLAN

A4824-SK02