


For Planning

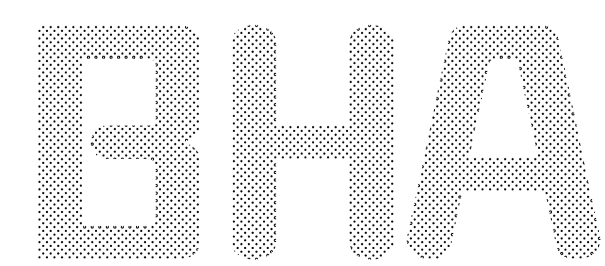

Burd Haward Architects Ltd

United House, North Road
 London N7 9DP
 T +44 20 7267 9815
 E studio@burdhaward.com



Revision	Date	By	Checked
D	28.03.18	TS	CB

Annotations added for planning conditions application

Proposed Section BB
 64 Gloucester Crescent

1488/P23D

Scale: 1:50 at A1
 1:100 at A3
 Date: 28/10/14
 Drawn: AM