



Elevation

Section

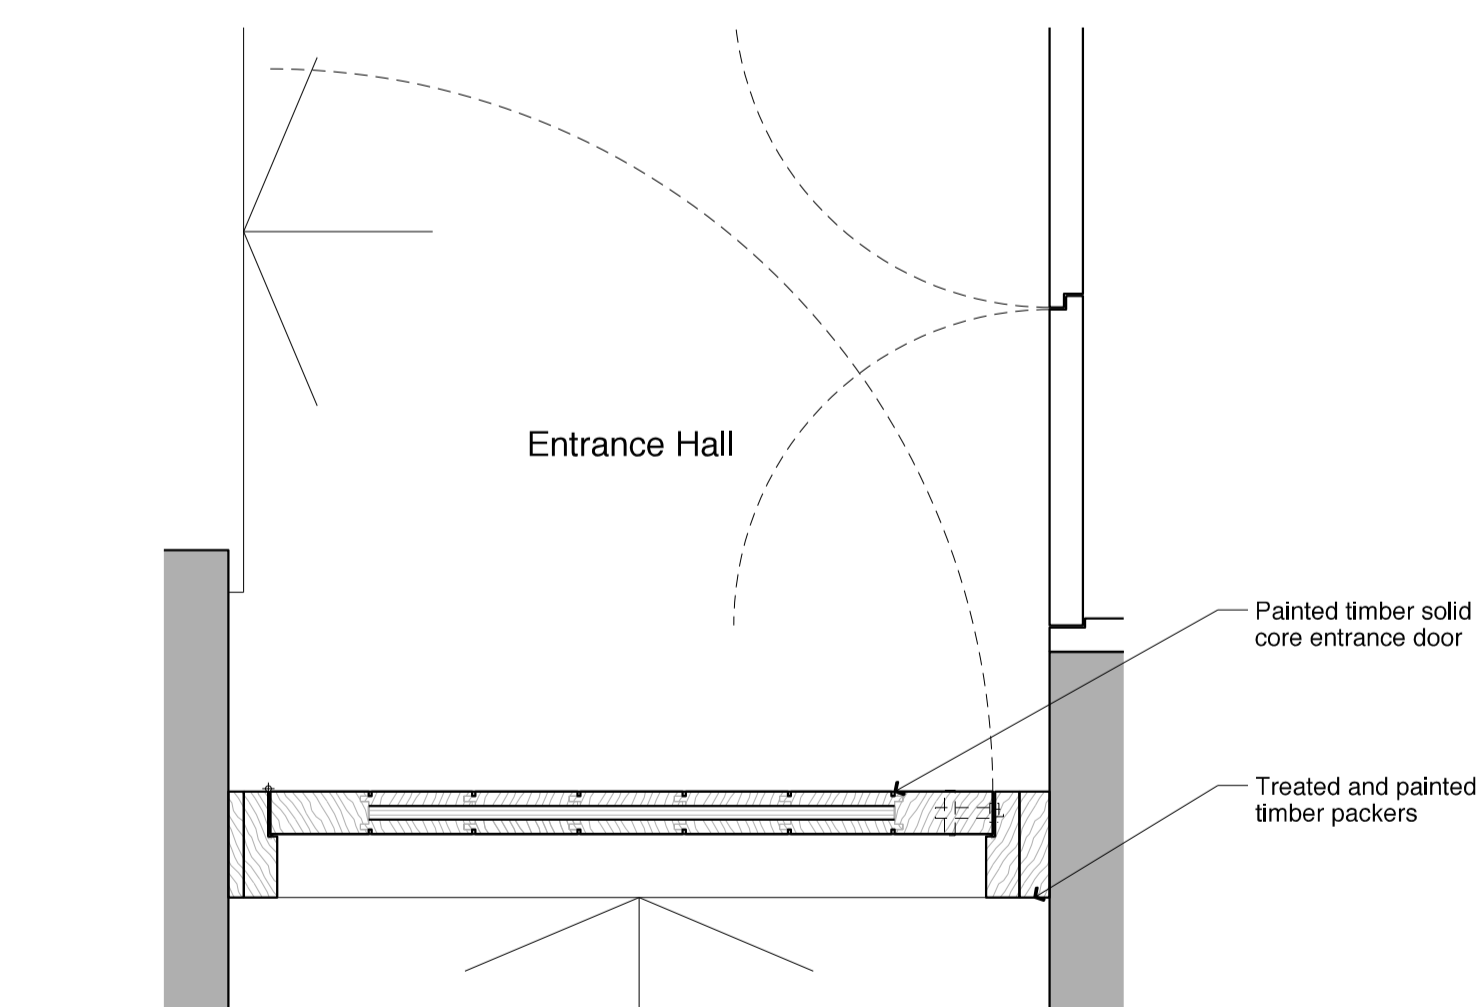


Plan

D/01
Lower Ground Floor Entrance Door
1:10 @ A1

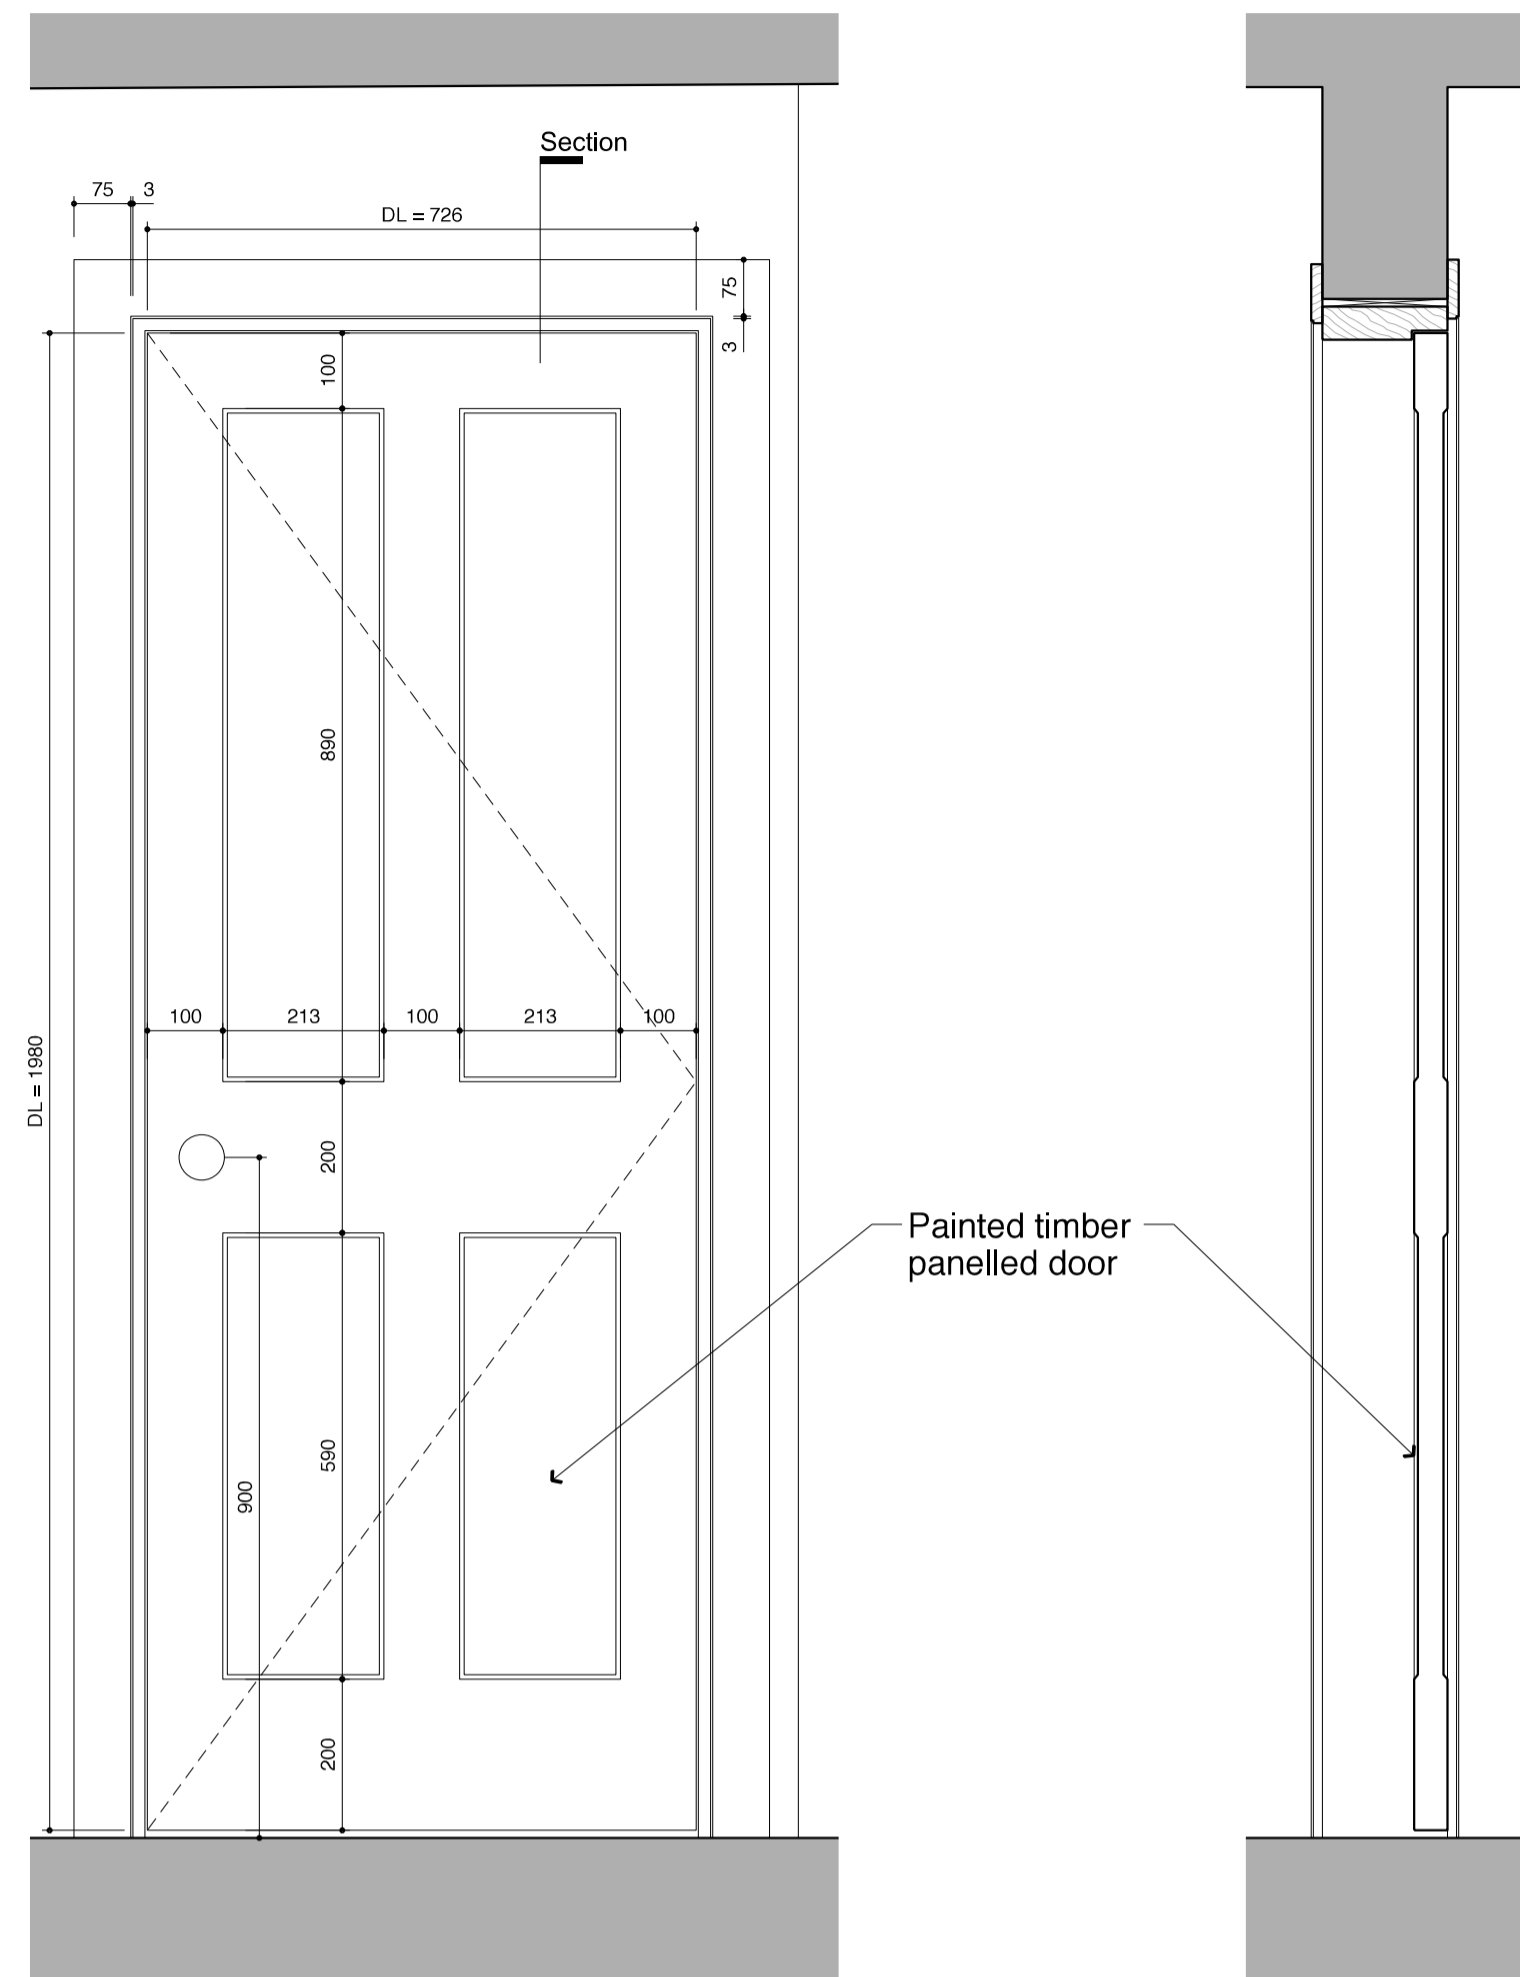


Elevation

Section

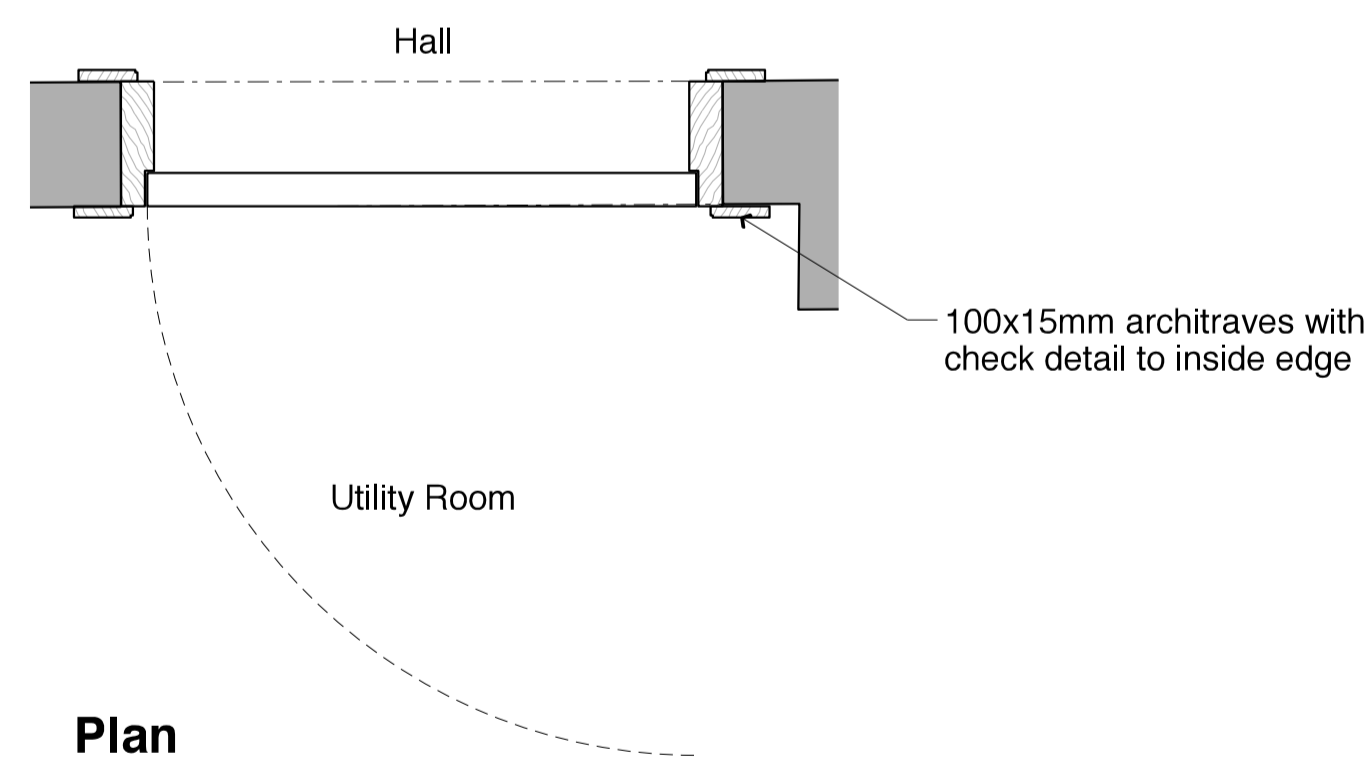


Plan

D/02
Lower Ground Floor Door to Utility Room
1:10 @ A1

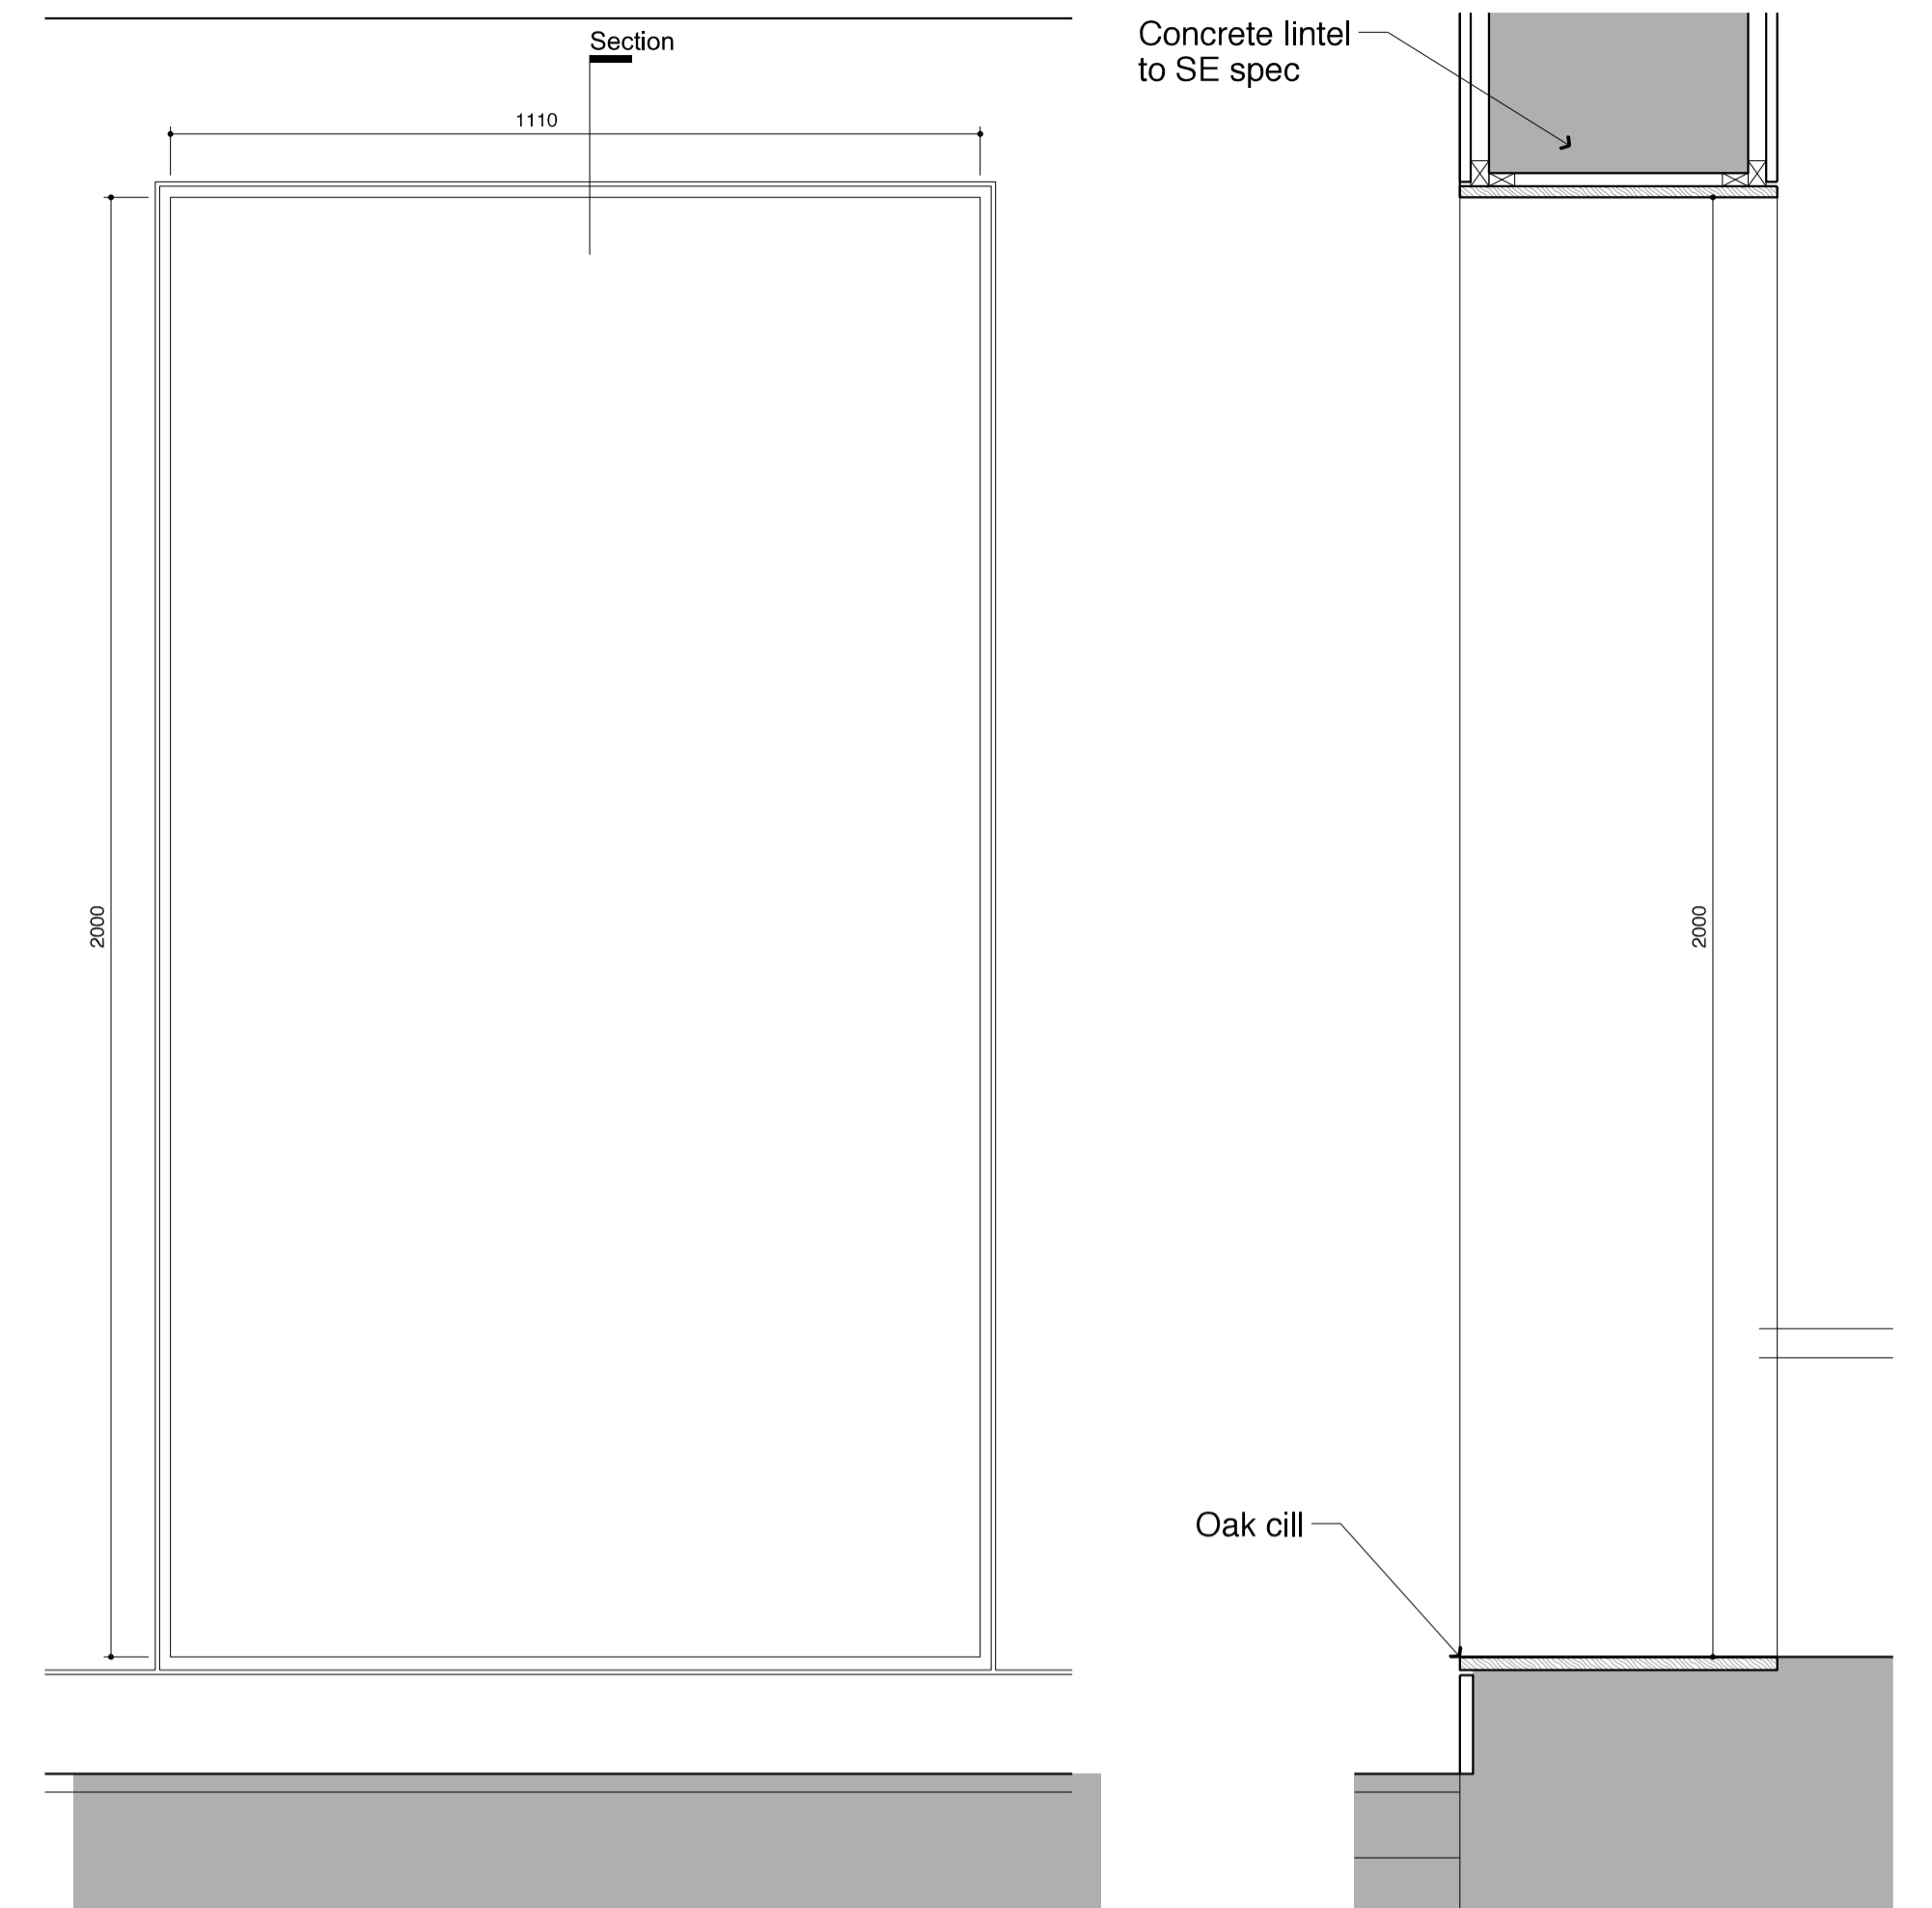

Elevation


Section

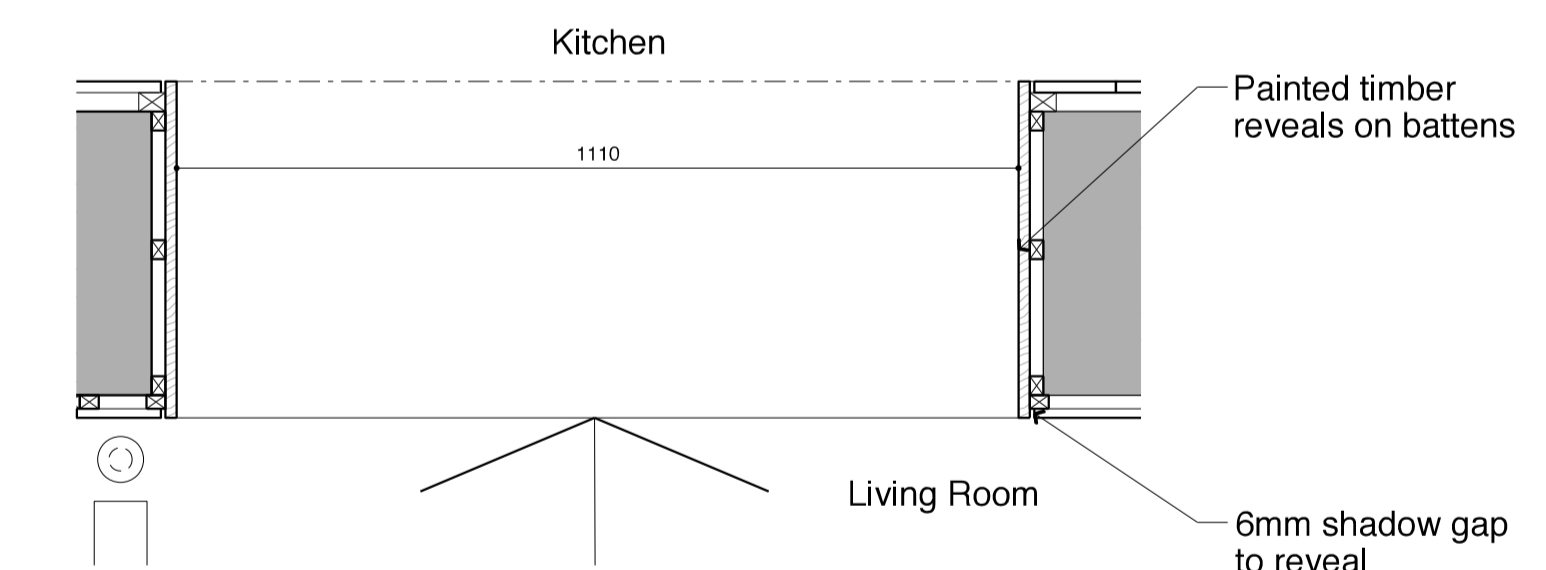

Plan


D/03
Lower Ground Floor Opening between Kitchen and Living Room
1:10 @ A1

For Planning

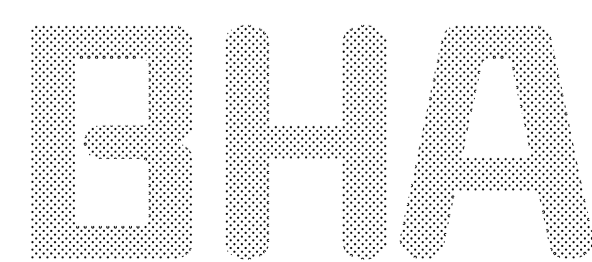

Burd Haward Architects Ltd

United House, North Road
London N7 9DP
T +44 20 7267 9815
E studio@burdhaward.com

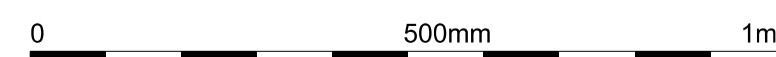

Revision	Date	By	Checked
A	28.03.18	TS	CB
Issued for Planning Conditions Application			

Proposed Detail Sheet 01
64 Gloucester Crescent

1488/P30A

Scale: 1:50 at A1 Date: 28/10/14
1:100 at A3 Drawn: AM