



**D04 - Structural glazing to Ground Floor Conservatory**

1:10 @ A1

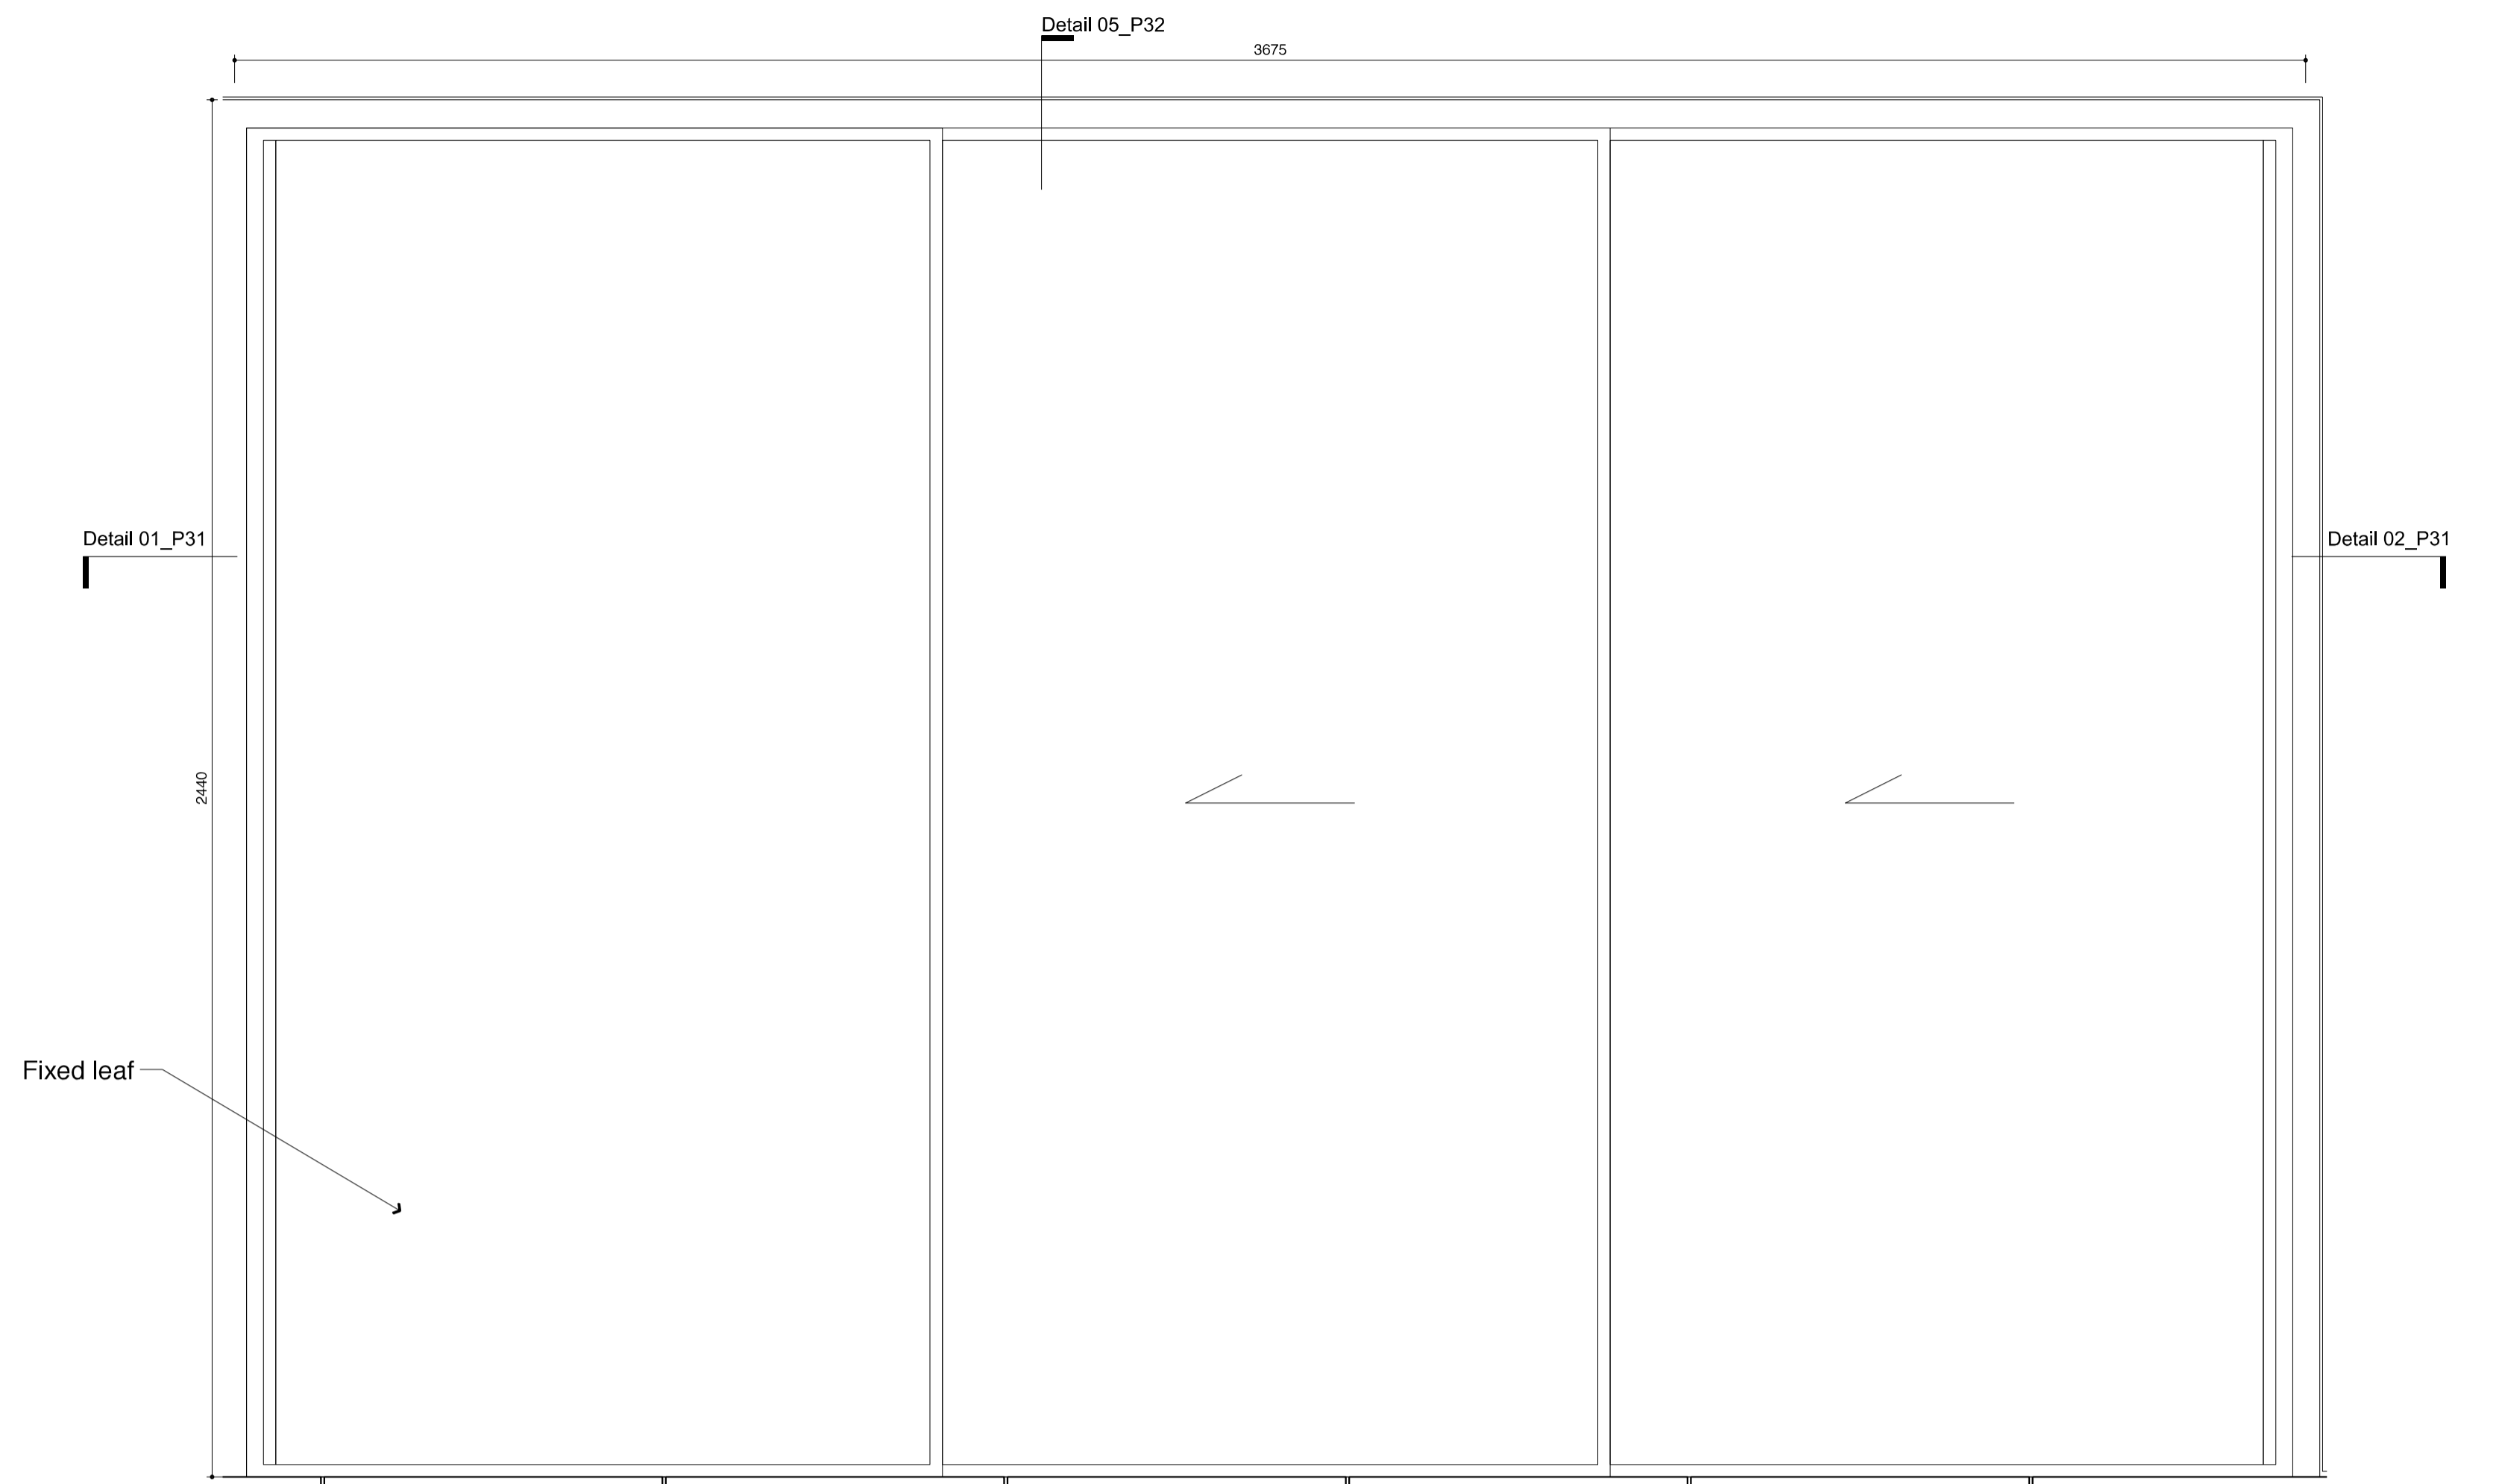


**D05 - Sliding doors to Lower Ground Floor Living Room**

1:10 @ A1

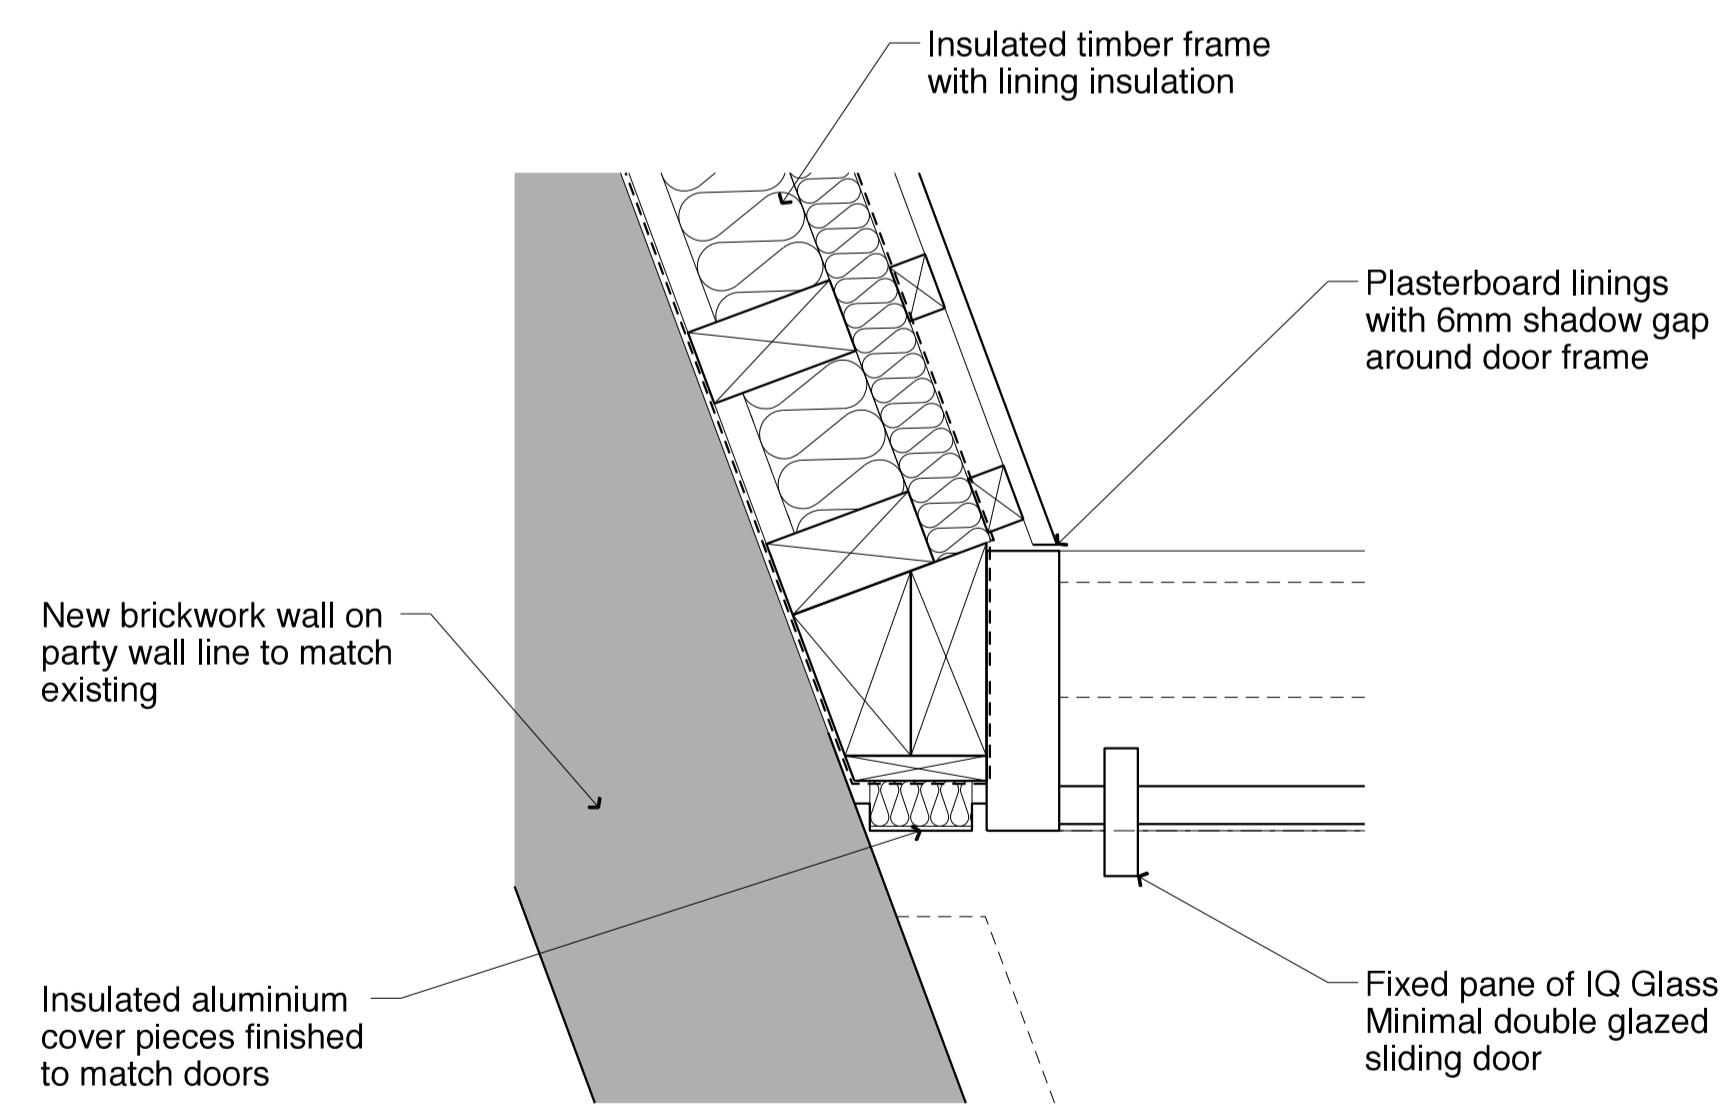

**Detail 01  
D05 Jamb detail**


1:5 @ A1

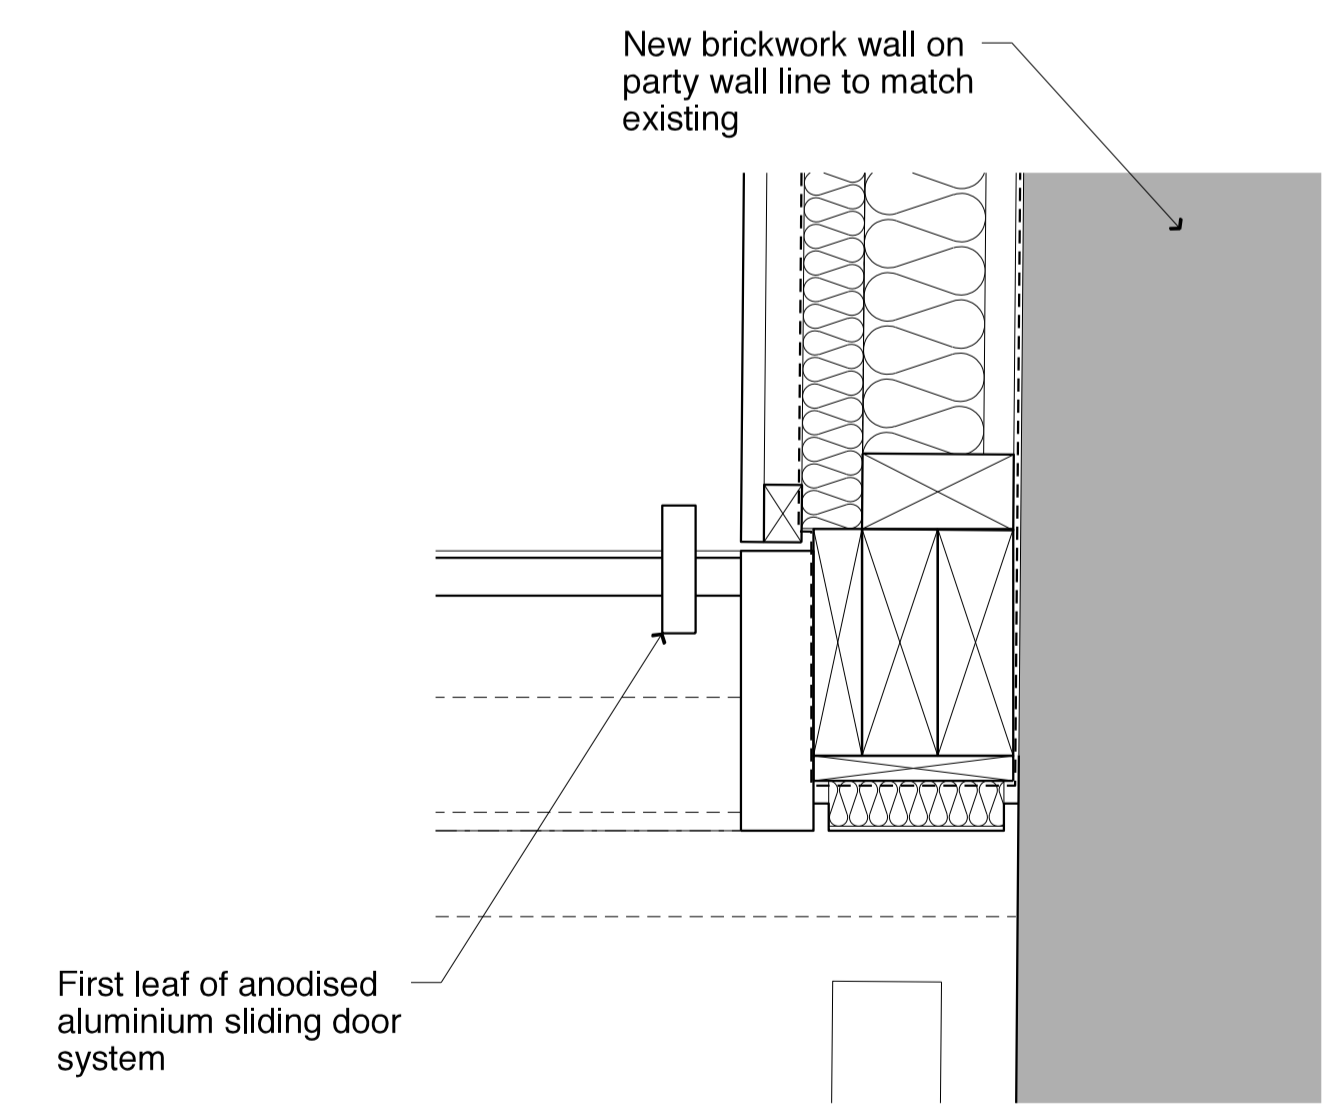

**Detail 02  
D05 Jamb detail**

1:5 @ A1

For Planning

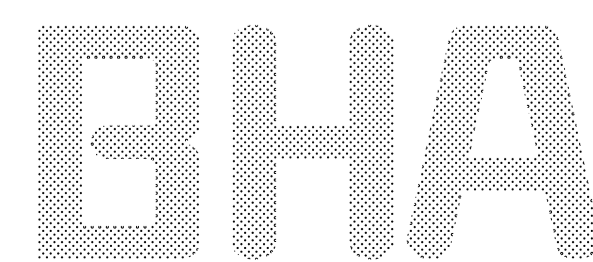

**Burd Haward Architects Ltd**

United House, North Road  
London N7 9DP  
T +44 20 7267 9815  
E studio@burdhaward.com

Revision	Date	By	Checked
A	28.03.18	TS	CB
Issued for Planning Conditions Application			

**Proposed Detail Sheet 02**

64 Gloucester Crescent

**1488/P31A**

Scale: 1:50 at A1 Date: 28/10/14  
1:100 at A3 Drawn: AM