


SEDUM ROOF

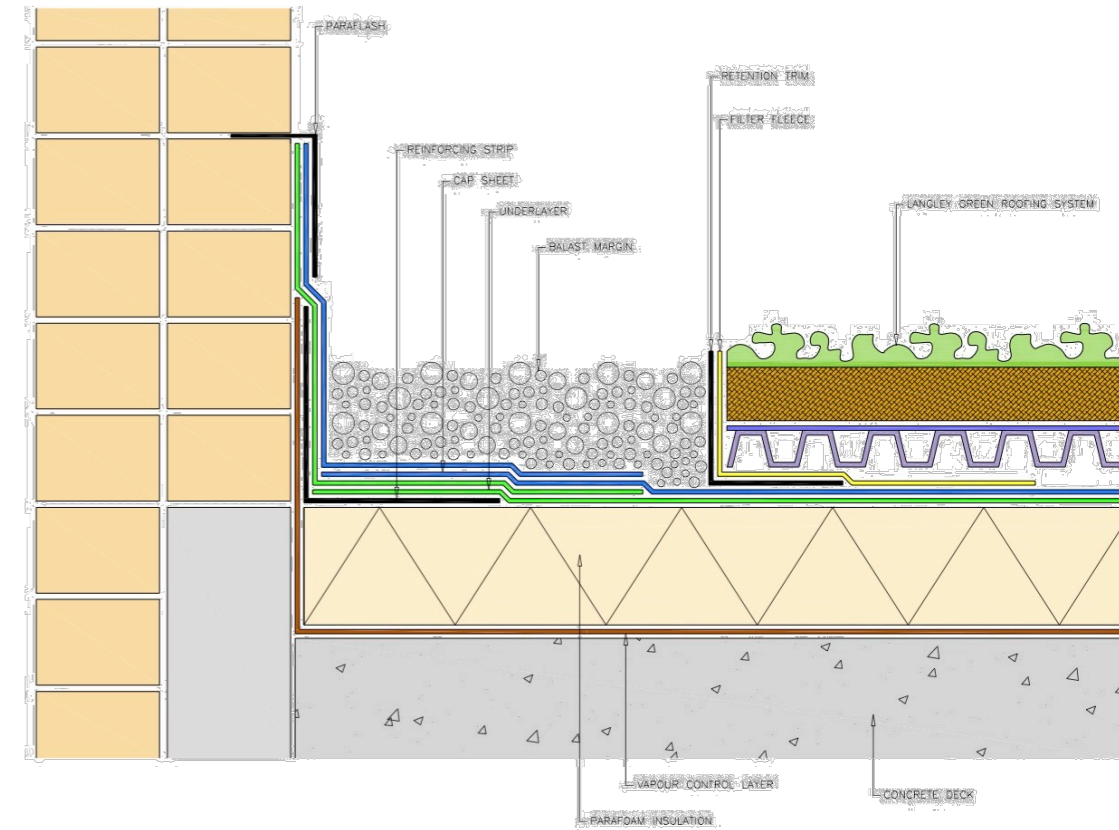

SEDUM ROOF DETAIL

REV	DWG	CHK	AMENDMENTS	DATE
PROJECT: 51 HIGHGATE HIGH STREET		SCALE: 1:50 @ A3	DATE: 17/12/04	
CLIENT: ADAM KNIGHT		DRAWN: JD	CHECKED: -	
DRAWING: SEDUM ROOF PROPOSED		STATUS: PLANNING	DRAWING No: HHS-01-27	REVISION: -

