

134 DRUMMOND STREET


Change of Front Door to Byfolding Door

EXISTING PLANS BASEMENT AND GROUND FLOOR.


JOB: 134 DS
SCALE: 1:50
DRAWN: JS,
DATE:

1

SCALE AT A3:

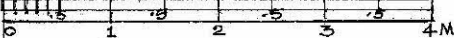


EXISTING BASEMENT

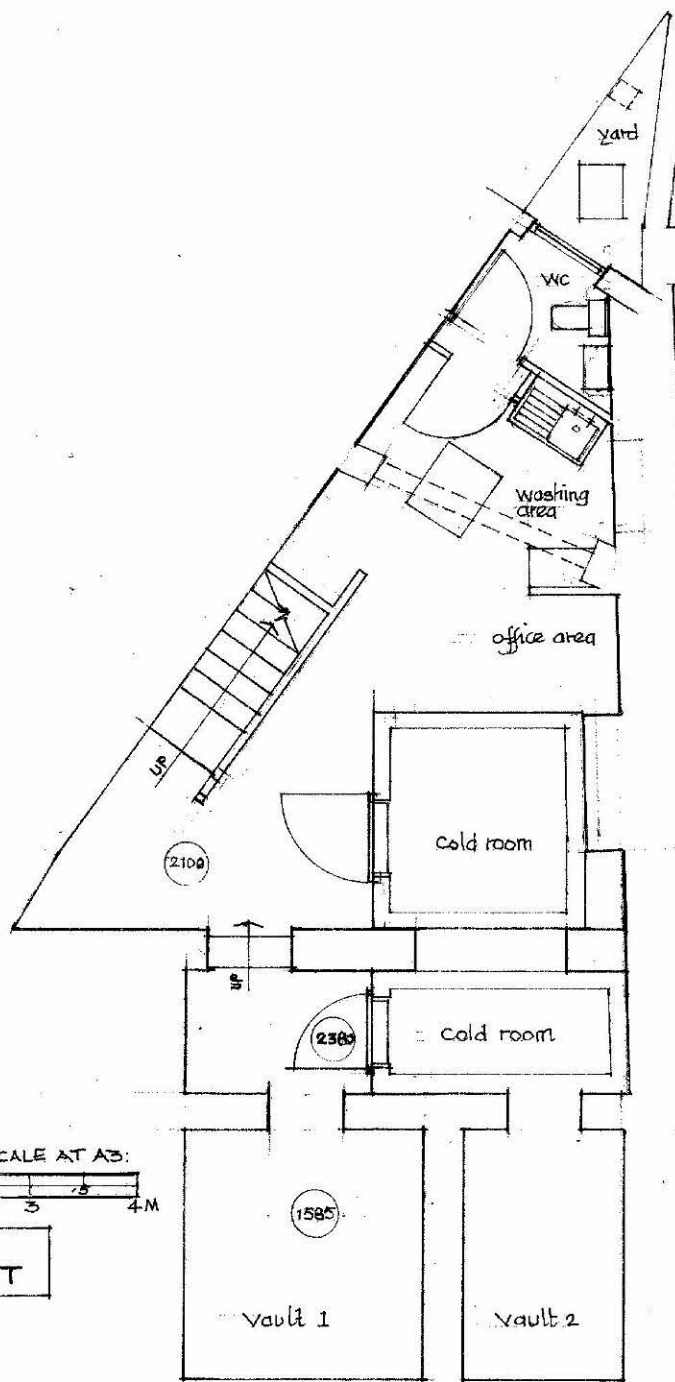

PASSAGEWAY covered at first of foot

EXISTING GROUND FLOOR

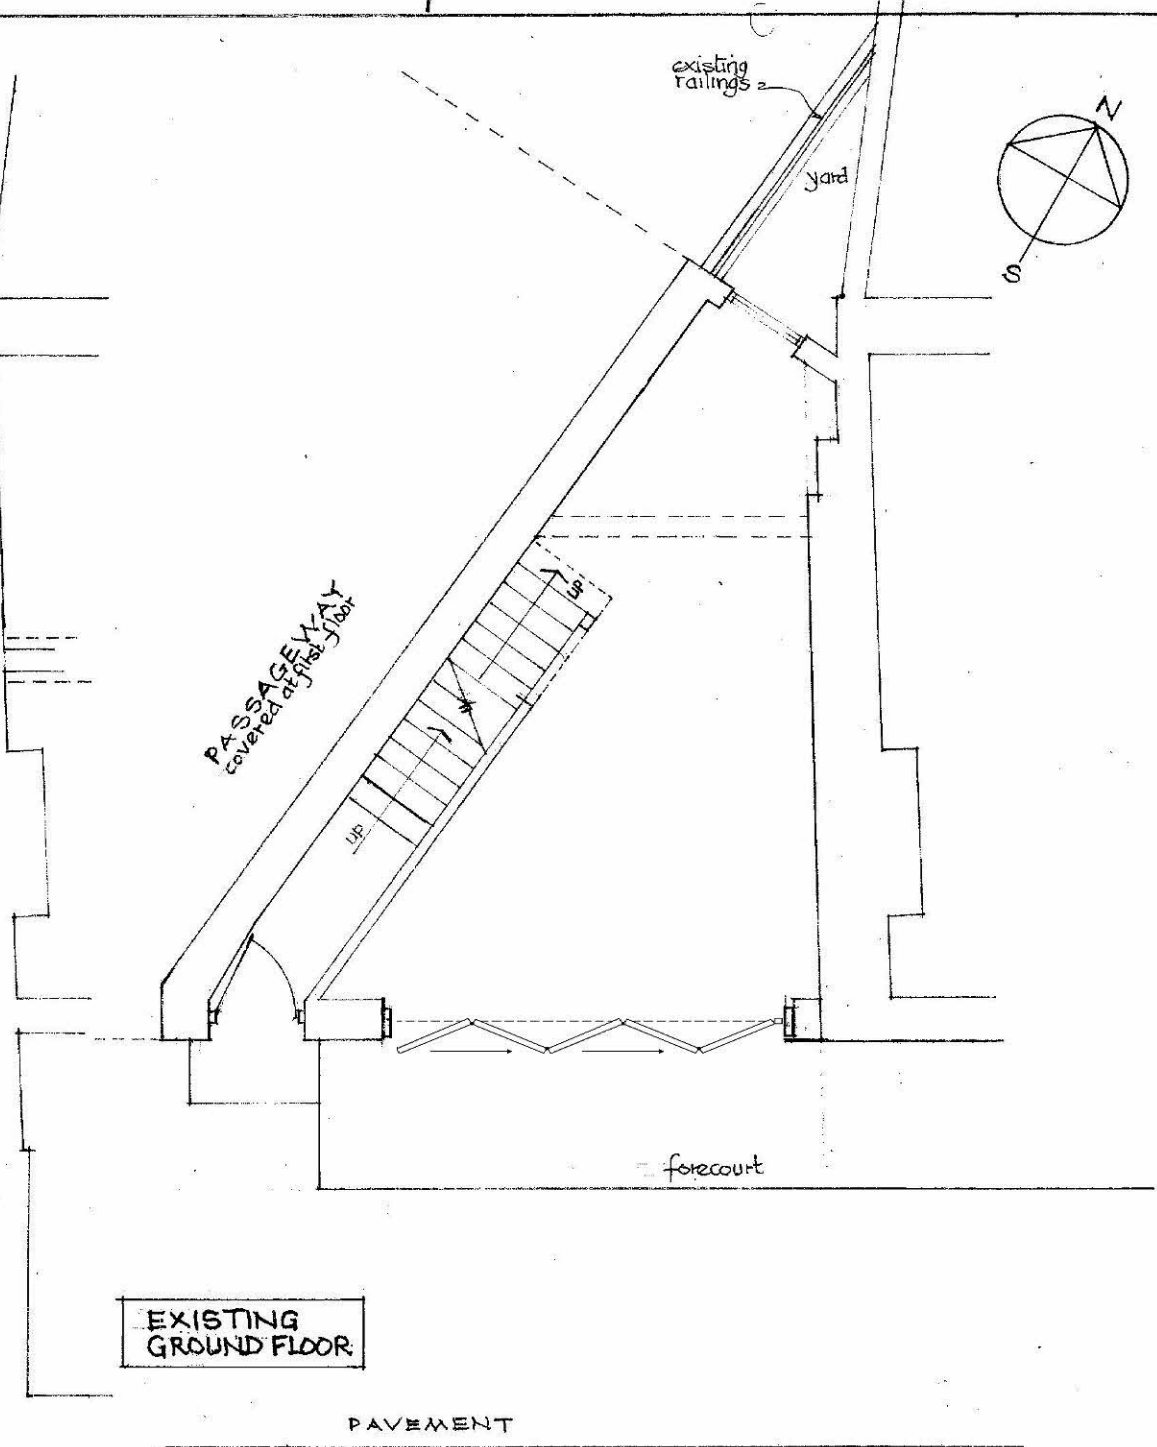

PAVEMENT

DRUMMOND STREET