



EXISTING SECTION A-A

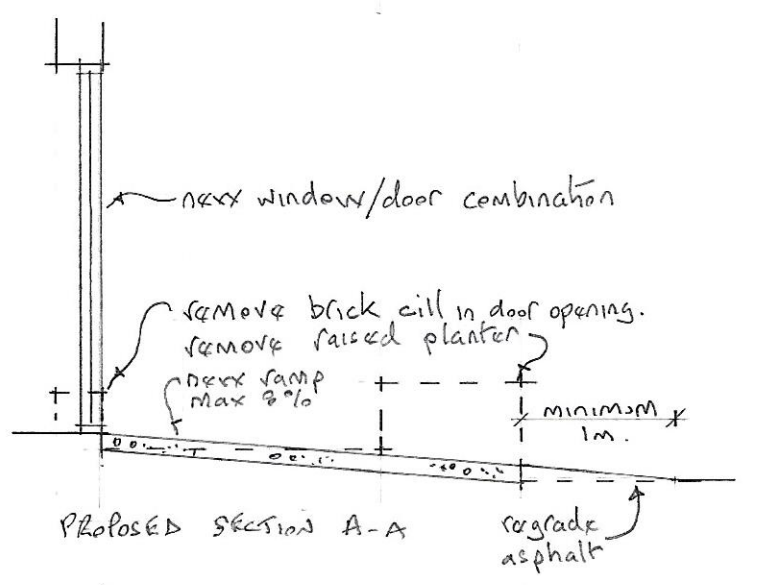

PROPOSED SECTION A-A

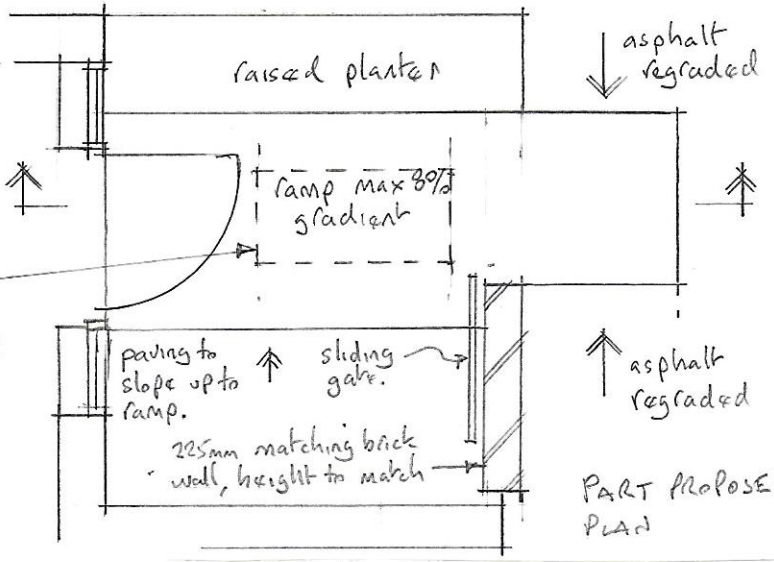

PART PROPOSED PLAN

EXISTING PLAN SCALE 1:50  
 REV A - 06/04/2018 - DOOR AMENDED, WALL ABAND

**Metcalf Briggs Surveyors**  
 Building Surveyors - CDM Co-ordinators  
 Project Managers - Party Wall Surveyors  
 1 Woodview, Langdon Hills, Basildon,  
 Essex SS16 6TZ  
 Tel: 01268 950155

---

**Project:** 7 Auden Place, London, NW1 8NB

**Title:** Proposed Mobility Scooter Access - Existing & Proposed Plan & Sections

**Drawing No.** 10721/01A

**Scale:** 1:50      **Date:** 20<sup>th</sup> November 2017