


Section A-A  
Typical jambs and sash window detail mullion  
Scale 1:10

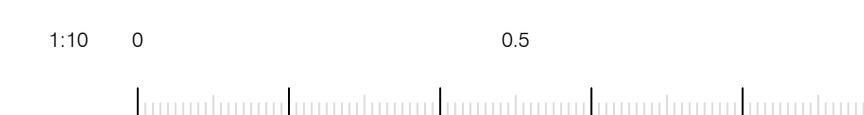

Rev	Date	Details	Drawn by	Checked by
A	12/07/2017	Preliminary issue for information/comment	PV	BL
B	07/12/2017	Window horns added	CM	BL
C	20/02/2018	Window frame amended	CM	BL
D	05/04/2018	Frame details amended to double glazed windows	CM	BL

Read in conjunction with drawings:  
(03)15 to (03)30



S & T (Ltd)	
client name	
18-20 Elsworth Road London NW3 3DJ	
project	
Typical Sash Timber Window Detail	
title	
Planning	
status	
17/07/2017	PV
date	drawn
1:10 @ A1	BL
scale	checked
(03)27	
drawing number	
D	832-01
revision	job number

