



Rev	Date	Details	Drawn by	Checked by
A	10/07/17	Preliminary issue for information / comment	PV	BL
B	15/12/17	Revisions listed below	CM	BL
C	05/04/18	1:10 Details added	CM	BL


This contract must check all dimensions, levels and services prior to commencement of any work. Box Architects to be notified any discrepancies 24 hours prior to starting. The contractor is responsible for ensuring all work complies with all relevant building regulations. The drawings remain the copyright of Box Architects. No part of this drawing and information is to be copied, stored, reproduced or used in any way without the written permission of Box Architects.

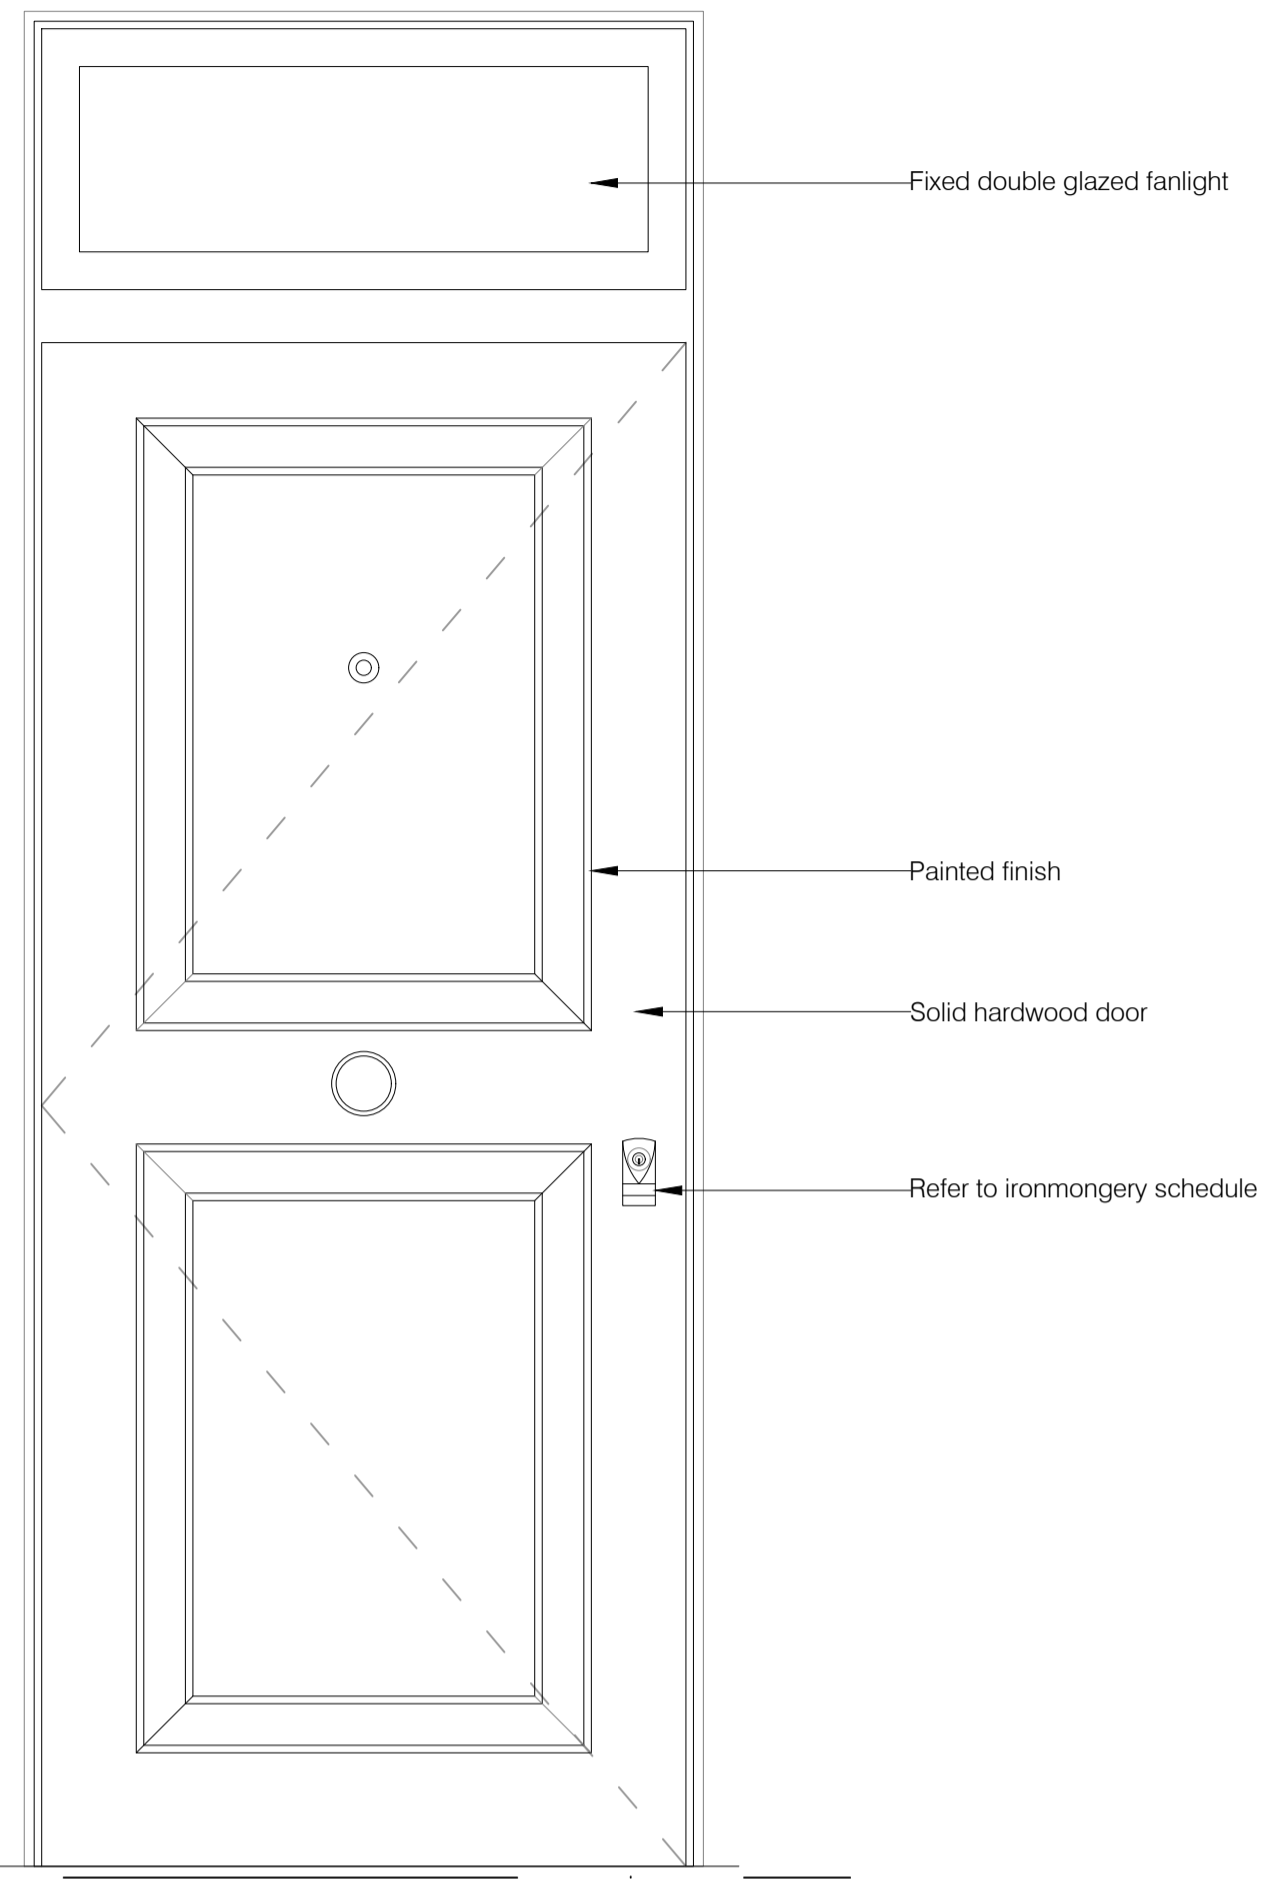


External door Type - A:

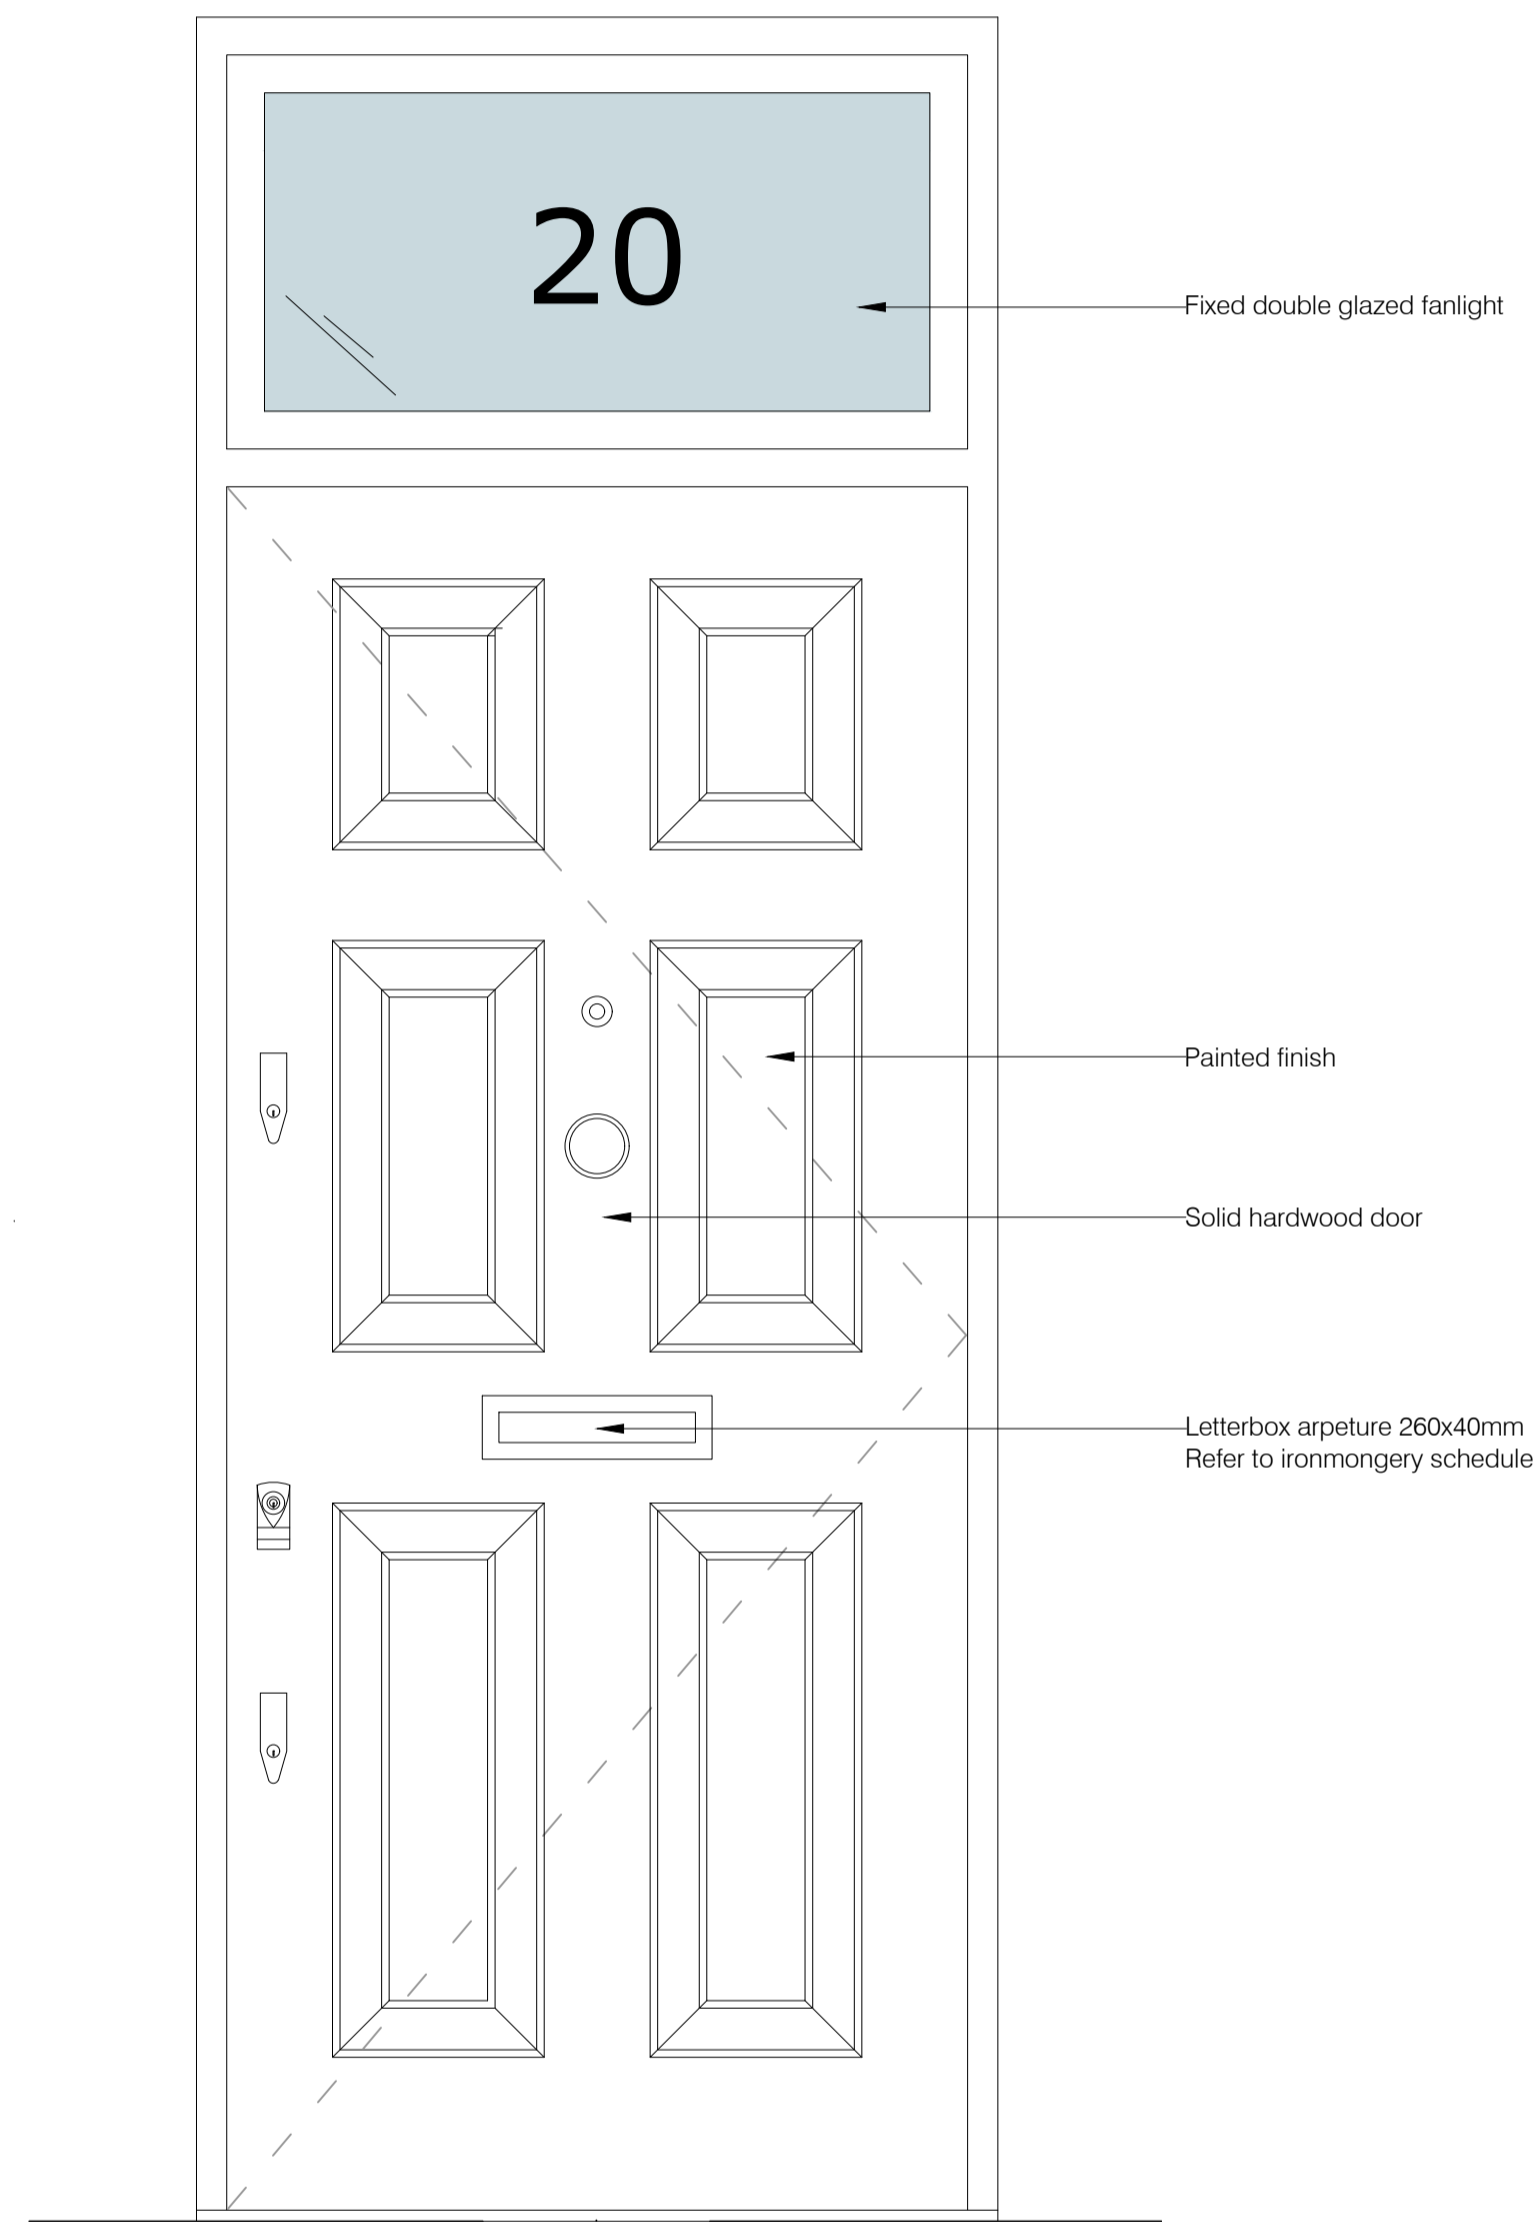


External door Type - B:

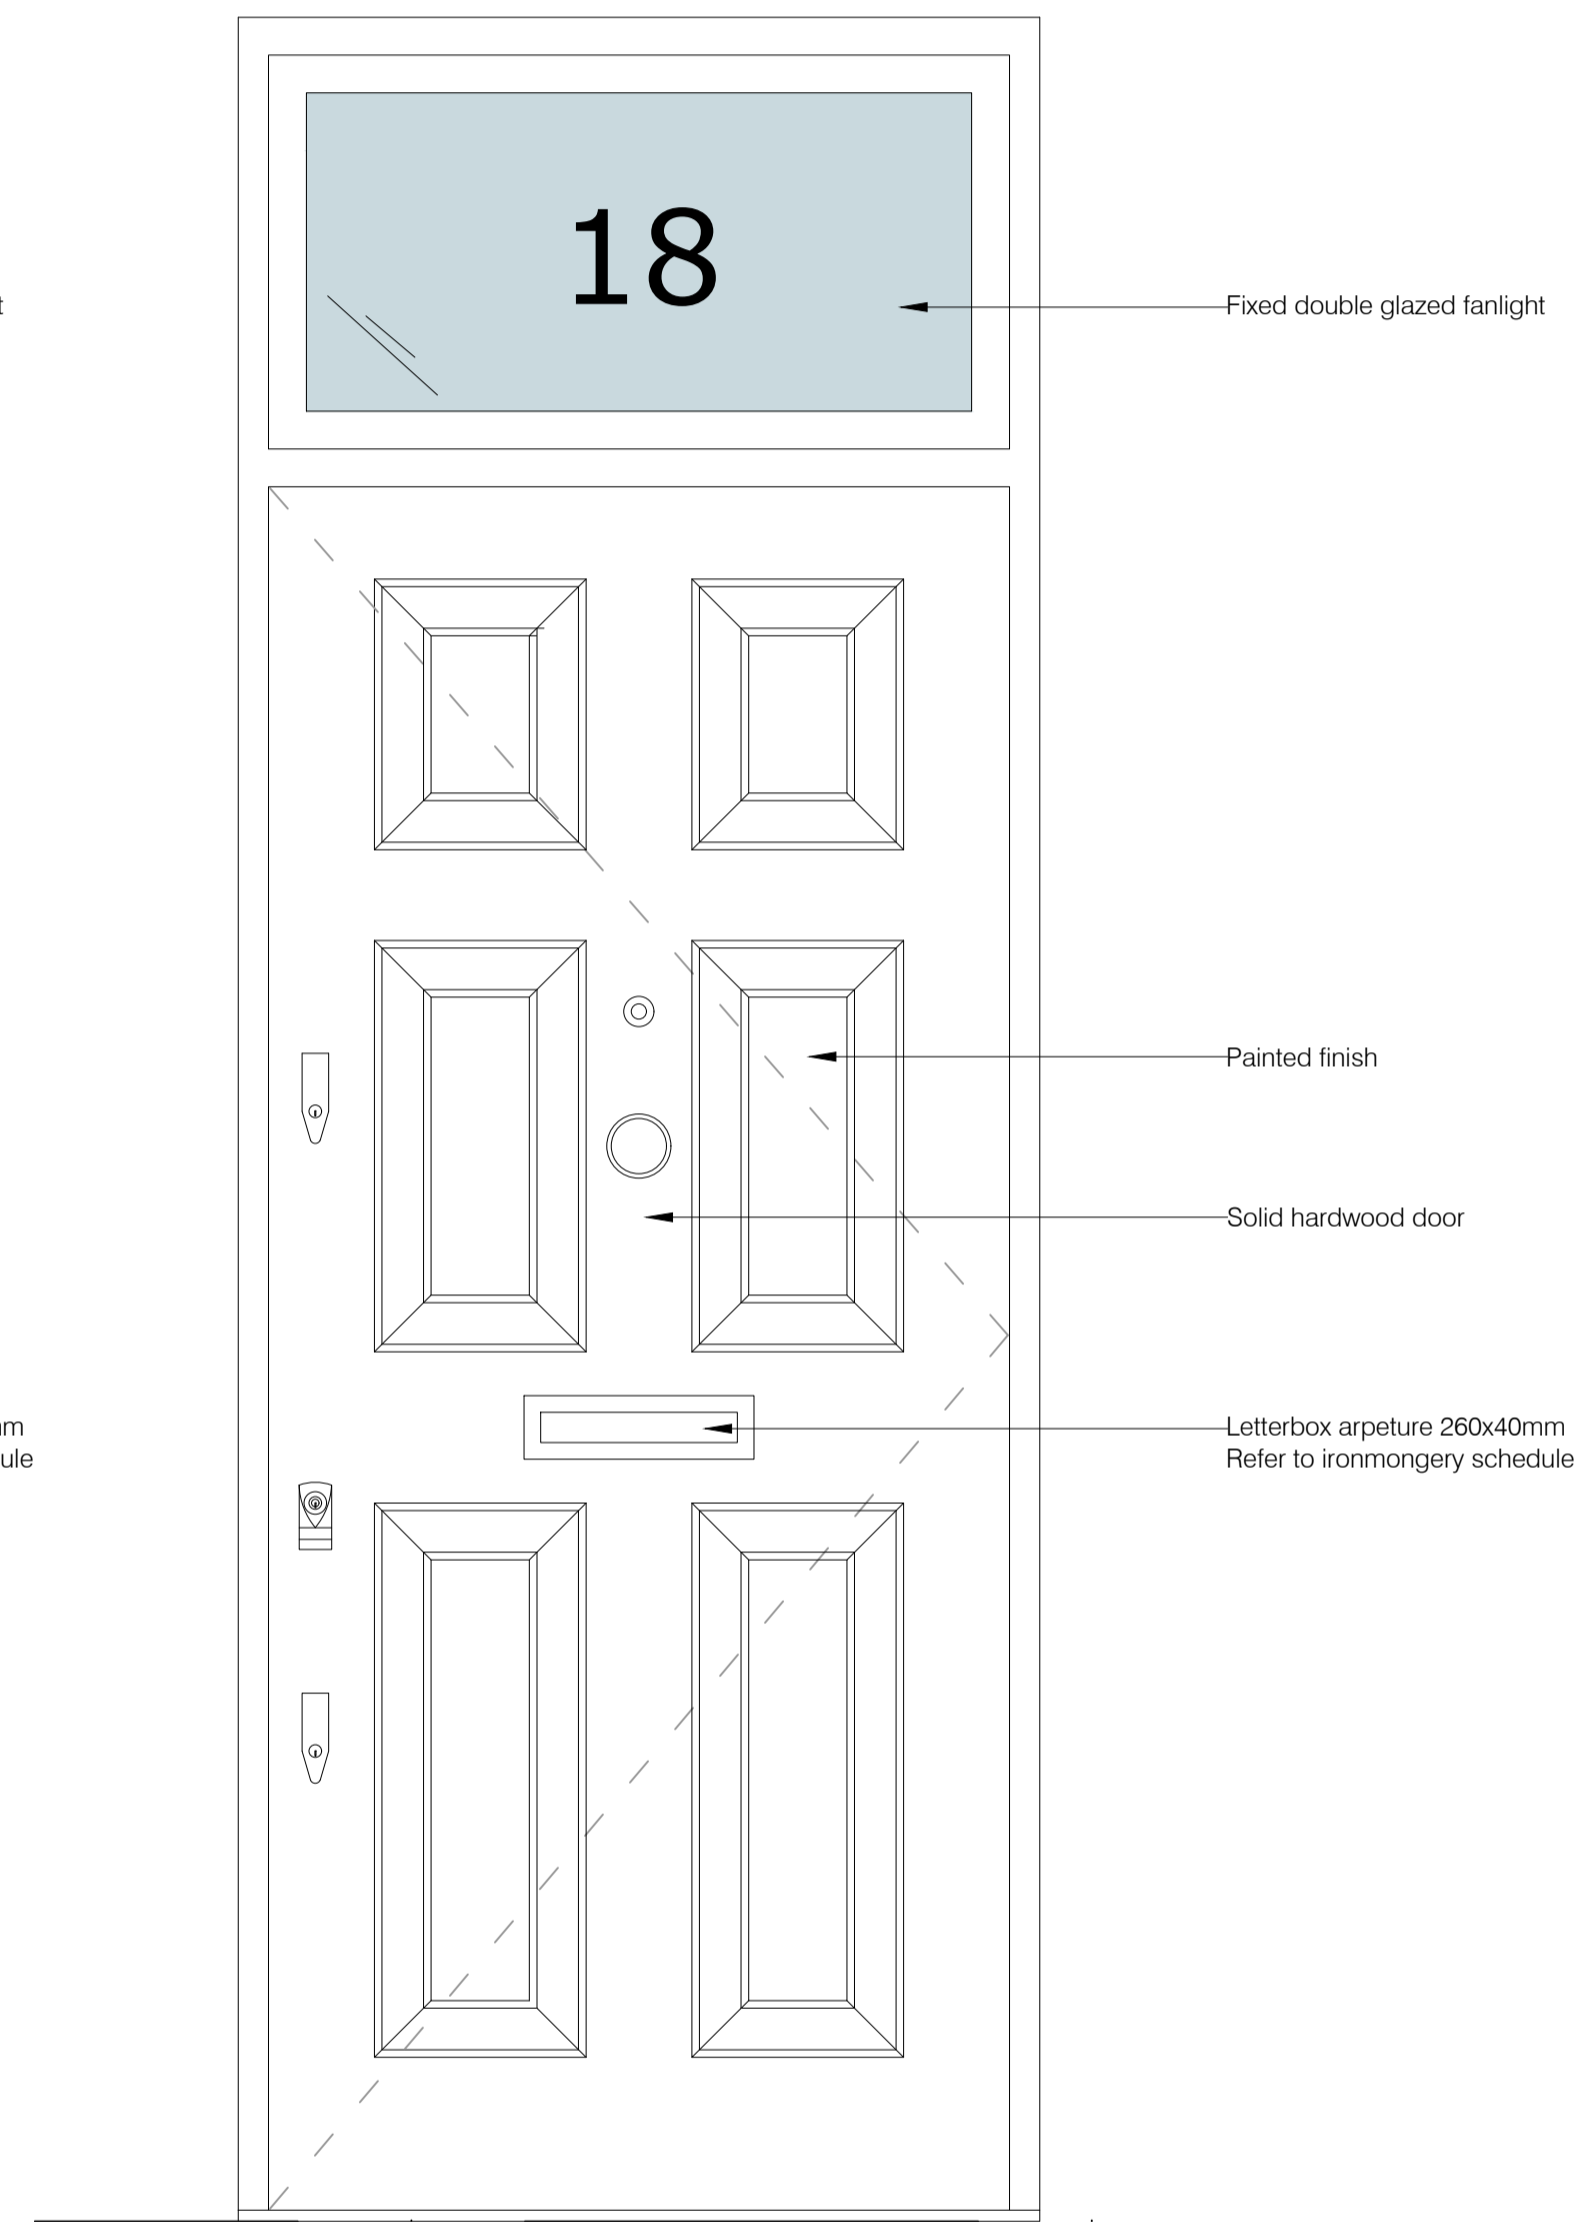


External door Type - C:

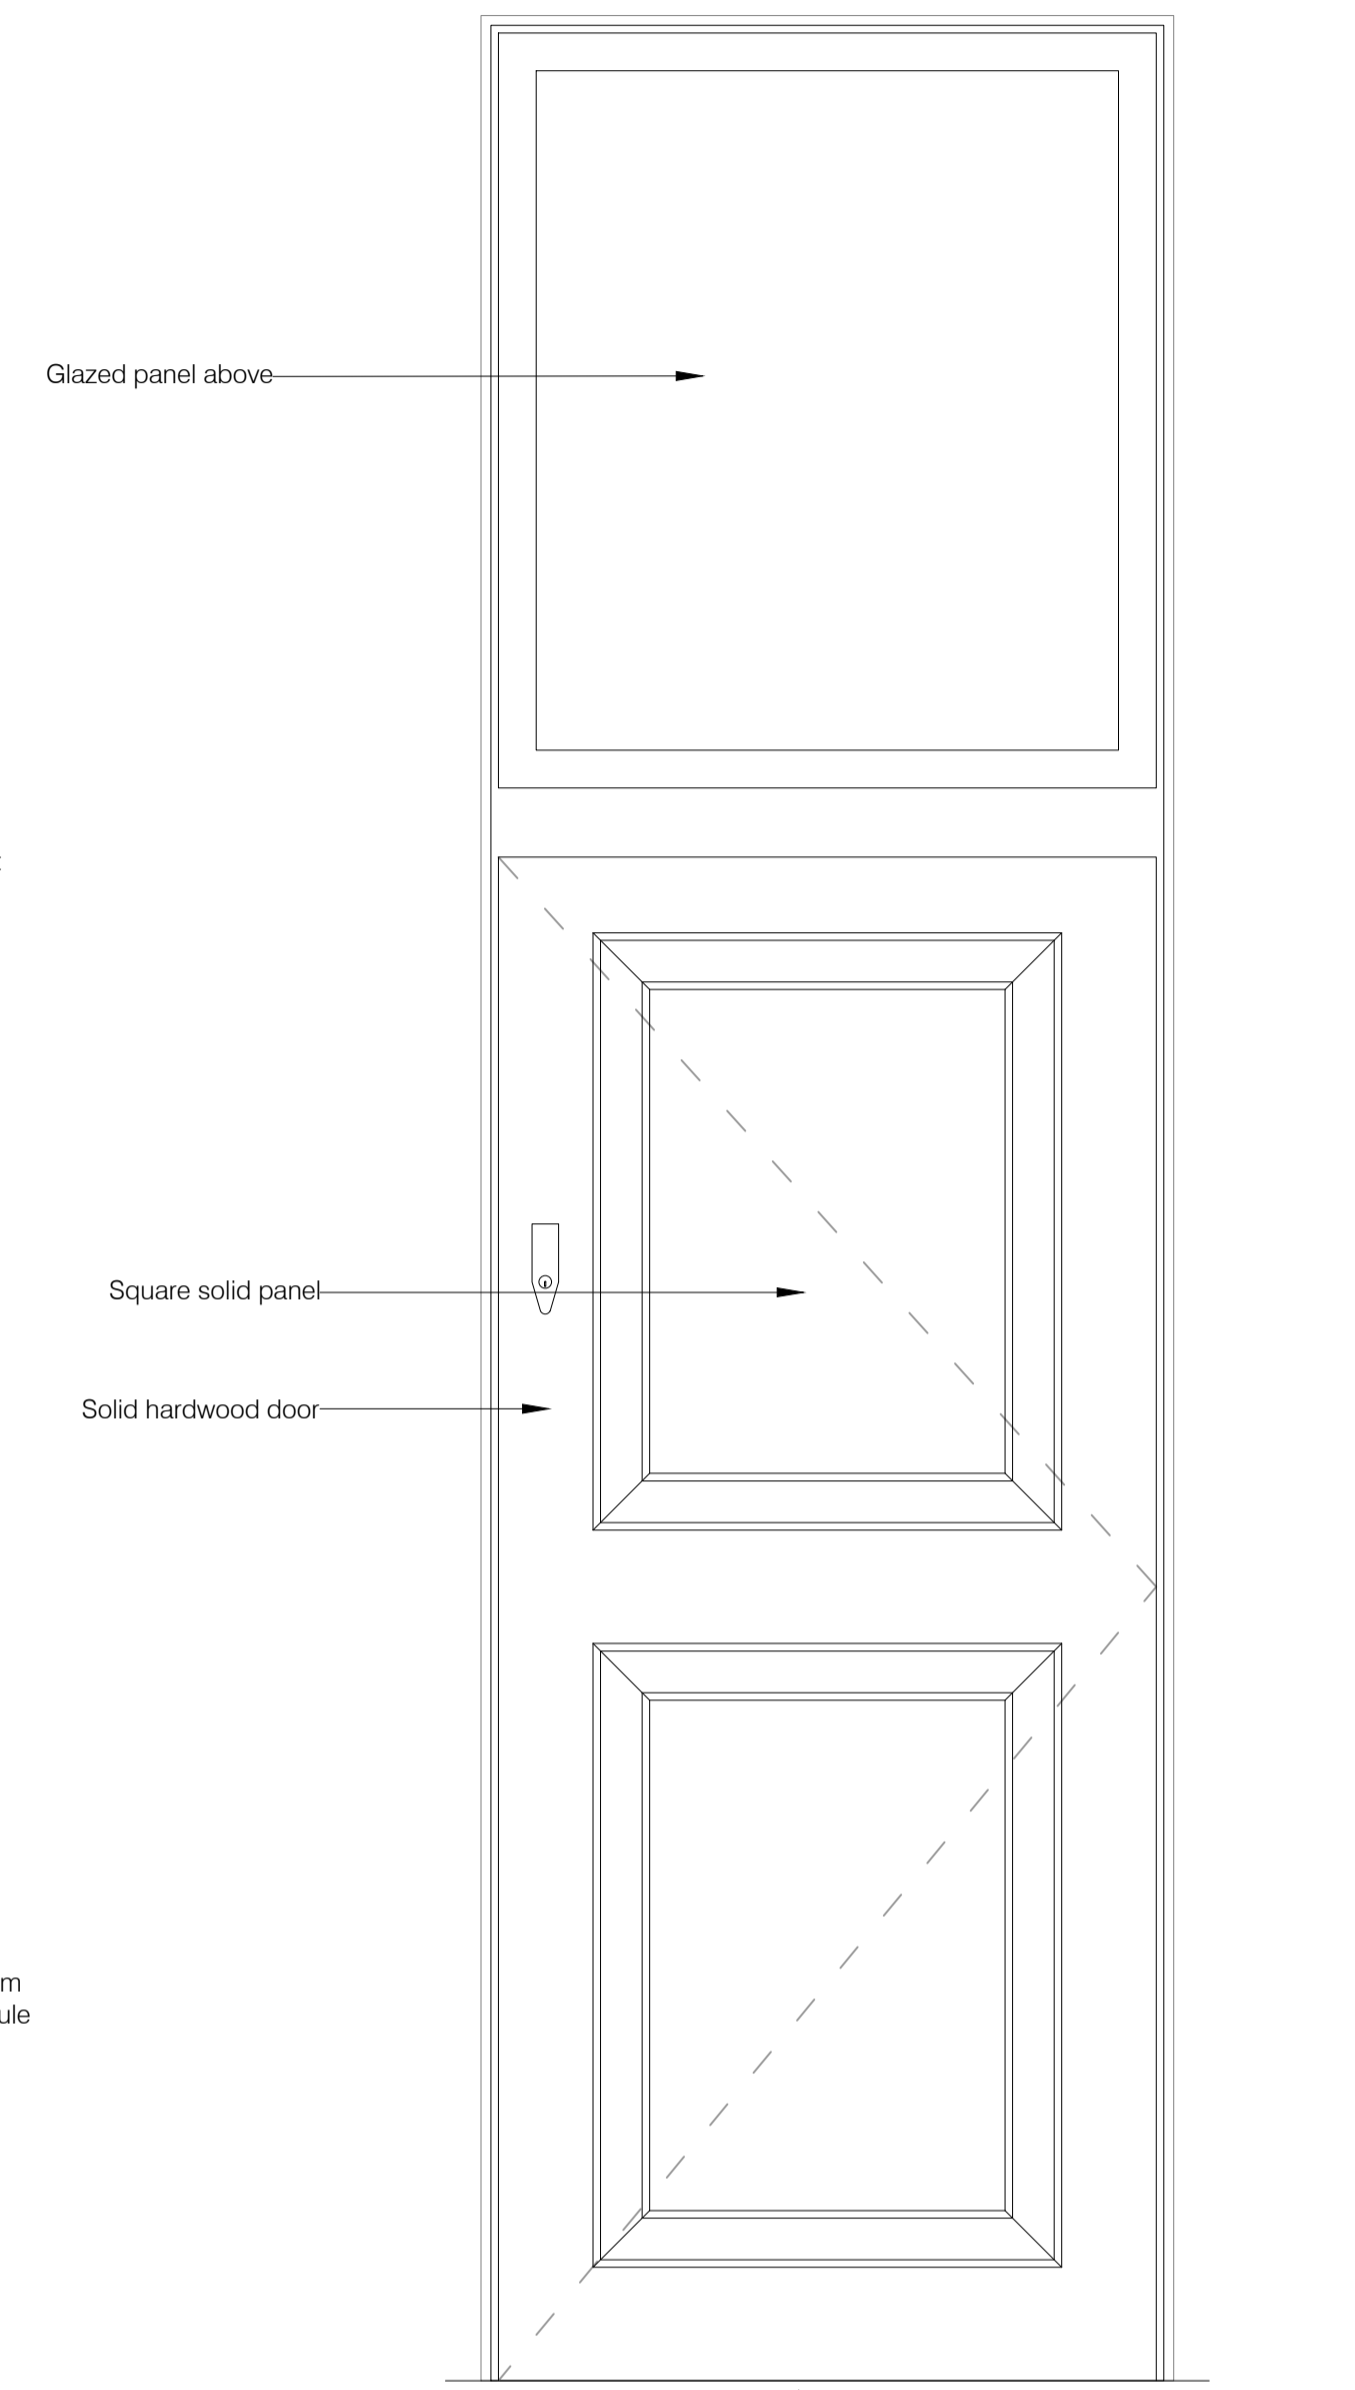


External door Type - E:

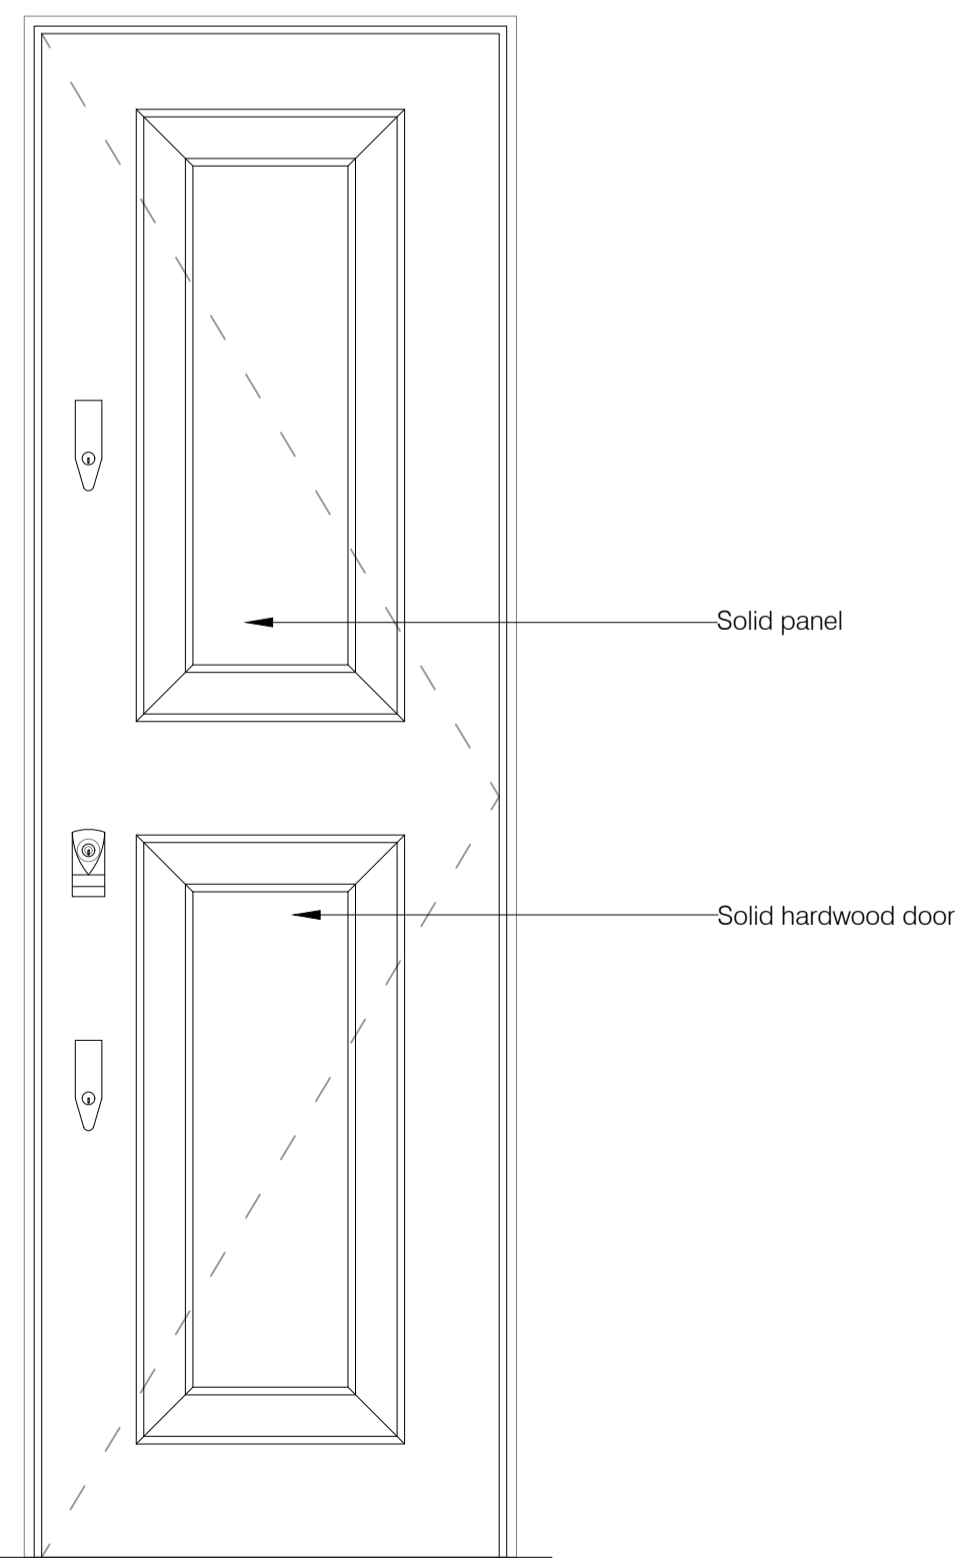


External door Type - D:

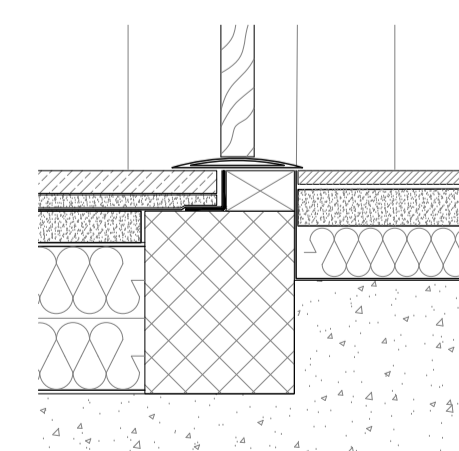

External Front Door Sill

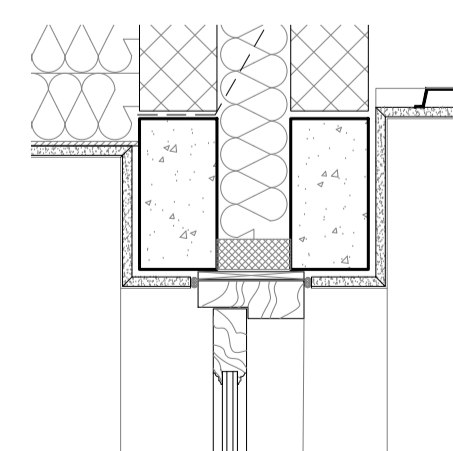

External Front Door Head

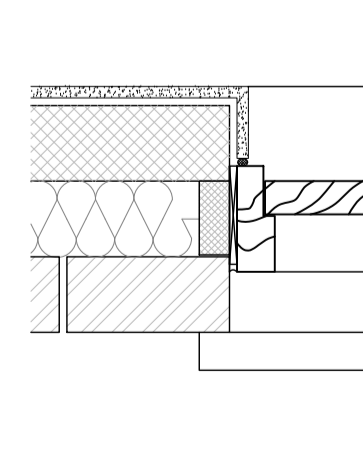

External Front Door Jamb

Read in conjunction with drawings: (03)15 to (03)30



S & T (Ltd)	
client name	
18-20 Elsworth Road London NW3 3DJ	
project	
Proposed External Door Types	
title	
Planning	
status	
07/07/2017	PV
date	drawn
1:10 @ A1	BL
scale	checked
(03)19	
drawing number	
C	832-01
revision	job number

